




ELEVATION

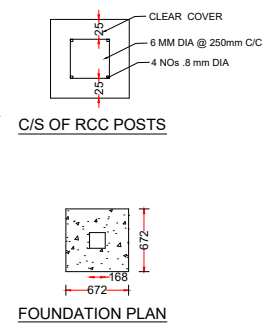


C/S OF RCC POSTS
FOUNDATION PLAN

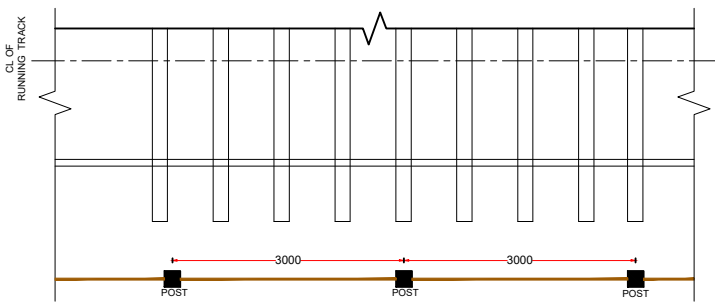

PLAN

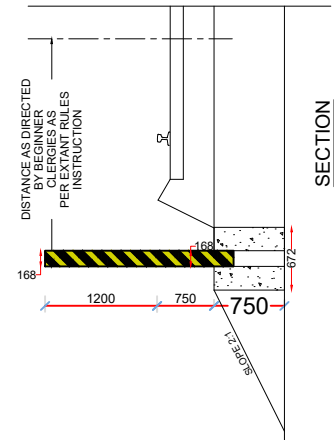

SECTION

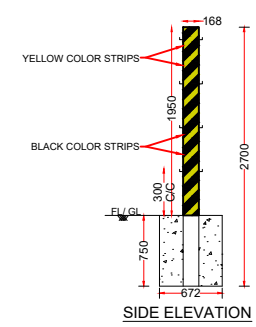

SIDE ELEVATION


- NOTES:**
- RCC POSTS OF 100x100x2500mm M30 DESIGN MIX WITH 20mm GRADED STONE AGGREGATE.
 - EXCAVATION FOR CONCRETING FOUNDATION OF THE CONCRETE PILLAR SHALL BE DONE WITH HAND TOOLS.
 - LEAN CONCRETE OF 1:3:6 WITH 40mm GRADE AGGREGATE SHALL BE USED FOR FIXING THE POSTS FIRMLY.
 - THE CONCRETE POSTS SHALL BE FIXED AT 3m C/C
 - THE PLASTIC WIRE SHOULD BE OF SIZE 8mm Ø NYLON ROPE OF YELLOW COLOR.
 - STRIPS SHOULD BE PROVIDED WITH ORDINARY BLACK AND WHITE ENAMEL PAINT ON RCC POSTS.
 - THIS SKETCH IS PREPARED BASED ON RDSO GUIDELINES OF SAFETY PRECAUTION AT WORK SITE ADJACENT TO TRACK (CAMTECH /2015/C/SPWSAT/1.0 SEPTEMBER 2015)
 - DISTANCE BETWEEN THE RUNNING TRACK AND BARRICADE SHOULD BE AS DIRECTED BY ENGINEER-IN-CHARGE AS PER EXTANT RULES /INSTRUCTIONS.

NOTE: ALL DIMENSIONS ARE TENTATIVE FOR ILLUSTRATION PURPOSE, EPC CONTRACTOR WILL DO ACTUAL DESIGN AS PER SITE CONDITION, SPACE AVAILABLE, GTI, CONSTRUCTION FEASIBILITY ETC..


- GENERAL NOTES:**
- ALL DIMENSIONS ARE IN MILLIMETERS UNLESS OTHERWISE SPECIFIED.
 - DIMENSIONS ARE TO BE READ AND NOT TO MEASURED.
 - THIS DRAWING MUST BE READ IN CONJUNCTION WITH ALL RELEVANT ARCHITECTURAL, STRUCTURAL, PLUMBING & FIRE FIGHTING, ELECTRICAL AND TRAFFIC MANAGEMENT DRAWINGS.
 - ANCHORING BOLTS OR CONDUITS IF ANY, SHOULD BE PROVIDED BY EPC CONTRACTOR.

BANGALORE SUB URBAN RAIL PROJECT CORRIDOR - 2	
Drawing for Tender Purpose only	
STANDARD BARRICADING DETAILS (ON IR SIDE)	
PROJ No. K-RIDE/BSRPC/2/STATIONS/19/2023	SCALE NTS


STRUCTURAL

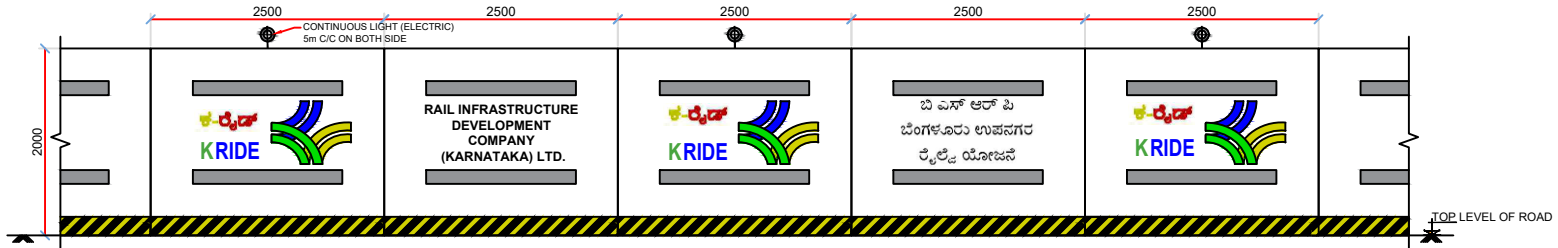


ELEVATION OF TEMPORARY BARRICADING ON ROAD DURING CONSTRUCTION

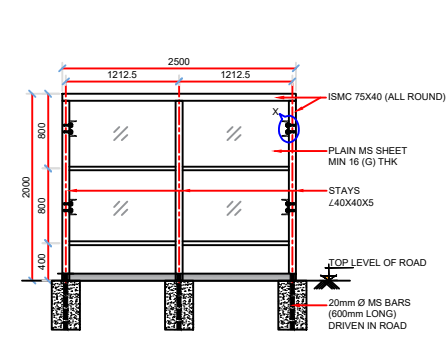


VIEW FROM INSIDE

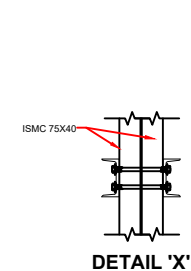


DETAIL 'X'

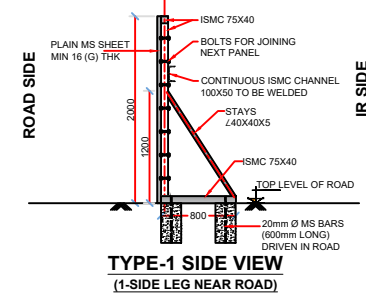

TYPE-1 SIDE VIEW
(1-SIDE LEG NEAR ROAD)

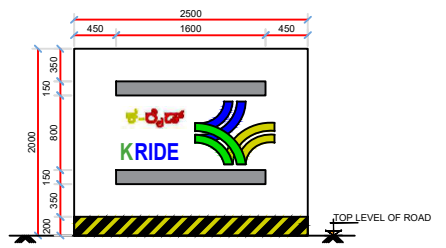

DETAILS OF SIGN POSTING

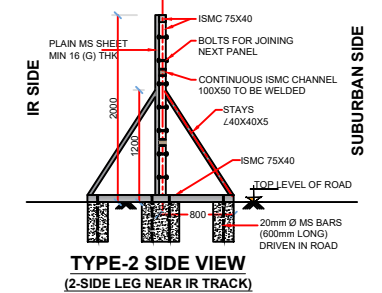

TYPE-2 SIDE VIEW
(2-SIDE LEG NEAR IR TRACK)

- GENERAL NOTES:**
- ALL DIMENSIONS ARE IN MILLIMETERS UNLESS OTHERWISE SPECIFIED.
 - DIMENSIONS ARE TO BE READ AND NOT TO MEASURED.
 - THIS DRAWING MUST BE READ IN CONJUNCTION WITH ALL RELEVANT ARCHITECTURAL, STRUCTURAL, PLUMBING & FIRE FIGHTING, ELECTRICAL AND TRAFFIC MANAGEMENT DRAWINGS.
 - ANCHORING BOLTS OR CONDUITS IF ANY, SHOULD BE PROVIDED BY EPC CONTRACTOR.

NOTE: ALL DIMENSIONS ARE TENTATIVE FOR ILLUSTRATION PURPOSE, EPC CONTRACTOR WILL DO ACTUAL DESIGN AS PER SITE CONDITION, SPACE AVAILABLE, GTI, CONSTRUCTION FEASIBILITY ETC..

BANGALORE SUB URBAN RAIL PROJECT CORRIDOR - 2	
Drawing for Tender Purpose only	
STANDARD BARRICADING DETAILS (ON IR SIDE)	
PROJ No. K-RIDE/BSRPC/2/STATIONS/19/2023	SCALE NTS

STRUCTURAL