




TYPICAL REINFORCEMENT DETAILS AT ESCALATOR CUTOUT WITH TOP SLAB
BEAM REINF. & SPACER BAR NOT SHOWN FOR CLARITY
SCALE 1:50

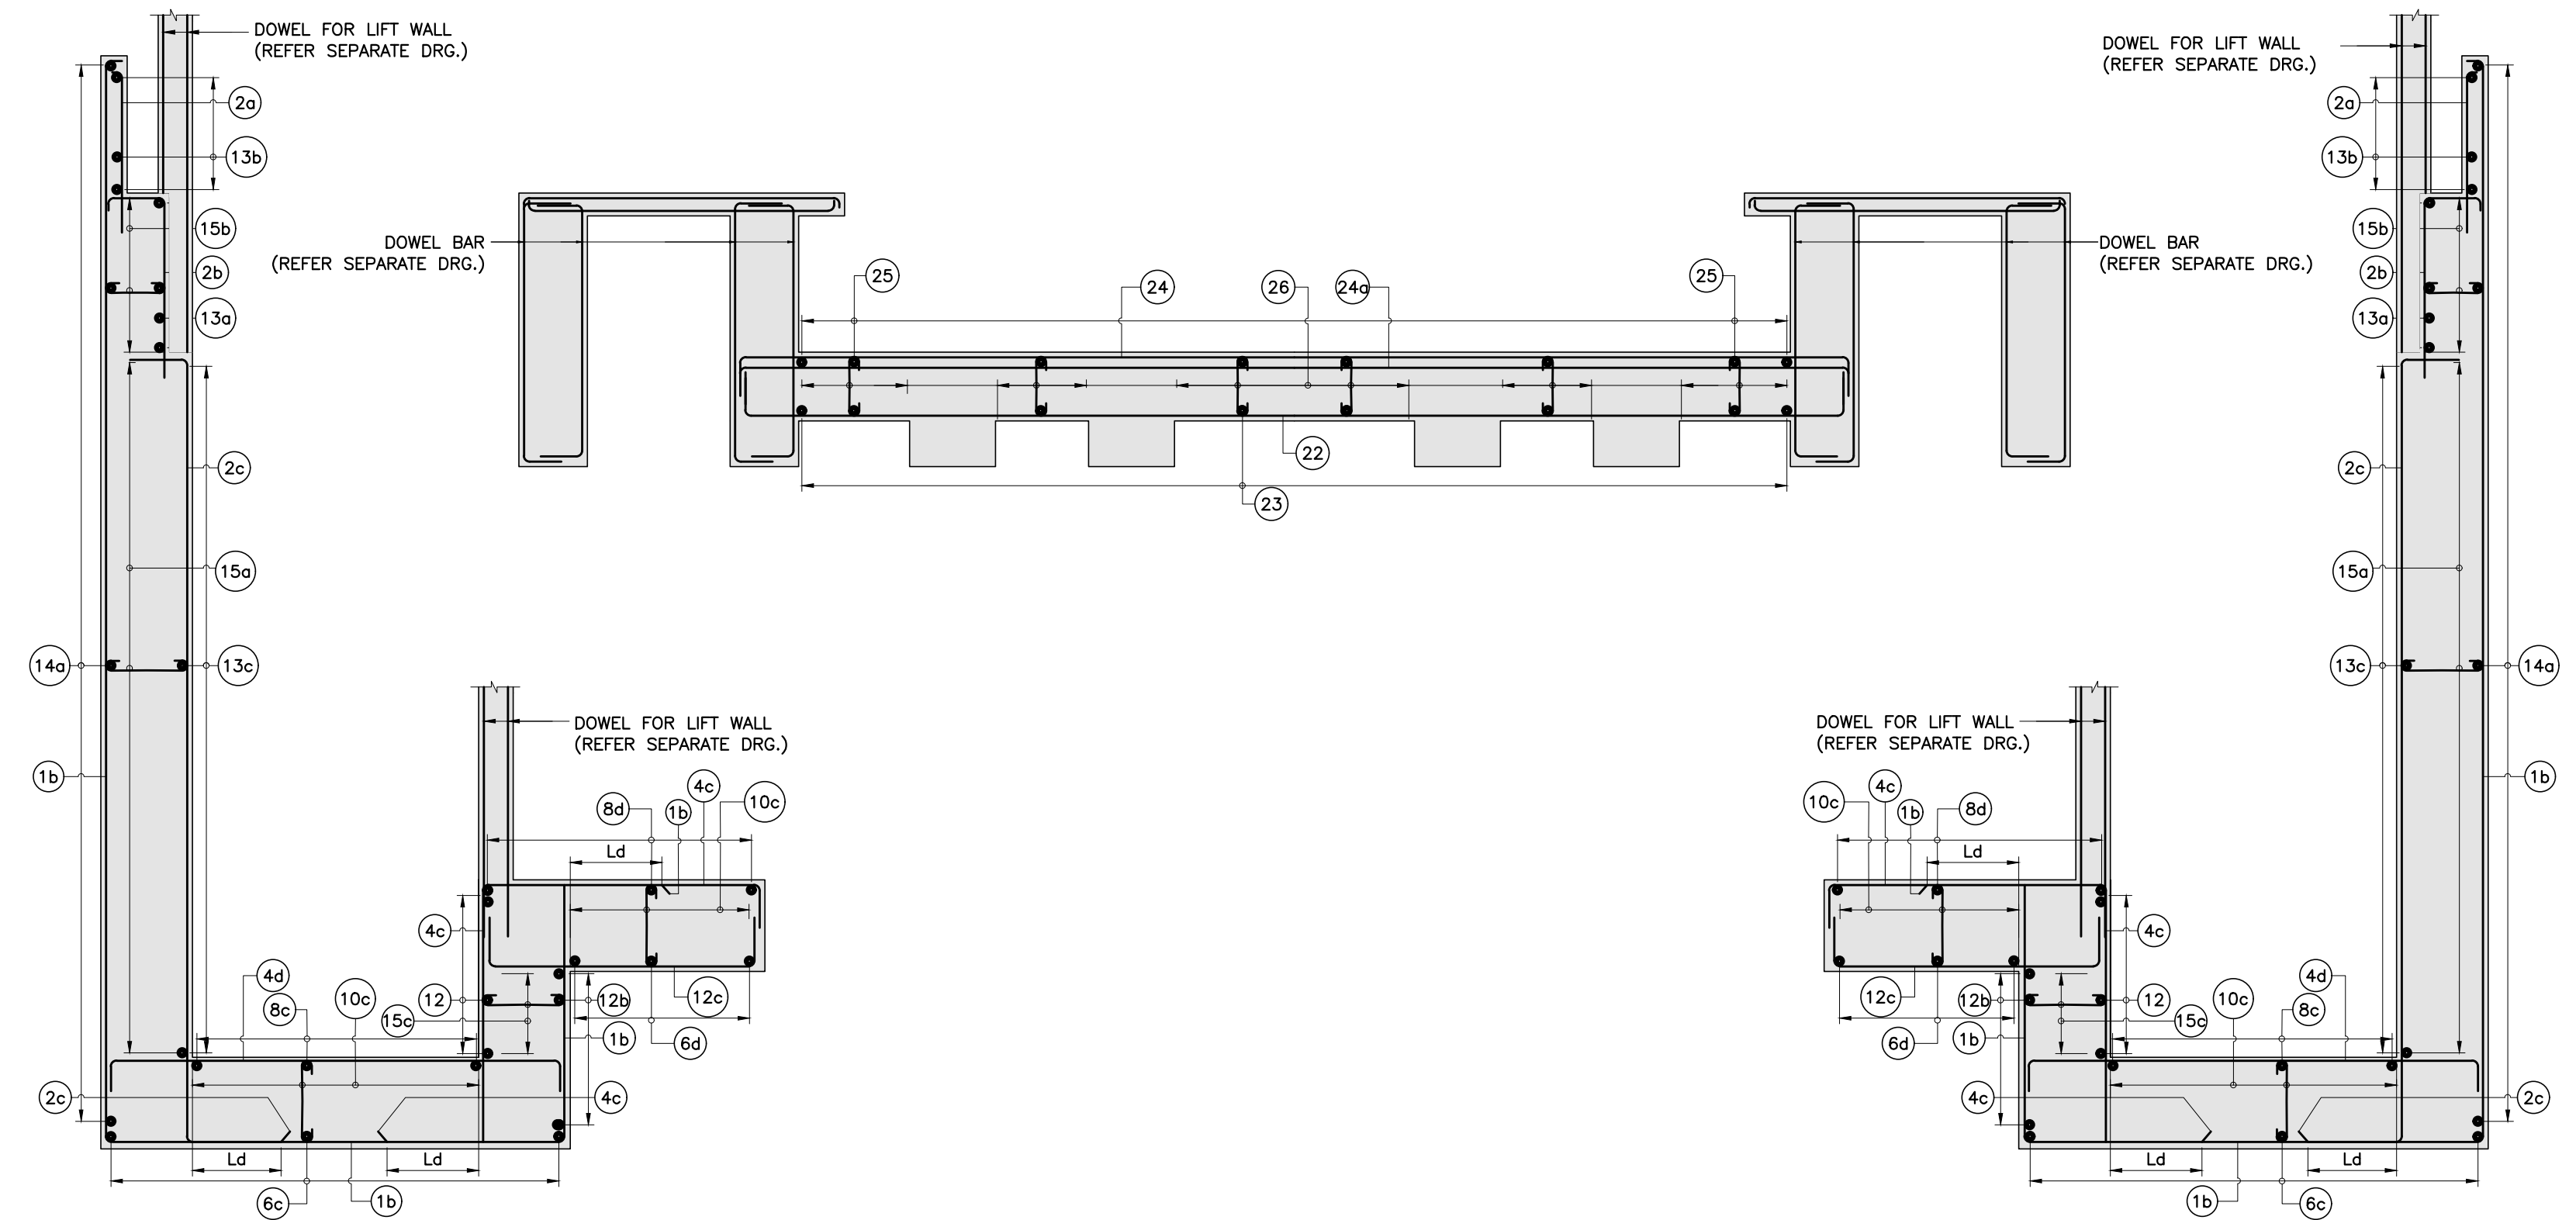


TYPICAL REINFORCEMENT DETAILS AT ELEVATOR CUTOUT WITH TOP SLAB
BEAM REINF. & SPACER BAR NOT SHOWN FOR CLARITY
SCALE 1:50

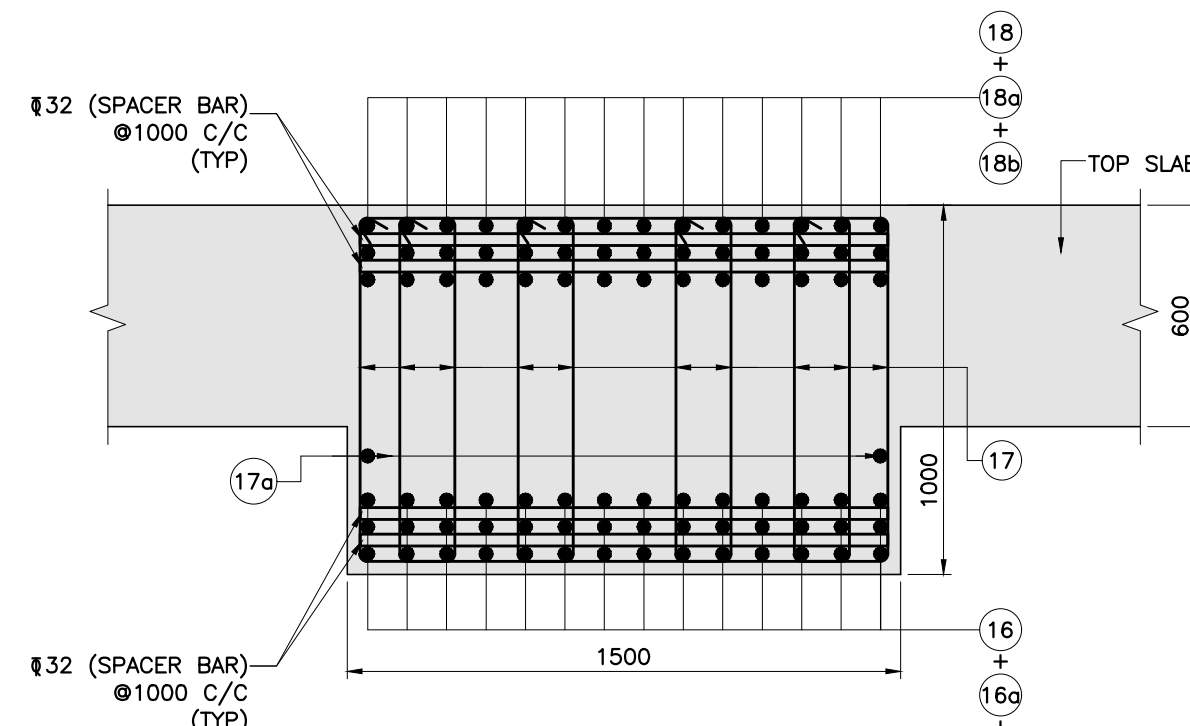


TYPICAL CROSS SECTION OF BEAM REINFORCEMENT
(TB1 & TB2)
(SLAB REINFORCEMENT NOT SHOWN FOR CLARITY)
SCALE 1:20

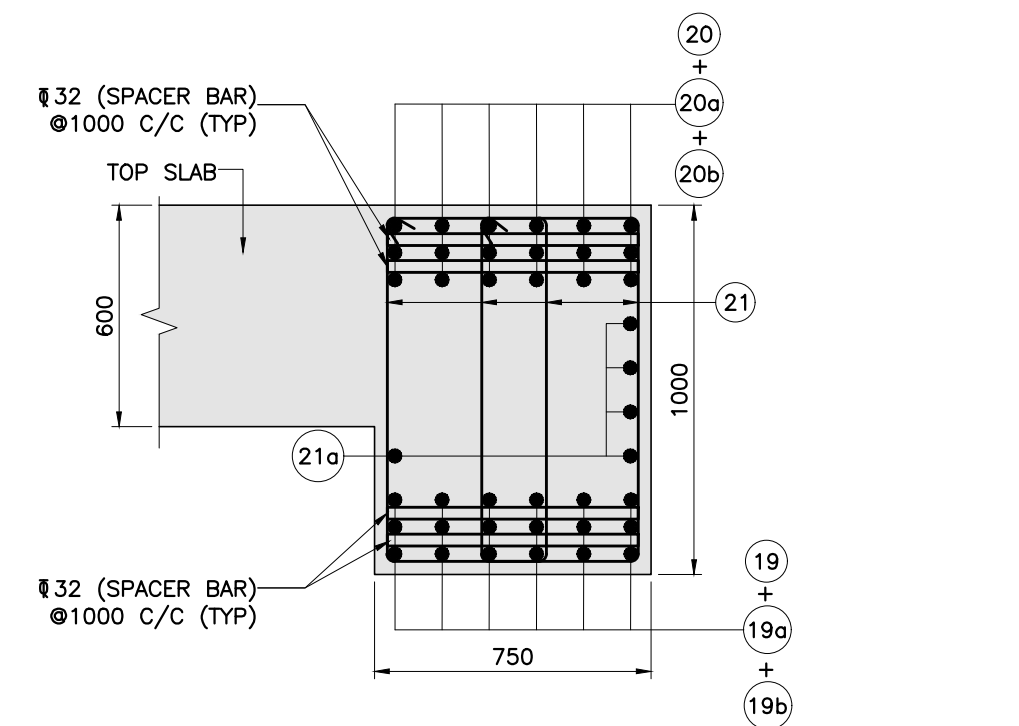


TYPICAL CROSS SECTION OF BEAM REINFORCEMENT
(EJB1 TO EJB2)
(SLAB REINFORCEMENT NOT SHOWN FOR CLARITY)
SCALE 1:20

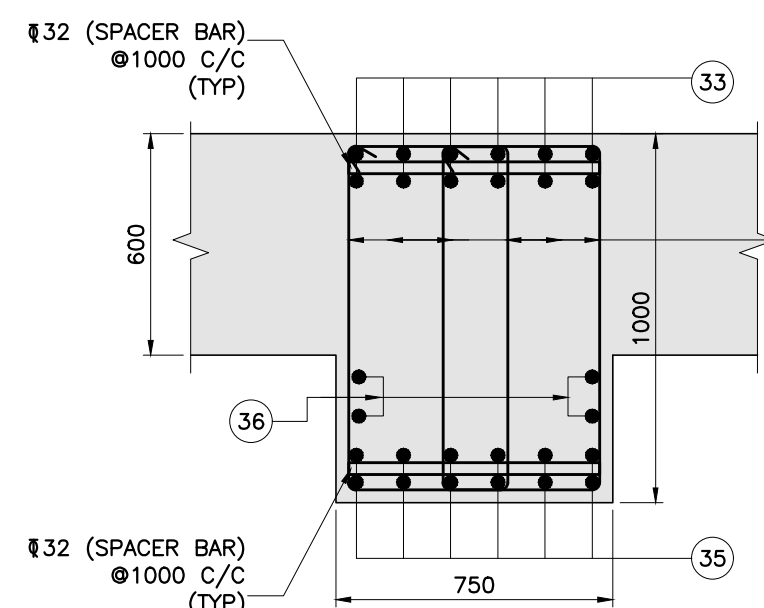

TYPICAL CROSS SECTION OF BEAM REINFORCEMENT
(B1 TO B12)
(SLAB REINFORCEMENT NOT SHOWN FOR CLARITY)
SCALE 1:20

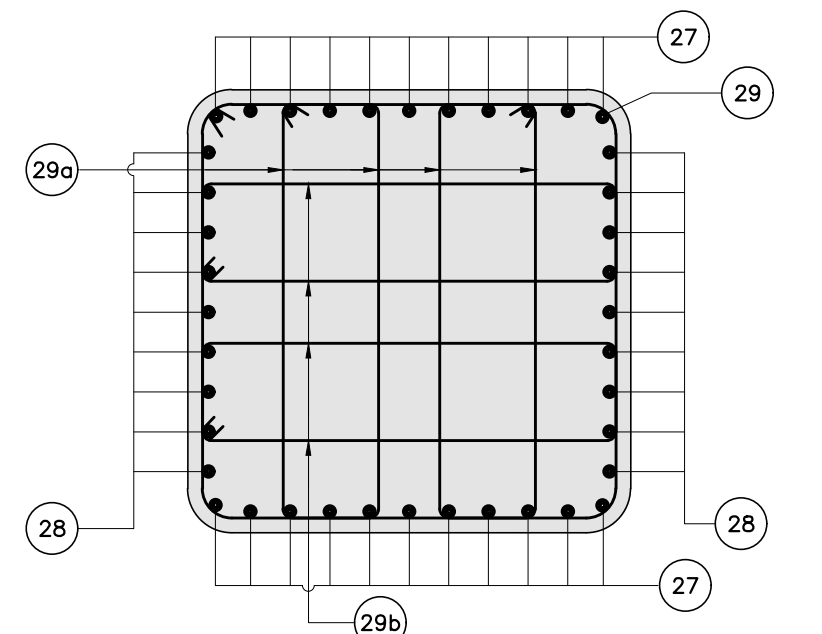

TYPICAL REINFORCEMENT DETAILS
AT COLUMN (1.5x1.5 M)
SCALE 1:25

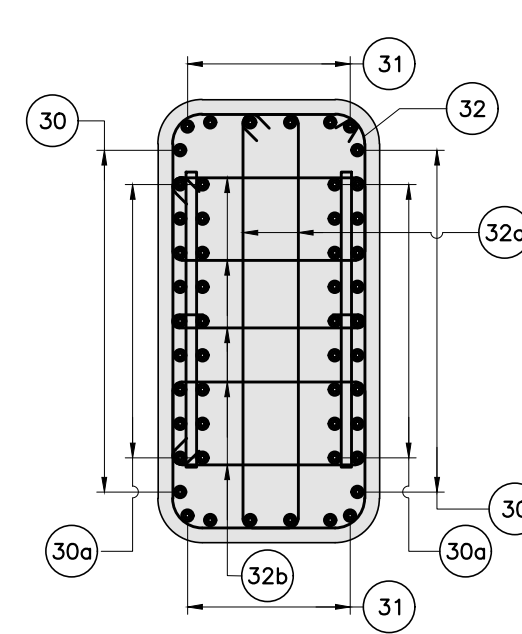

TYPICAL REINFORCEMENT DETAILS
AT COLUMN (0.75x1.5 M)
SCALE 1:25

NOTES:		LEGEND:		REFERENCE DRAWINGS:		REFERENCE DOCUMENTS:		KEY PLAN		STATION BOX KEY PLAN	
				1. 02077-BSRP-CR2-C-UB-0-10-1306 (SH-1, 2 OF 2) : GENERAL ARRANGEMENT DRAWING OF KANAKANAGAR STATION 2. 02077-BSRP-CR2-C-UB-0-10-1307 (SH-1 TO 4) : DIMENSION DETAIL OF KANAKANAGAR STATION (AT GRADE) 3. 02077-BSRP-CR2-C-UB-0-10-1307 (SH-1 TO 3) : REINFORCEMENT DETAIL OF KANAKANAGAR STATION BOX (AT GRADE)		1. DOC-BSRP-CR2-AG-DGN-BR-10-1587 : DESIGN OF STATION BOX AT CHB+582 OF KANAKANAGAR STATION					
								EMPLOYER:		PROJECT:	
								RAIL INFRASTRUCTURE DEVELOPMENT COMPANY (KARNATAKA) LIMITED		BENGALURU SUBURBAN RAILWAY PROJECT (BSRP) K-RIDE CORRIDOR - 2	
								GENERAL CONSULTANTS:		DRAWING TITLE:	
								AECOM egis WSP AECOM-EGIS-WSP		REINFORCEMENT DETAIL OF KANAKANAGAR STATION BOX	
										DRAWING NO.:	
										02077-BSRP-CR2-C-UB-0-10-1309 (SH-2 OF 3)	
										REVISION	
										C	
										D	
										SHEET SIZE - A1	