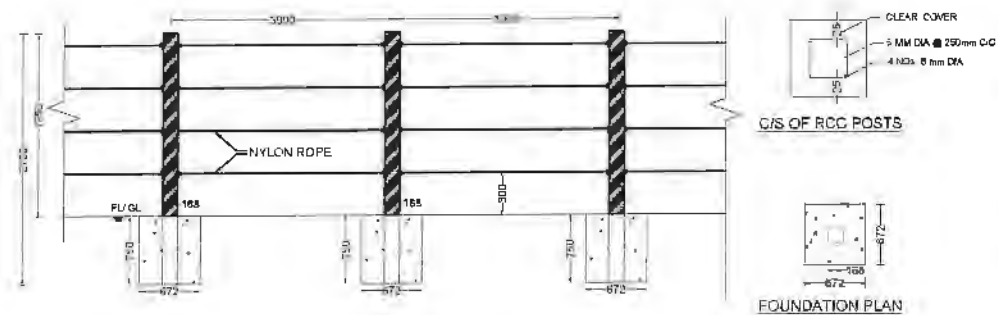
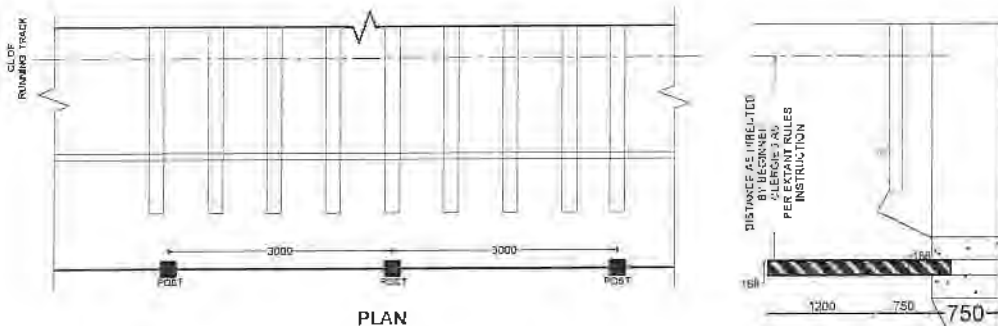


**NOTES:**

1. RCC POSTS OF 100x100x2500mm M30 DESIGN MIX WITH 20mm GRADED STONE AGGREGATE.
2. EXCAVATION FOR CONCRETING FOUNDATION OF THE CONCRETE PILLAR SHALL BE DONE WITH HAND TOOLS.
3. LEAN CONCRETE OF 1:3:6 WITH 40mm GRADE AGGREGATE SHALL BE USED FOR FIXING THE POSTS FIRMLY.
4. THE CONCRETE POSTS SHALL BE FIXED AT 3m C/C.
5. THE PLASTIC WIRE SHOULD BE OF SIZE 8mm & NYLON ROPE OF YELLOW COLOR.
6. STRIPS SHOULD BE PROVIDED WITH ORDINARY BLACK AND WHITE ENAMEL PAINT ON RCC POSTS.
7. THIS SKETCH IS PREPARED BASED ON RDSO GUIDELINES OF SAFETY PRECAUTION AT WORK SITE ADJACENT TO TRACK (CAMTECH/2015/CIS/PWSAT/1.0 SEPTEMBER 2015).
8. DISTANCE BETWEEN THE RUNNING TRACK AND BARRICADE SHOULD BE AS DIRECTED BY ENGINEER-IN-CHARGE AS PER EXTANT RULES /INSTRUCTIONS.

**ELEVATION****FOUNDATION PLAN****SECTION****PLAN**

NOTE: ALL DIMENSIONS ARE TENTATIVE FOR ILLUSTRATION PURPOSE. EPC CONTRACTOR WILL DO ACTUAL DESIGN AS PER SITE CONDITION, SPACE AVAILABLE, GTI, CONSTRUCTION FEASIBILITY ETC.,

GENERAL NOTES:

1. ALL DIMENSIONS ARE IN MILLIMETERS UNLESS OTHERWISE SPECIFIED.
2. DIMENSIONS ARE TO BE READ AND NOT TO MEASURED.
3. THIS DRAWING MUST BE READ IN CONJUNCTION WITH ALL RELEVANT ARCHITECTURAL, STRUCTURAL, PLUMBING & FIRE FIGHTING, ELECTRICAL AND TRAFFIC MANAGEMENT DRAWINGS.
- *4. ANCHORING BOLTS OR CONDUITS IF ANY, SHOULD BE PROVIDED BY EPC CONTRACTOR.

BANGALORE SUB URBAN RAIL PROJECT
CORRIDOR - 2

Drawing for Tender Purpose only

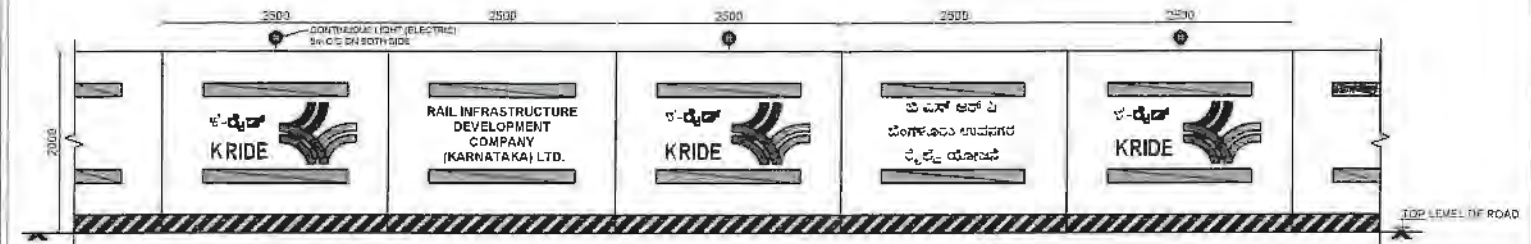
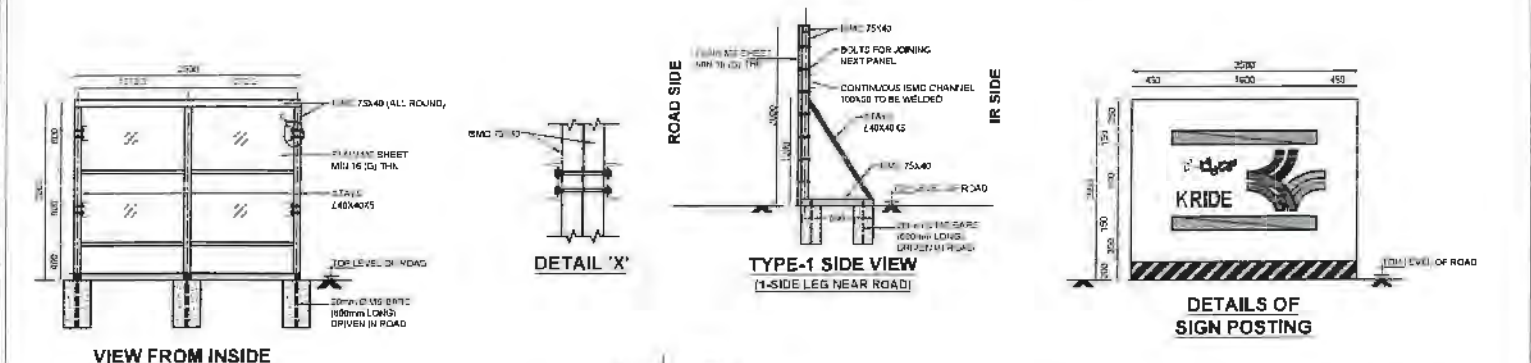
**STANDARD BARRICADING DETAILS
(ON IR SIDE)**

Scale: 1:50
KRI/BS/SP/C2/STATIONS/16/2023

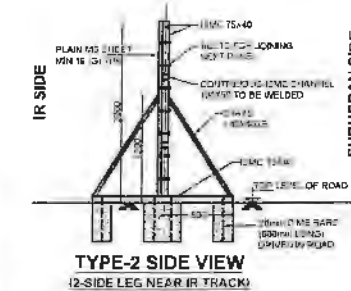
STRUCTURAL

GENERAL NOTES:

1. ALL DIMENSIONS ARE IN MILLIMETERS UNLESS OTHERWISE SPECIFIED.
2. DIMENSIONS ARE TO BE READ AND NOT TO MEASURED.
3. THIS DRAWING MUST BE READ IN CONJUNCTION WITH ALL RELEVANT ARCHITECTURAL, STRUCTURAL, PLUMBING & FIRE FIGHTING, ELECTRICAL AND TRAFFIC MANAGEMENT DRAWINGS.
- *4. ANCHORING BOLTS OR CONDUITS IF ANY, SHOULD BE PROVIDED BY EPC CONTRACTOR.

**ELEVATION OF TEMPORARY BARRICADING ON ROAD DURING CONSTRUCTION****DETAILS OF
SIGN POSTING**

NOTE: ALL DIMENSIONS ARE TENTATIVE FOR ILLUSTRATION PURPOSE. EPC CONTRACTOR WILL DO ACTUAL DESIGN AS PER SITE CONDITION, SPACE AVAILABLE, GTI, CONSTRUCTION FEASIBILITY ETC.,

**TYPE-2 SIDE VIEW
(2-SIDE LEG NEAR IR TRACK)**

BANGALORE SUB URBAN RAIL PROJECT
CORRIDOR - 2

Drawing for Tender Purpose only

**STANDARD BARRICADING DETAILS
(ON IR SIDE)**

Scale: 1:50
KRI/BS/SP/C2/STATIONS/16/2023

STRUCTURAL

GENERAL MANAGER / CIVIL CORRIDOR - 02
RAIL INFRASTRUCTURE DEVELOPMENT COMPANY
(KARNATAKA) LIMITED
1st Floor, Samparka Soudha, Opp. to Orion Mall
Dr. Rajkumar Road, Rajajinagar 1st Block, Bengaluru - 560010.

Attachment (4)