



1 ANCILLARY SHED PLAN

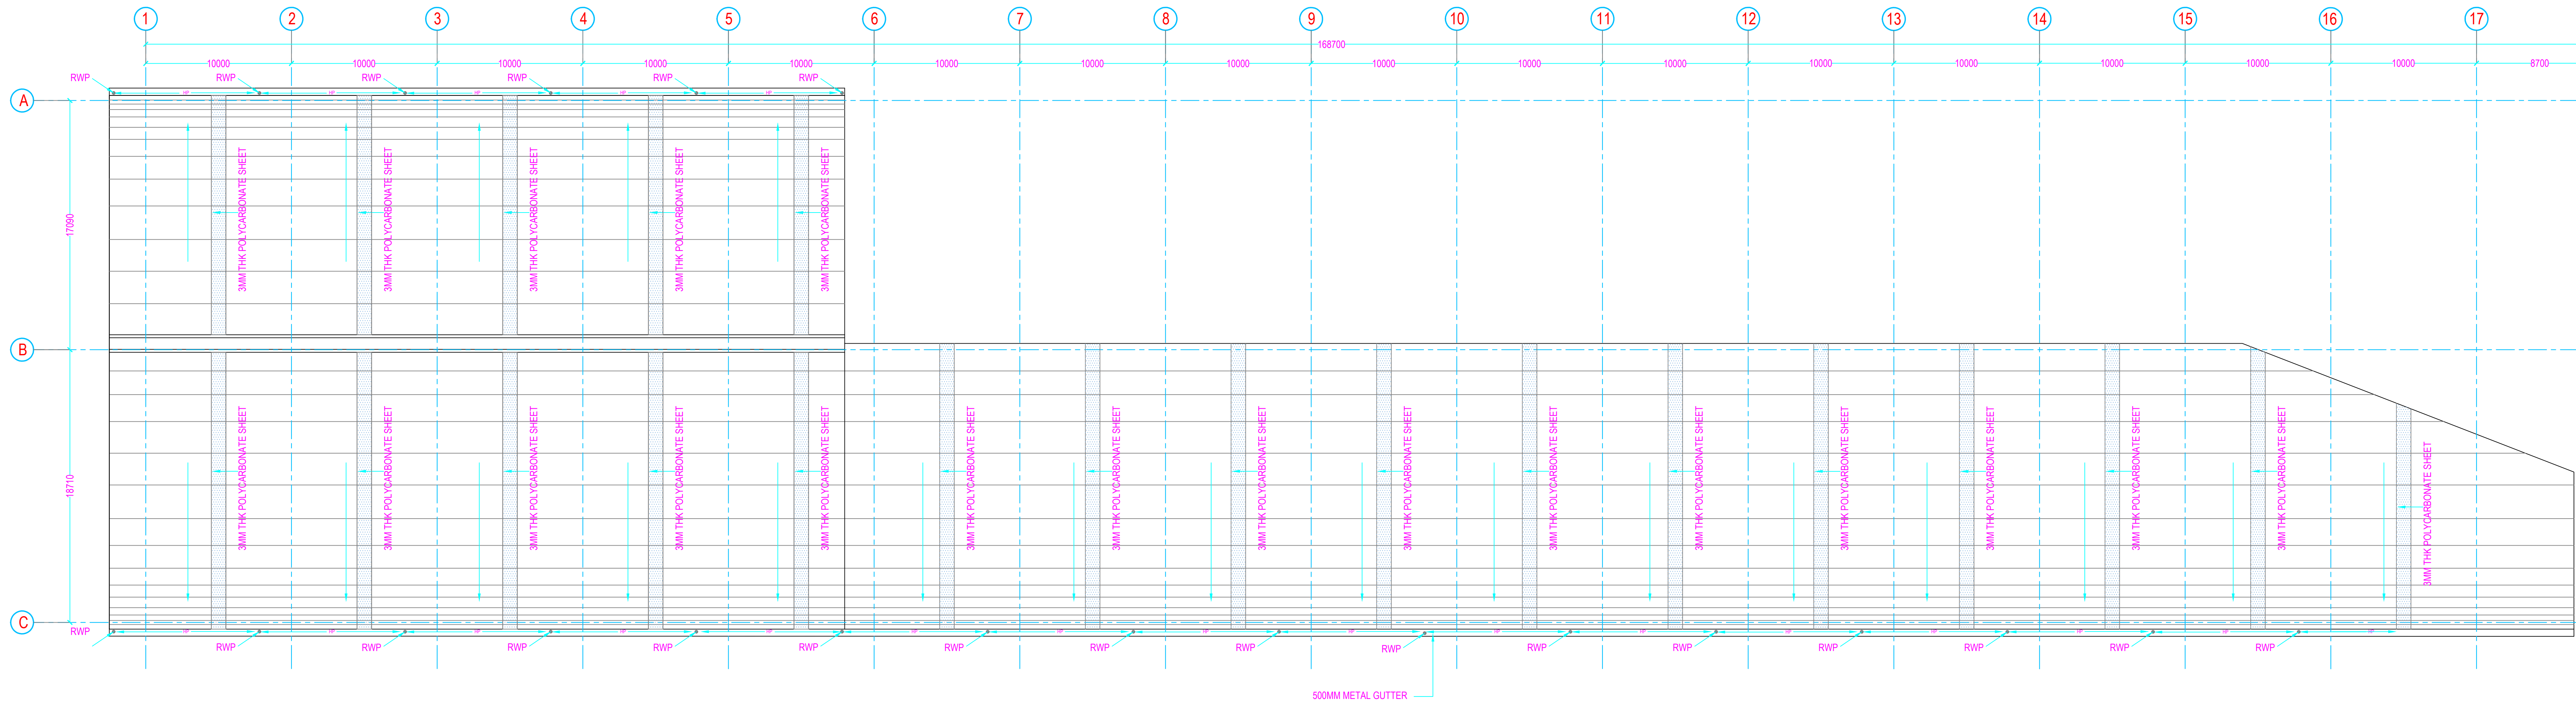

2 ANCILLARY SHED ROOF PLAN

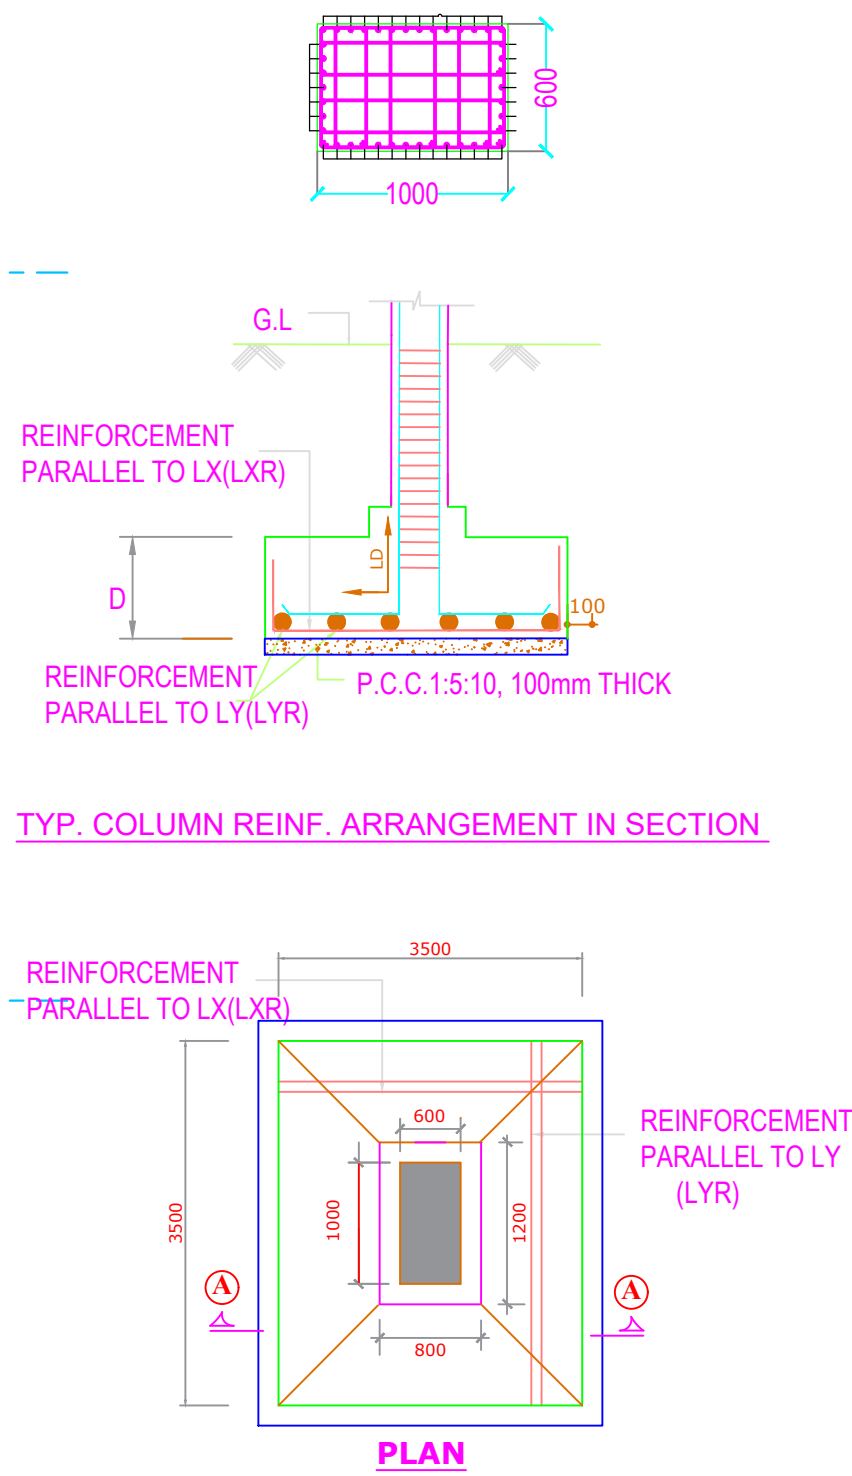

- THIS DRAWING IS FOR INFORMATION AND REFERENCE AS A GENERAL GUIDANCE ONLY.
- ALL DEPOT FACILITIES, PLANTS & MACHINERIES, ACCOMMODATION FACILITIES, SYSTEM WIDE REQUIREMENTS ETC SHALL BE VERIFIED FOR MAINTENANCE REQUIREMENT OF ROLLING STOCK AND INFRASTRUCTURE FACILITIES.
- ALL DIMENSIONS ARE IN METER UNLESS NOTED OTHERWISE AND TO BE READ ONLY NOT MEASURED.
- ABSOLUTE RAIL LEVEL SHALL BE DERIVED FROM APPROVED ALIGNMENT DRAWINGS. STRUCTURE SYSTEM SHOWN IS INDICATIVE. ALL STRUCTURE MEMBER SIZES TO BE DETAILED BY DESIGNER AT LATER STAGE.
- THIS DRAWINGS HAVE BEEN DEVELOPED IN CONFORMITY TO DPR, SDO, BSR& OTHER COAL REQUIREMENTS.
- SYSTEM ROOM SIZES, HEIGHTS, DOOR SIZE, FLOOR HEIGHT AND CUTOFF DIMENSIONS TO BE VERIFIED BY RELEVANT DISCIPLINES OF ENGINEERING.
- SHIFTS FOR ELECTRICAL, SAT, PLUMBING, DRAINAGE, SEWAGE DISPOSAL, RAIN WATER HARVESTING, FIRE AND OTHER SYSTEMS SHALL BE PROVIDED AS PER SYSTEM AND MEP REQUIREMENTS.
- ALL FINISHES ARE SUBJECT TO K.RIDE APPROVAL.
- SPACE CONSIDERED FOR ELECTRICAL & SAT CABLE TRENCH, DURING THE DETAILED DESIGN STAGE ELECTRICAL & SAT CABLE TRENCH WILL BE PROVIDED BASED ON DESIGN.
- 1 IN 8 TURNOUTS PROVIDED IN THE DEPOT.
- FM DISTANCE PROVIDED AT 4.25M METERS.

TENDER DRAWING		K RIDE		BARSYL	
RAIL INFRASTRUCTURE DEVELOPMENT COMPANY (KARNATAKA) LIMITED		PROJECT ID: 2388		TITLE: SOLADEVANAHALLI DEPOT ANCILLARY SHED DETAIL DESIGN PLAN FLOOR AND ROOF PLAN	
CONSULTANT :		BARSYL		BALAJI RAILROAD SYSTEMS (P) LIMITED.	
SCALE: 1:200		SHEET NO: 1 OF 1		DRG NO: KRIDE_BSRP_RS_DEPOT_S0VL	
REV: 01		DIRECTOR PROJECT PLANNING		DIRECTOR SYSTEM	

GENERAL CONSULTANT		K RIDE	
PROJECT DIRECTOR	GM / PLANNING		
SR ALIGNMENT EXPERT	GM / CIVIL / DEPOT		
CHIEF TRACK EXPERT	GM / ROLLING STOCK		
CHIEF SIGNALLING EXPERT	GM / TRACTION		
CHIEF TELECOM EXPERT	GM / SIGNALLING		
SR ROLLING STOCK ENGINEER			