


- NOTE:
1. FOR DEBONDING, THE PANEL SHOULD BE LIFTED ON ALL 4 HOOKS.
 2. FOR HANDLING THE PANEL, ONLY 2 HOOKS ON THE TOP OF THE PANEL SHOULD BE USED.
 3. DEBONDING OF PANEL SHOULD BE DONE AFTER 24 HOURS OR ON ATTAINING CONCRTE STRNGTH OF 5 MPa WHICHEVER IS LATER.

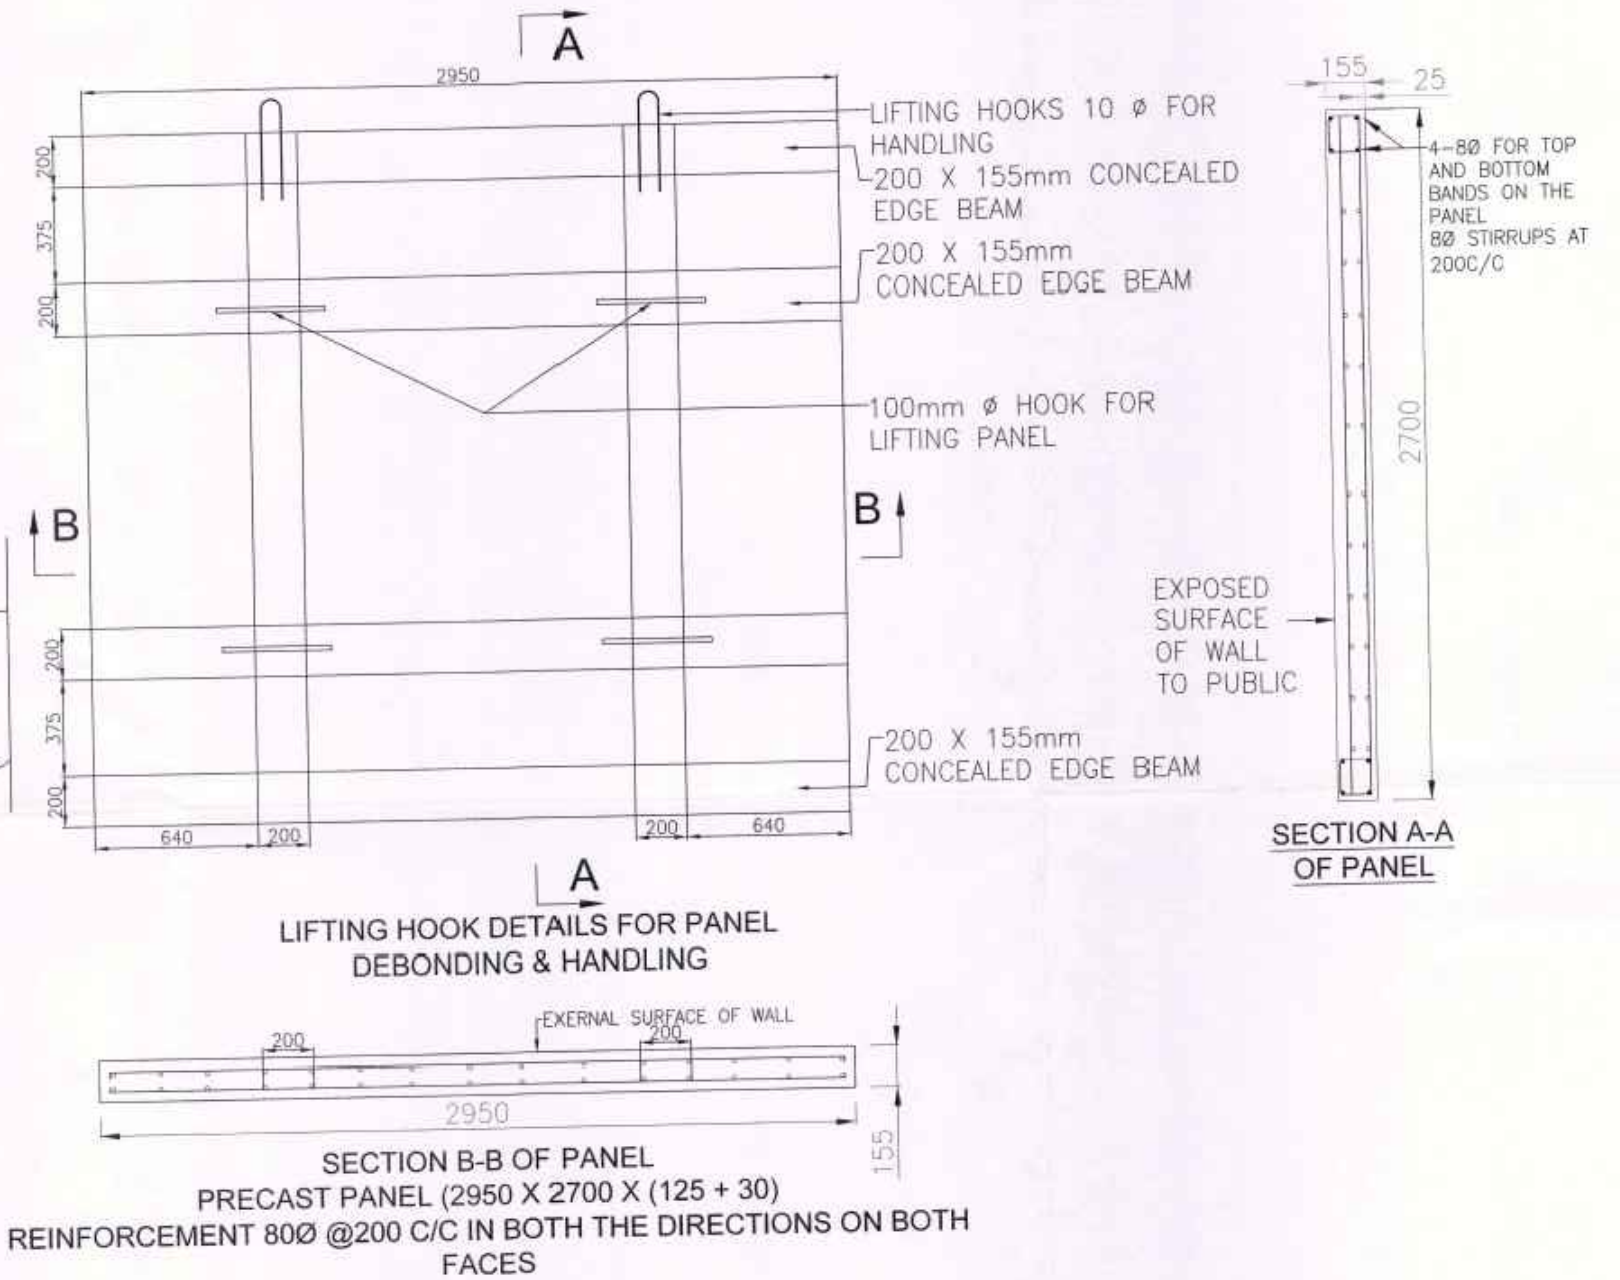

EMPLOYER :



RAIL INFRASTRUCTURE
DEVELOPMENT COMPANY
(KARNATAKA) LIMITED

GENERAL CONSULTANTS :



AECOM *wsp*

EGIS-AECOM-WSP

Title :

PRECAST COMPOUND WALL
REINFORCEMENT DETAILS OF PANEL,
PEDESTAL & COLUMN SHEET NO 3 OF 3

Scale : SKETCH IS NOT TO SCALE