



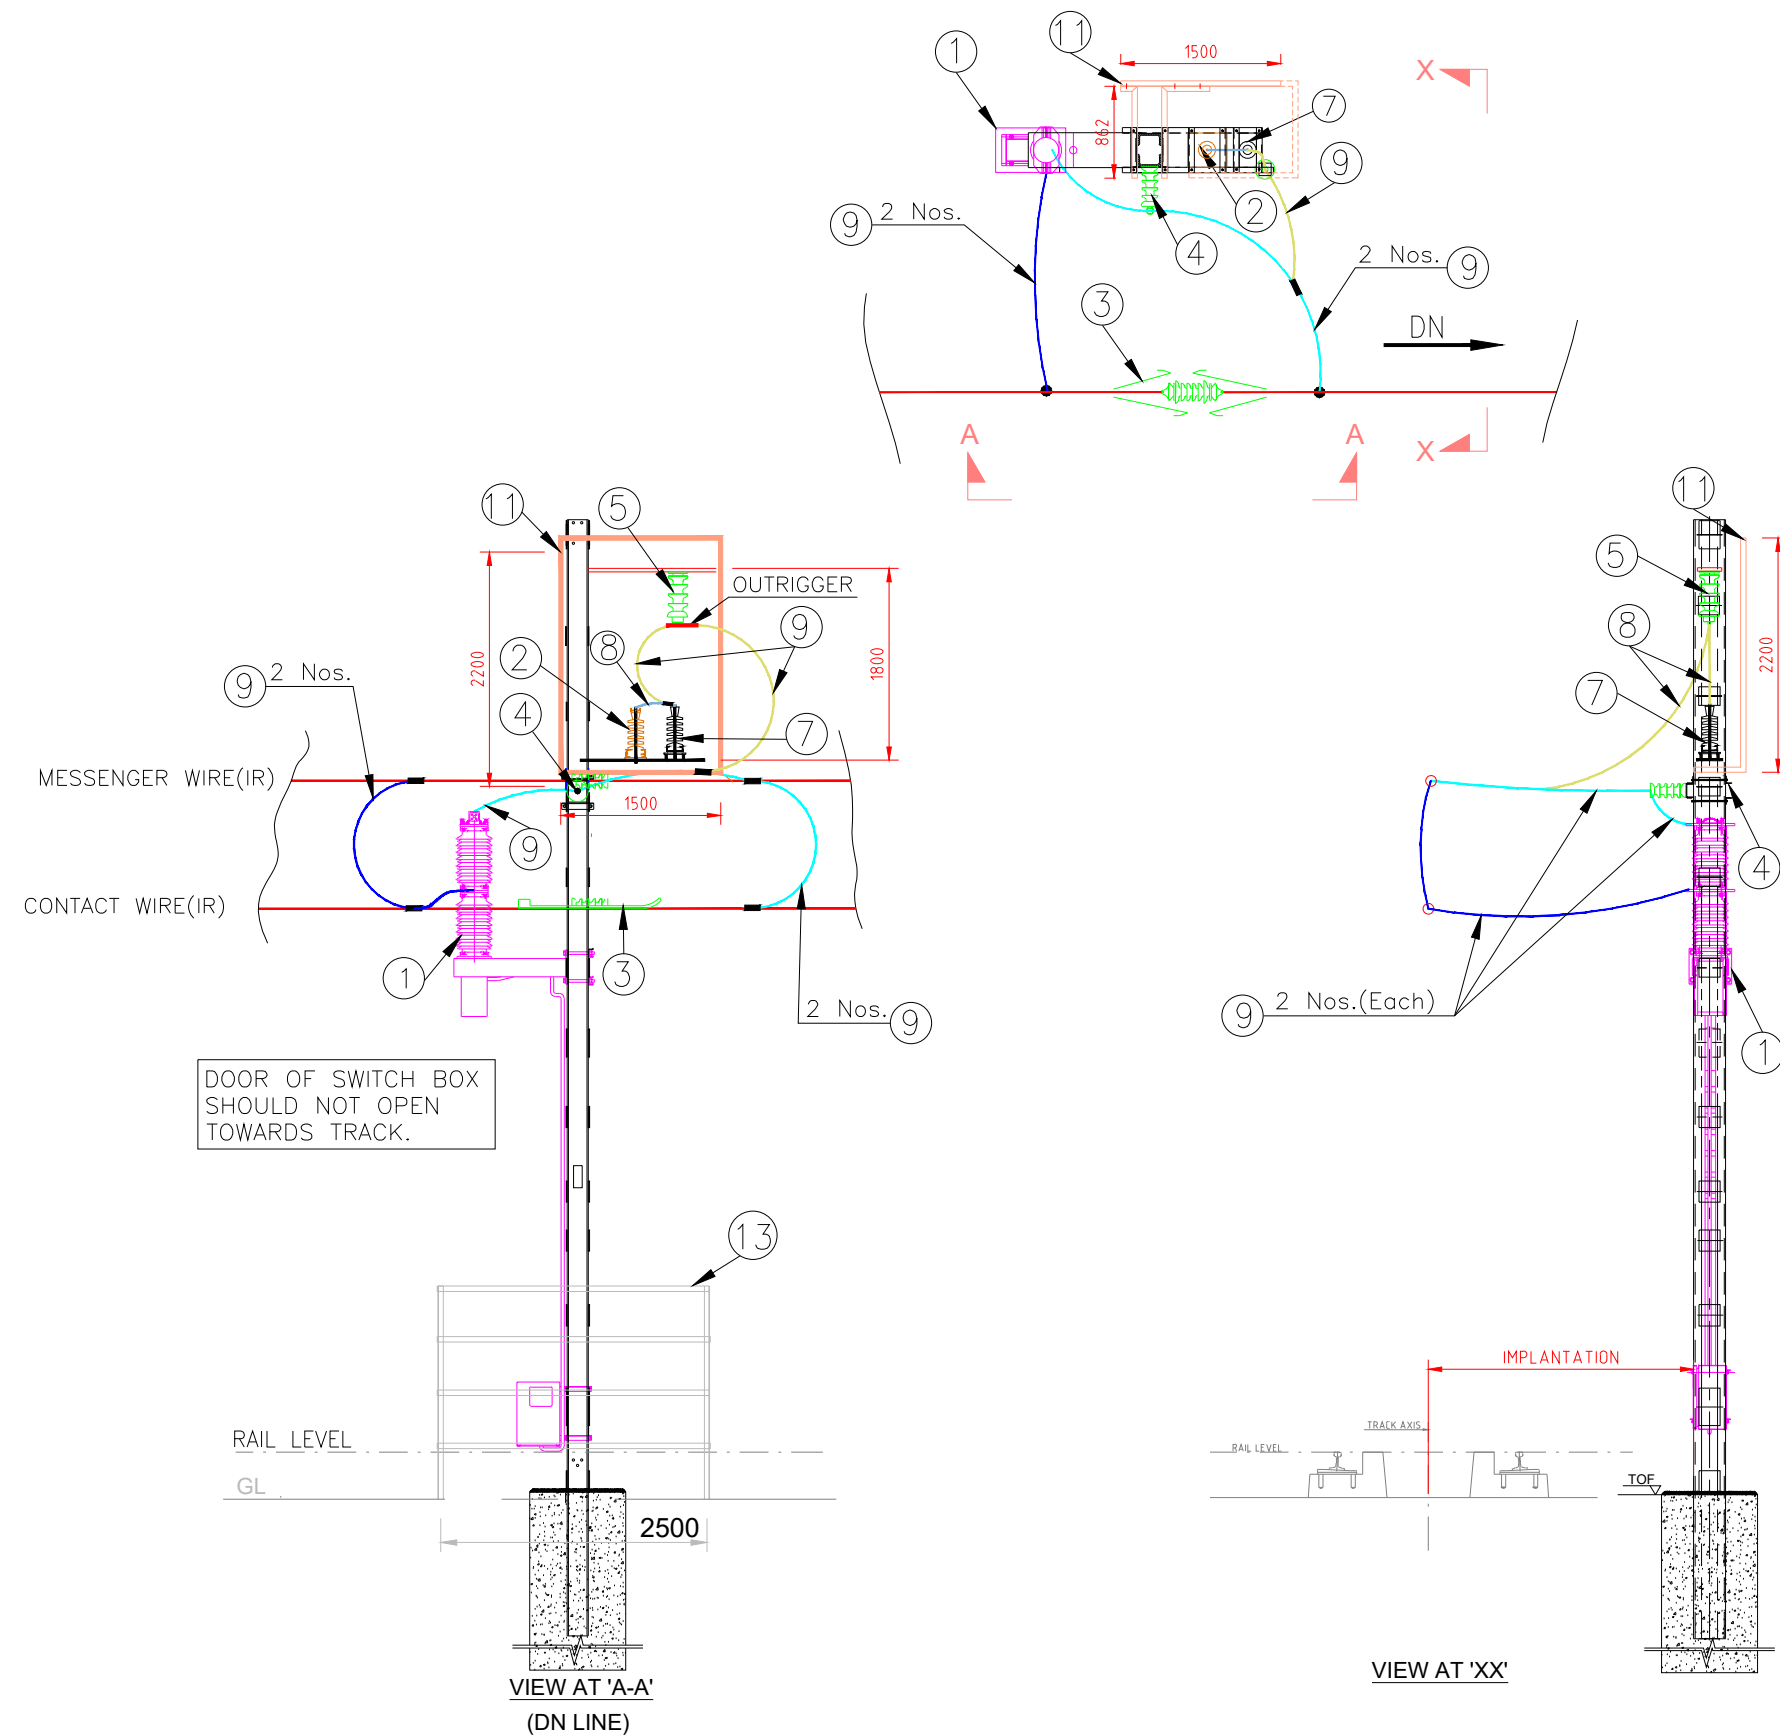



- LEGEND
- ① 25KV INTERRUPTER
 - ② CAPACITIVE VOLTAGE SENSOR (CVS)
 - ③ 25KV SECTION INSULATOR
 - ④ 25KV POST INSULATOR WITHOUT OUTRIGGER
 - ⑤ 25KV POST INSULATOR WITH OUTRIGGER
 - ⑥ 25KV CUT IN INSULATOR
 - ⑦ 25 KV LIGHTNING ARRESTER
 - ⑧ 75 SQ MM Cu. JUMPER WIRE
 - ⑨ 164 sq mm Cu JUMPER WIRE
 - ⑩ DELETED
 - ⑪ SAFETY SCREEN PANEL
 - ⑫ 145 SQ MM SLACK / CROSS FEEDER
 - ⑬ FENCING

NOTES: 1. ALL DIMENSIONS ARE IN METER UNLESS MENTIONED OTHERWISE. 2. ALL DIMENSIONS ARE TO BE READ AND NOT TO BE MEASURED. 3. ANY DISCREPANCY IN THE DRAWING MUST BE BROUGHT TO THE NOTICE OF THE DESIGNER. 4. INTERFACE WITH OTHER DESIGN DISCIPLINE WILL BE DONE AS PER AVAILABILITY OF DETAILS.						K RIDE						Certified that this document has been designed and checked in accordance with GC Quality Assurance Plan. egis AECOM wsp EGIS-AECOM-WSP Senior Discipline Expert Chief Discipline Expert Project Director						Client: K RIDE RAIL INFRASTRUCTURE DEVELOPMENT COMPANY (KARNATAKA) LIMITED	
						DM / ELE / KRIDE						Sr. DGM / ELE / KRIDE						AGM / ELE / KRIDE						Certified that this document has been designed and checked in accordance with DDC Quality Assurance Plan. Detailed Design Consultant for design of Traction & Auxiliary Power Supply and Distribution for BSRP SYSTRA SYSTRA MVA CONSULTING (INDIA) PVT. LTD. 10th and 11th Floor, Tower-B, 12/3, Vatika Mindscapes, Mathura Road, NH2, Sector 27D, Faridabad, Haryana 121013	

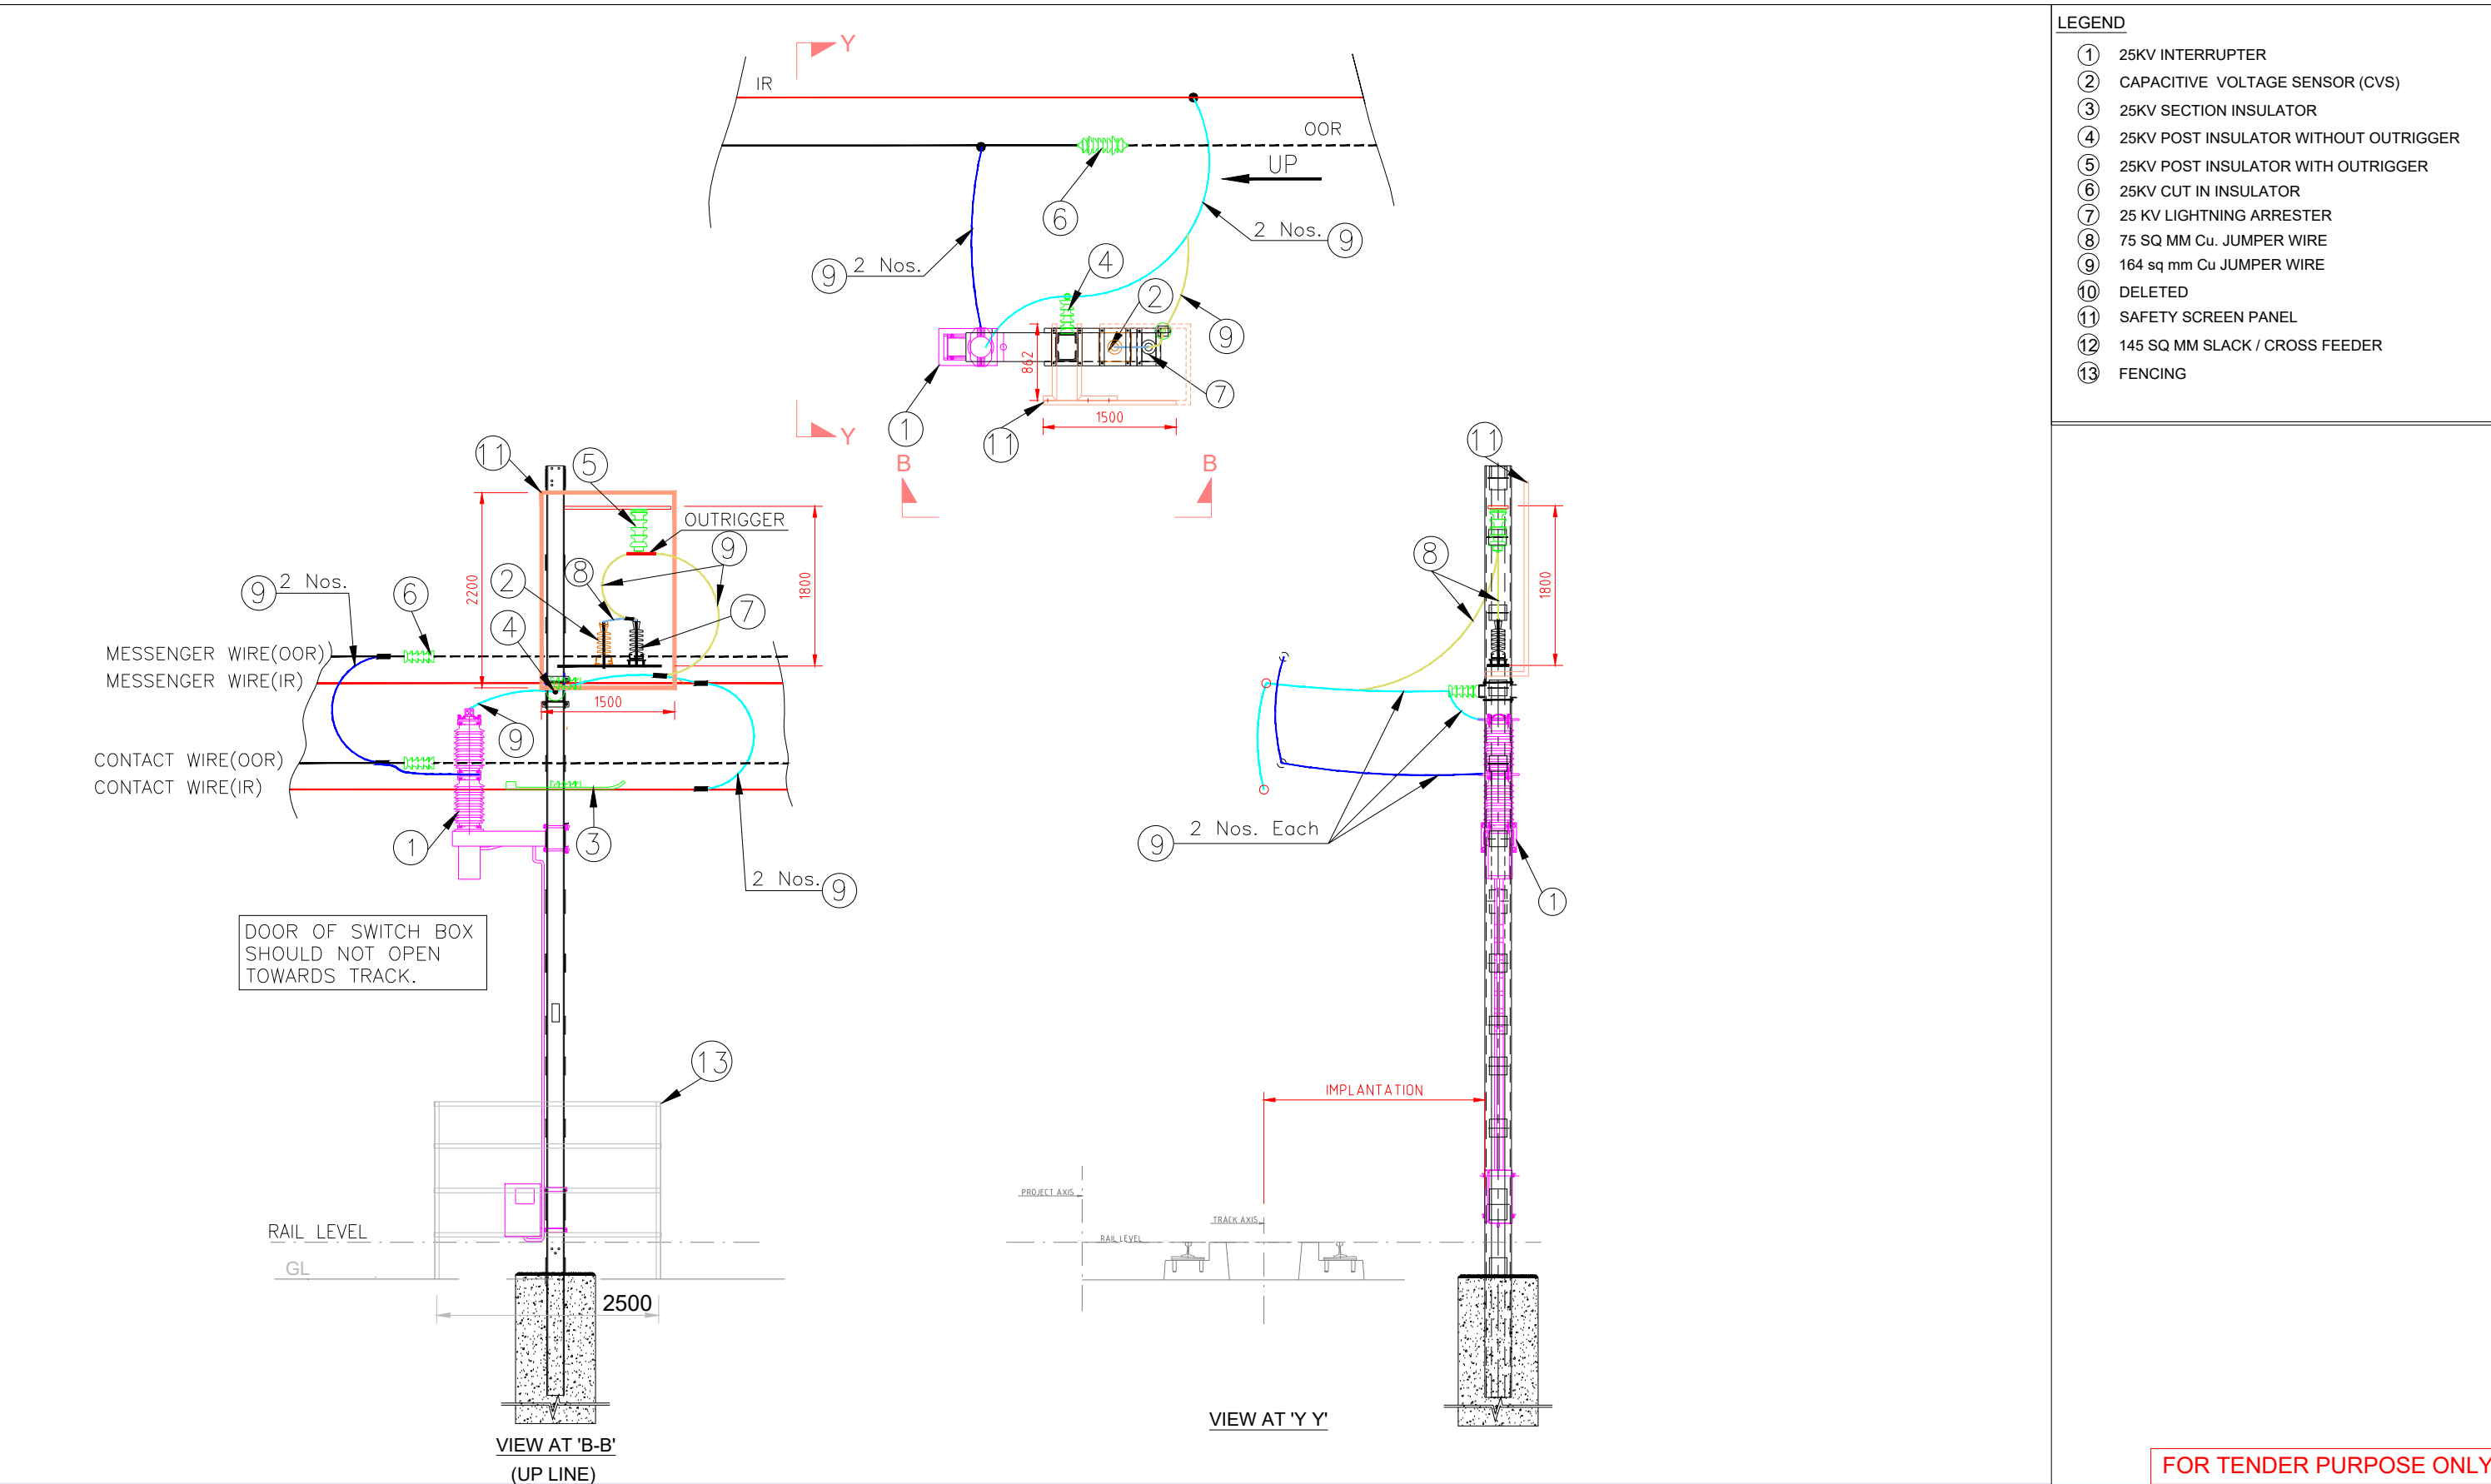

- LEGEND
- ① 25KV INTERRUPTER
 - ② CAPACITIVE VOLTAGE SENSOR (CVS)
 - ③ 25KV SECTION INSULATOR
 - ④ 25KV POST INSULATOR WITHOUT OUTRIGGER
 - ⑤ 25KV POST INSULATOR WITH OUTRIGGER
 - ⑥ 25KV CUT IN INSULATOR
 - ⑦ 25 KV LIGHTNING ARRESTER
 - ⑧ 75 SQ MM Cu. JUMPER WIRE
 - ⑨ 164 sq mm Cu JUMPER WIRE
 - ⑩ DELETED
 - ⑪ SAFETY SCREEN PANEL
 - ⑫ 145 SQ MM SLACK / CROSS FEEDER
 - ⑬ FENCING

NOTES: 1. ALL DIMENSIONS ARE IN METER UNLESS MENTIONED OTHERWISE. 2. ALL DIMENSIONS ARE TO BE READ AND NOT TO BE MEASURED. 3. ANY DISCREPANCY IN THE DRAWING MUST BE BROUGHT TO THE NOTICE OF THE DESIGNER. 4. INTERFACE WITH OTHER DESIGN DISCIPLINE WILL BE DONE AS PER AVAILABILITY OF DETAILS.	
---	--	--	

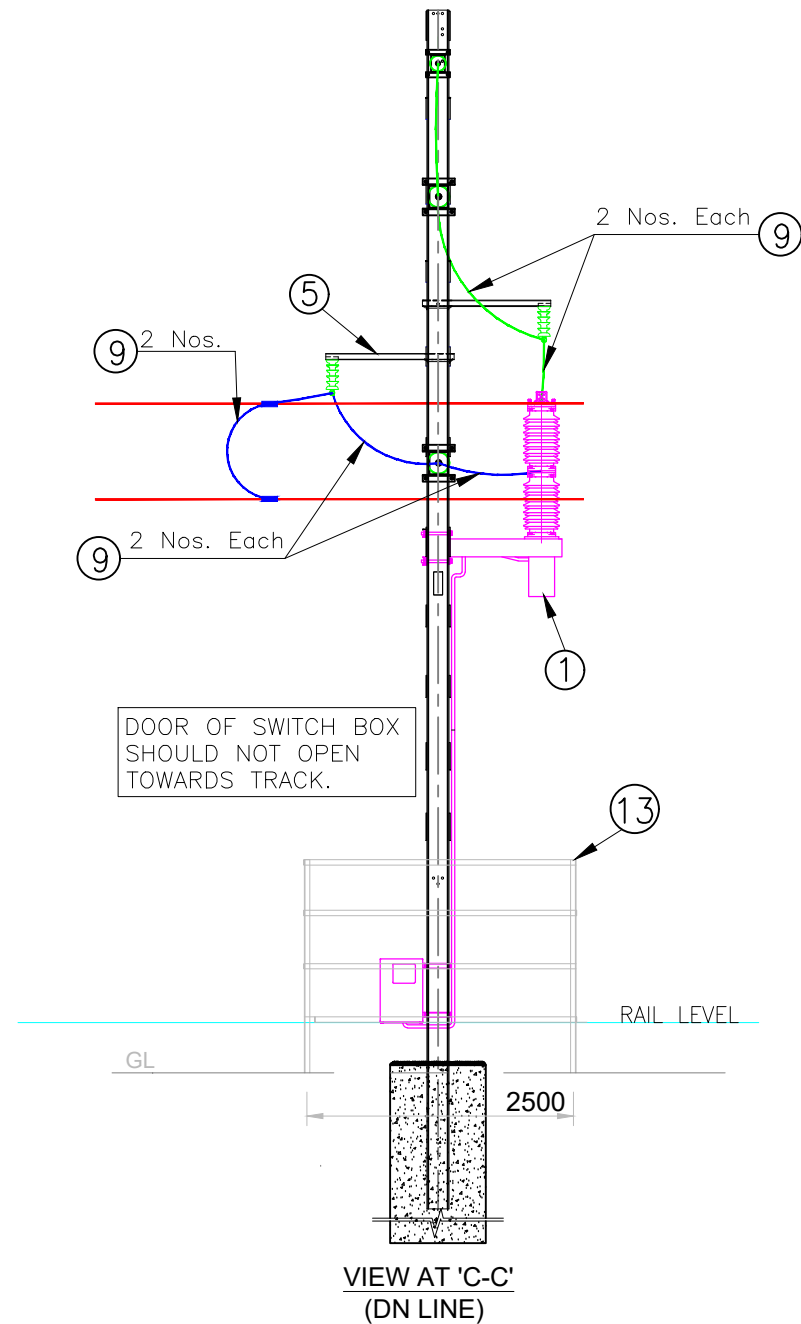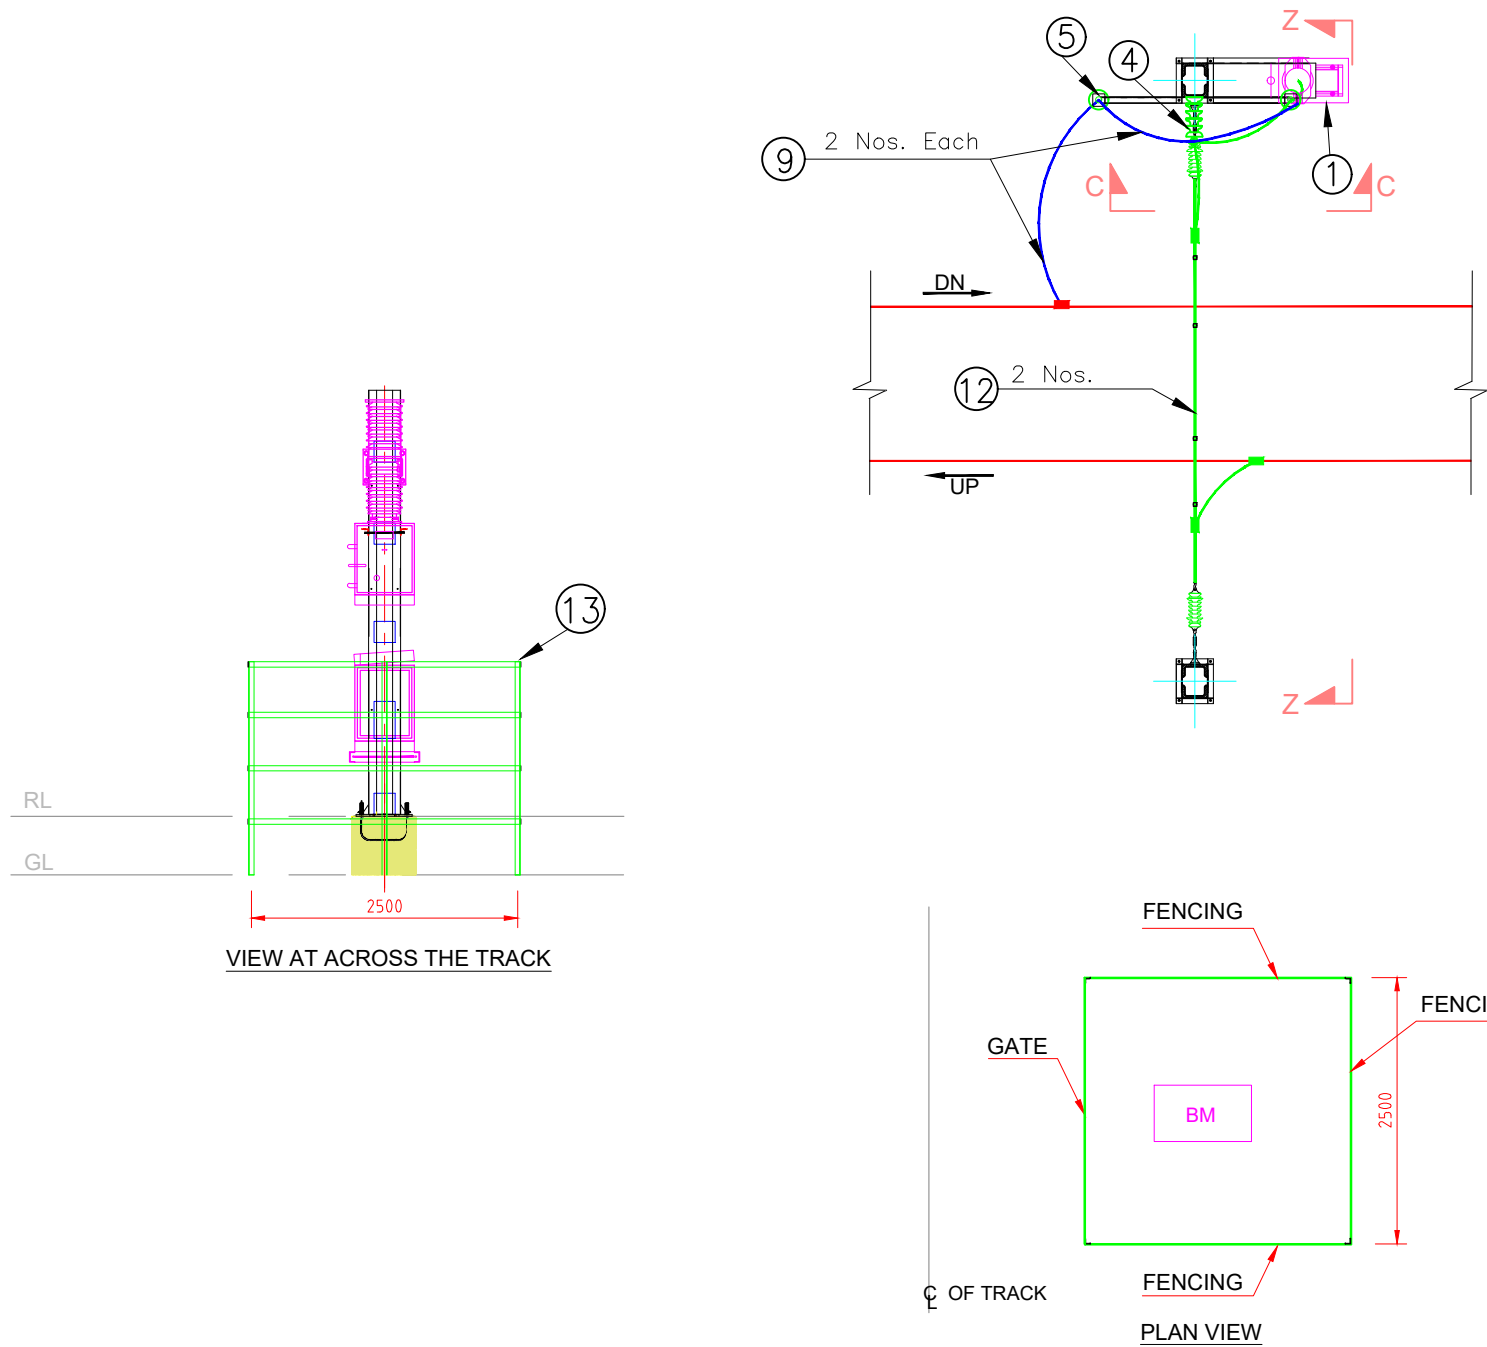

- LEGEND**
- ① 25KV INTERRUPTER
 - ② CAPACITIVE VOLTAGE SENSOR (CVS)
 - ③ 25KV SECTION INSULATOR
 - ④ 25KV POST INSULATOR WITHOUT OUTRIGGER
 - ⑤ 25KV POST INSULATOR WITH OUTRIGGER
 - ⑥ 25KV CUT IN INSULATOR
 - ⑦ 25 KV LIGHTNING ARRESTER
 - ⑧ 75 SQ MM Cu. JUMPER WIRE
 - ⑨ 164 sq mm Cu JUMPER WIRE
 - ⑩ DELETED
 - ⑪ SAFETY SCREEN PANEL
 - ⑫ 145 SQ MM SLACK / CROSS FEEDER
 - ⑬ FENCING

NOTES:

1. ALL DIMENSIONS ARE IN METER UNLESS MENTIONED OTHERWISE.
2. ALL DIMENSIONS ARE TO BE READ AND NOT TO BE MEASURED.
3. ANY DISCREPANCY IN THE DRAWING MUST BE BROUGHT TO THE NOTICE OF THE DESIGNER.
4. INTERFACE WITH OTHER DESIGN DISCIPLINE WILL BE DONE AS PER AVAILABILITY OF DETAILS.


REV	DATE	DESCRIPTION	Originator	Checked	Approved
R1	02-08-2024	Revised as per K-RIDE comments	KD	CK / NP	RK / SK
R0	13-08-2024	FIRST SUBMISSION	DK / SB	CK / NP	RK / SK

K RIDE		
DM / ELE / KRIDE	Sr. DGM / ELE / KRIDE	AGM / ELE / KRIDE

Certified that this document has been designed and checked in accordance with GC Quality Assurance Plan.		
 EGIS-AECOM-WSP		
Senior Discipline Expert	Chief Discipline Expert	Project Director
Certified that this document has been designed and checked in accordance with DDC Quality Assurance Plan.		
Detailed Design Consultant for design of Traction & Auxiliary Power Supply and Distribution for BSRP		
 SYSTRAMVA CONSULTING (INDIA) PVT. LTD. 10th and 11th Floor, Tower-B, 12/3, Vattika Mindscapes, Mathura Road, NH2, Sector 27D, Faridabad, Haryana 121015		
Drawn	Checked:	Approved:
D. Kumar	D. Kalyan	R. Kapoor
S. Bhatl	N. Parmar	S. Kumar

Client:  RAIL INFRASTRUCTURE DEVELOPMENT COMPANY (KARNATAKA) LIMITED		
Project Title: Bengaluru Suburban Rail Project (BSRP) (Detailed Design Consultant for design of Traction & Auxiliary Power Supply and Distribution for BSRP)		
Corridor-2 & 4		
Drawing Title: SUB-SECTIONING AND PARALLELING POST (SSP) PLAN & ELEVATION VIEW AT UP & DN LINE (SHEET-4 OF 5)	Project Stage: Tender Drawing	
Paper Size: A3	Discipline: Power Supply & Traction System	Date: 13/08/2024
Drawing no.: KRDD01-TDR-GEN-GEN-OCS-DWG-00022	Scale: NTS	Revision: R1

FOR TENDER PURPOSE ONLY

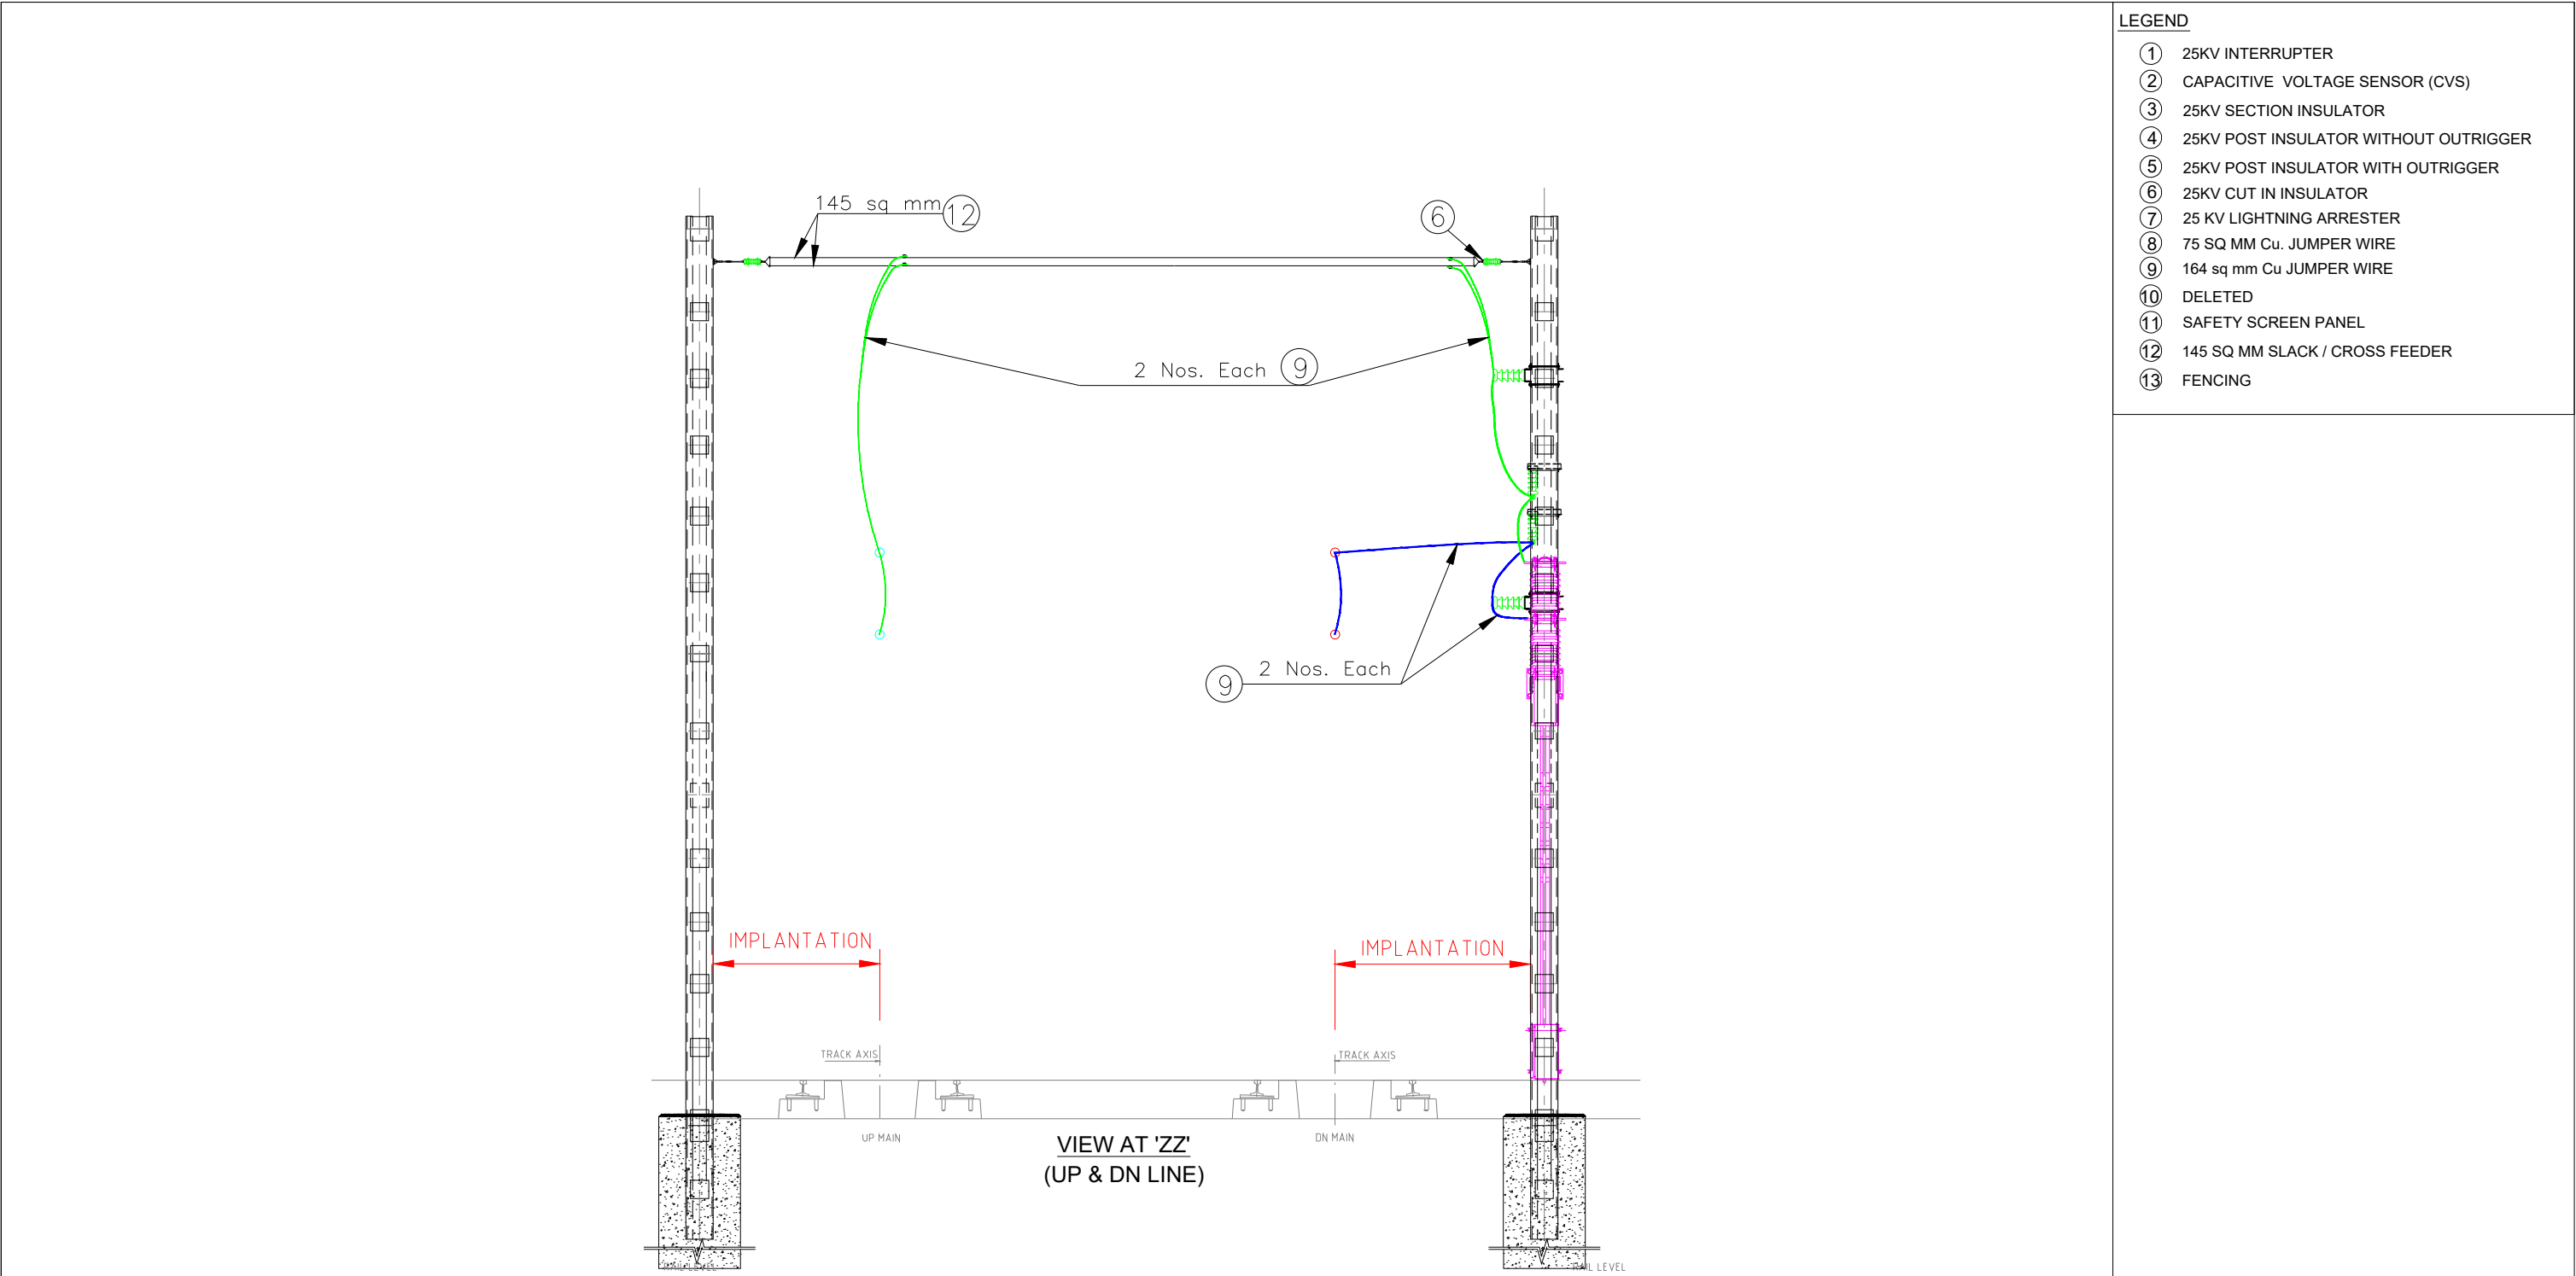

- LEGEND**
- ① 25KV INTERRUPTER
 - ② CAPACITIVE VOLTAGE SENSOR (CVS)
 - ③ 25KV SECTION INSULATOR
 - ④ 25KV POST INSULATOR WITHOUT OUTRIGGER
 - ⑤ 25KV POST INSULATOR WITH OUTRIGGER
 - ⑥ 25KV CUT IN INSULATOR
 - ⑦ 25 KV LIGHTNING ARRESTER
 - ⑧ 75 SQ MM Cu. JUMPER WIRE
 - ⑨ 164 sq mm Cu JUMPER WIRE
 - ⑩ DELETED
 - ⑪ SAFETY SCREEN PANEL
 - ⑫ 145 SQ MM SLACK / CROSS FEEDER
 - ⑬ FENCING

NOTES:

1. ALL DIMENSIONS ARE IN METER UNLESS MENTIONED OTHERWISE.
2. ALL DIMENSIONS ARE TO BE READ AND NOT TO BE MEASURED.
3. ANY DISCREPANCY IN THE DRAWING MUST BE BROUGHT TO THE NOTICE OF THE DESIGNER.
4. INTERFACE WITH OTHER DESIGN DISCIPLINE WILL BE DONE AS PER AVAILABILITY OF DETAILS.

REV	DATE	DESCRIPTION	Originator	Checked	Approved
R1	02-08-2024	Revised as per K-RIDE comments	KD	CK / NP	RK / SK
R0	13-08-2024	FIRST SUBMISSION	DK / SB	CK / NP	RK / SK

K RIDE

DM / ELE / KRIDE	Sr. DGM / ELE / KRIDE	AGM / ELE / KRIDE

Certified that this document has been designed and checked in accordance with GC Quality Assurance Plan.

egis AECOM WSP
EGIS-AECOM-WSP

Senior Discipline Expert	Chief Discipline Expert	Project Director

Certified that this document has been designed and checked in accordance with DDC Quality Assurance Plan.
Detailed Design Consultant for design of Traction & Auxiliary Power Supply and Distribution for BSRP

SYSTRAM SYSTRAM/VA CONSULTING (INDIA) PVT. LTD.
10th and 11th Floor, Tower-B, 12/3, Vattika
Mindscapes, Mathura Road, NH2, Sector 27D,
Faridabad, Haryana 121013

Drawn	Checked:	Approved:
D. Kumar S. Bhati	D. Kalyan N. Parmar	R. Kapoor S. Kumar

Client: **K RIDE** RAIL INFRASTRUCTURE DEVELOPMENT COMPANY (KARNATAKA) LIMITED

Project Title: Bengaluru Suburban Rail Project (BSRP)
(Detailed Design Consultant for design of Traction & Auxiliary Power Supply and Distribution for BSRP)

Corridor-2 & 4

Drawing Title: SUB-SECTIONING AND PARALLELING POST (SSP) CROSS SECTION VIEW AT UP & DN LINE (SHEET-5 OF 5)

Paper Size: A3 Discipline: Power Supply & Traction System Date: 13/08/2024 Scale: NTS

Drawing no.: KRDD01-TDR-GEN-GEN-OCS-DWG-00022 Revision: R1

FOR TENDER PURPOSE ONLY