




LONGITUDINAL SECTION  
(SCALE 1:75)

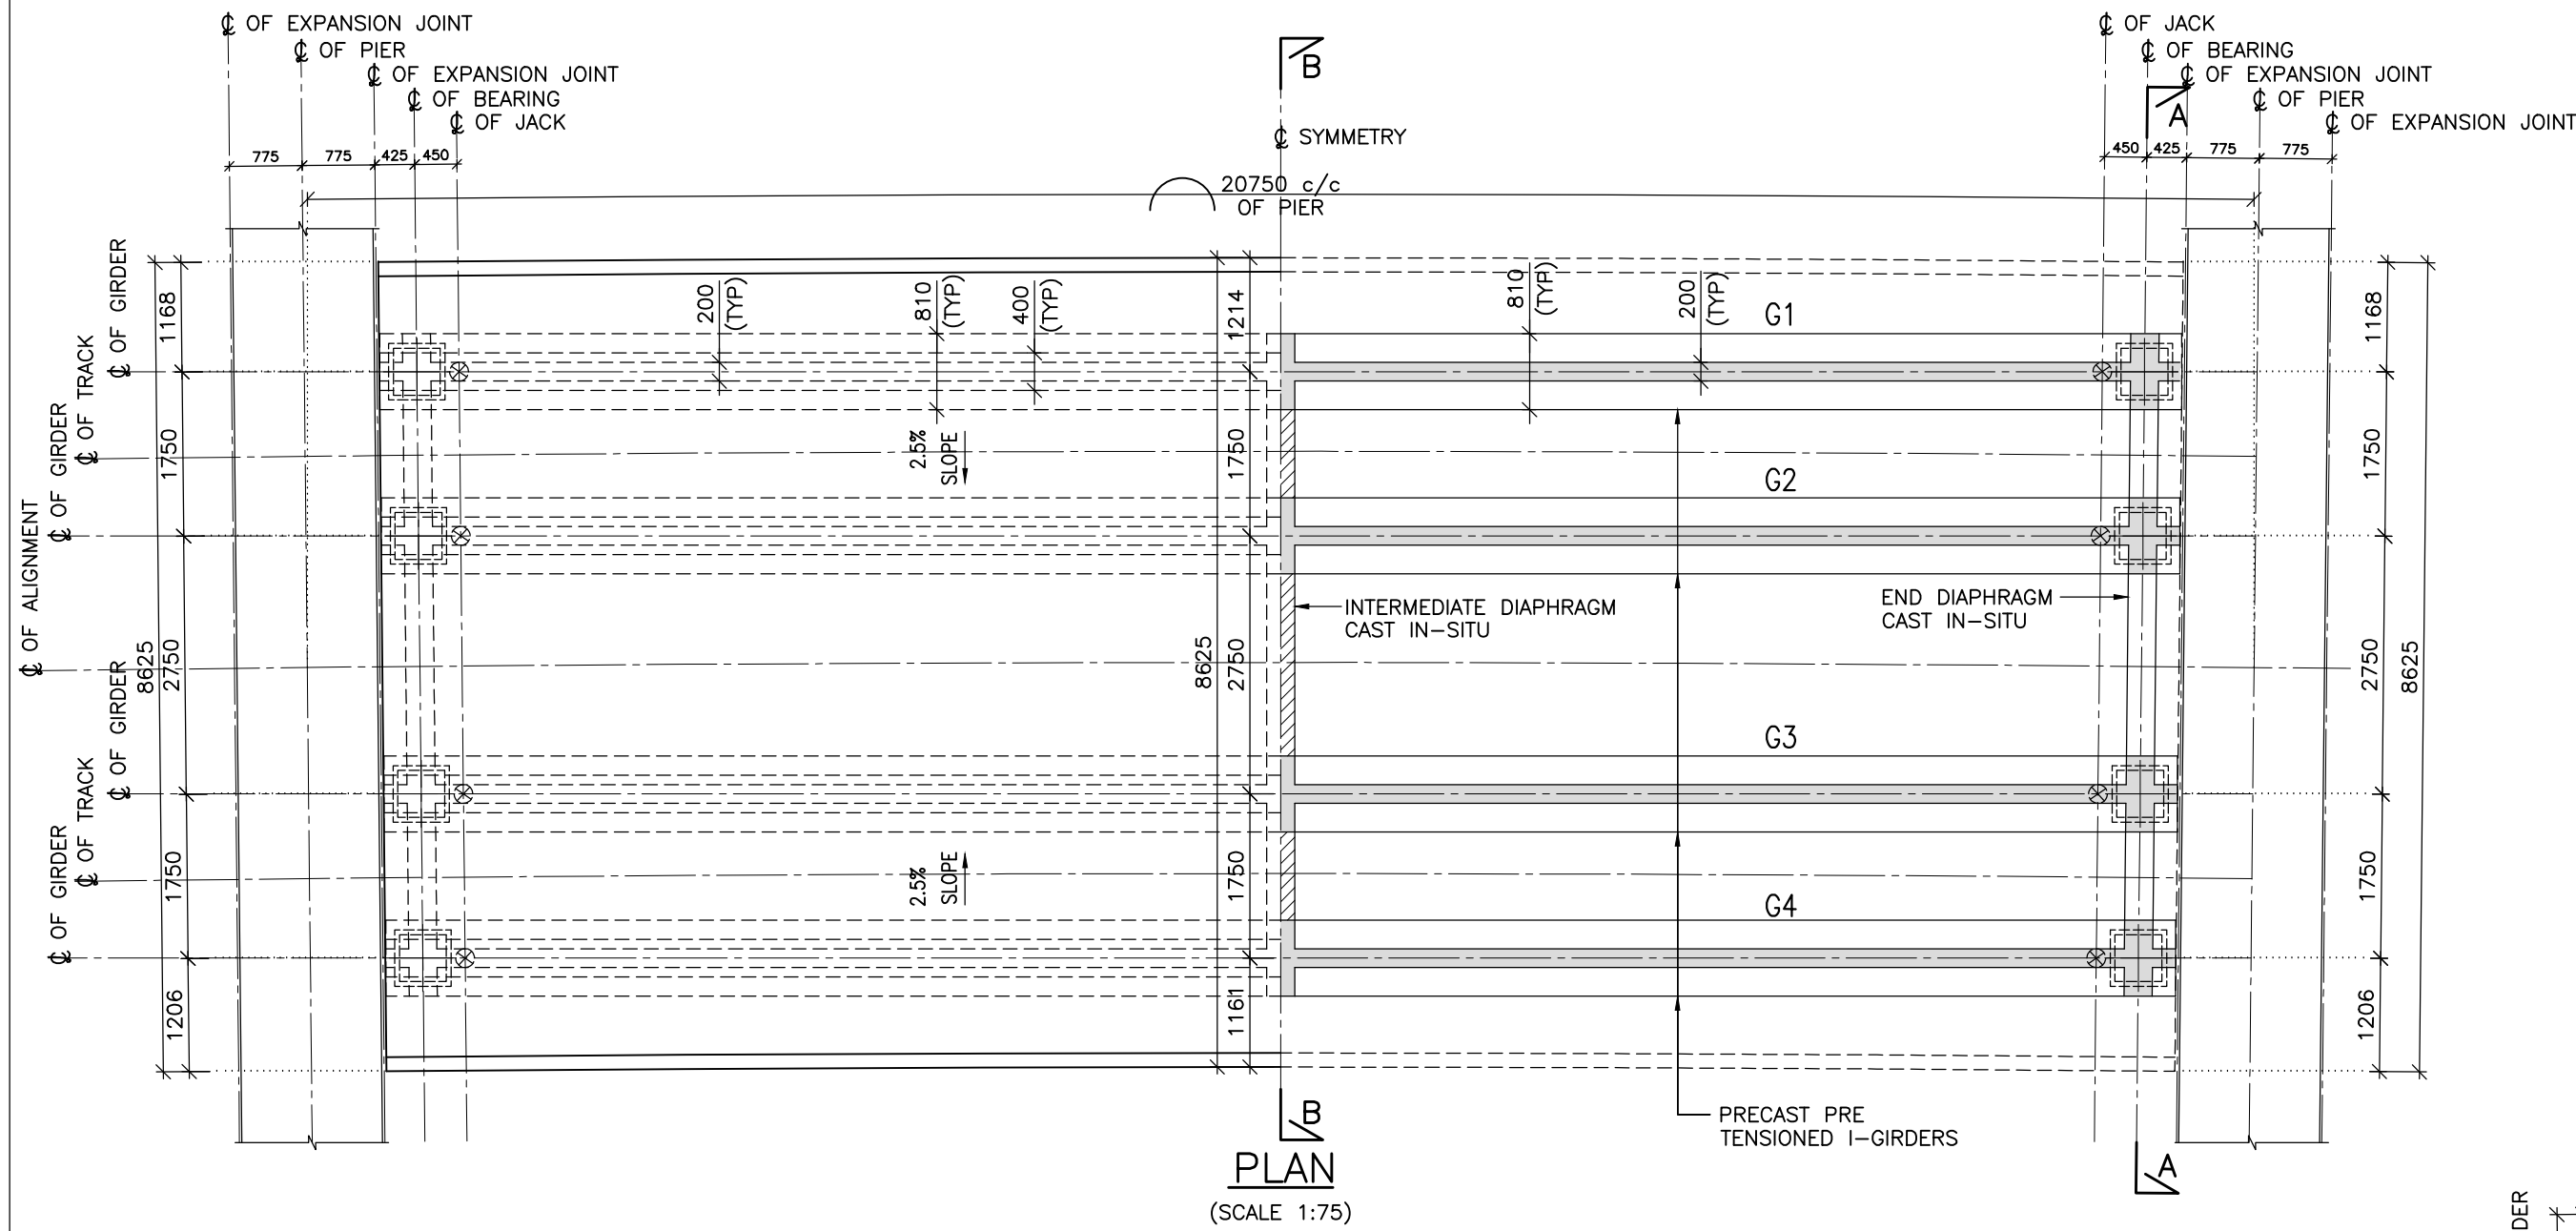


PLAN  
(SCALE 1:75)

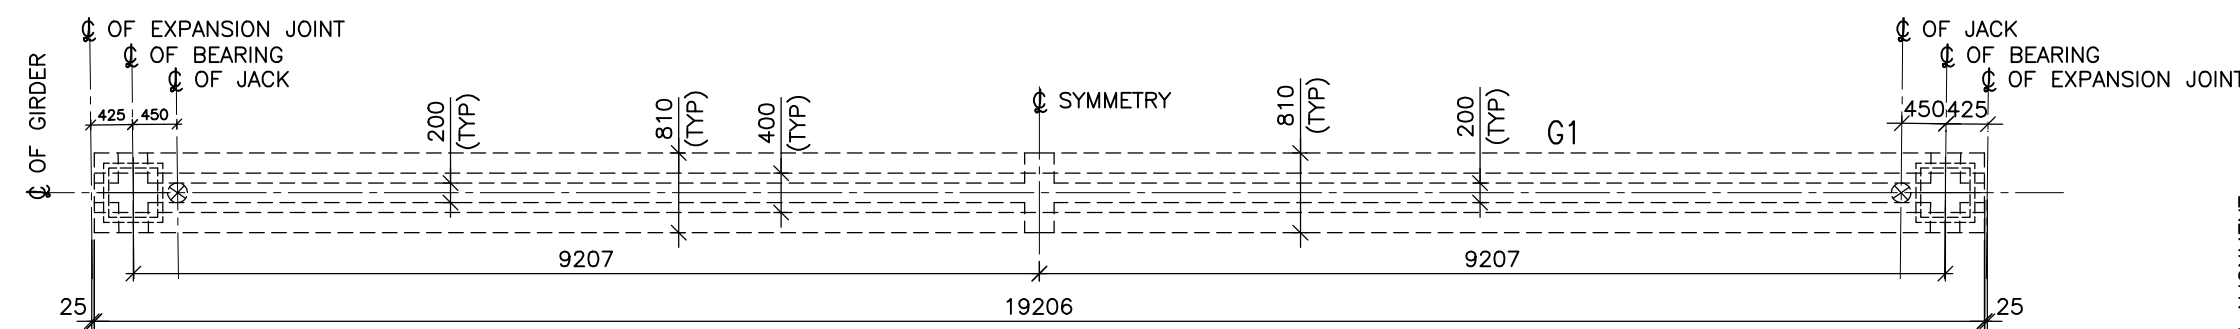


PLAN OF I-GIRDER 1  
(SCALE 1:75)

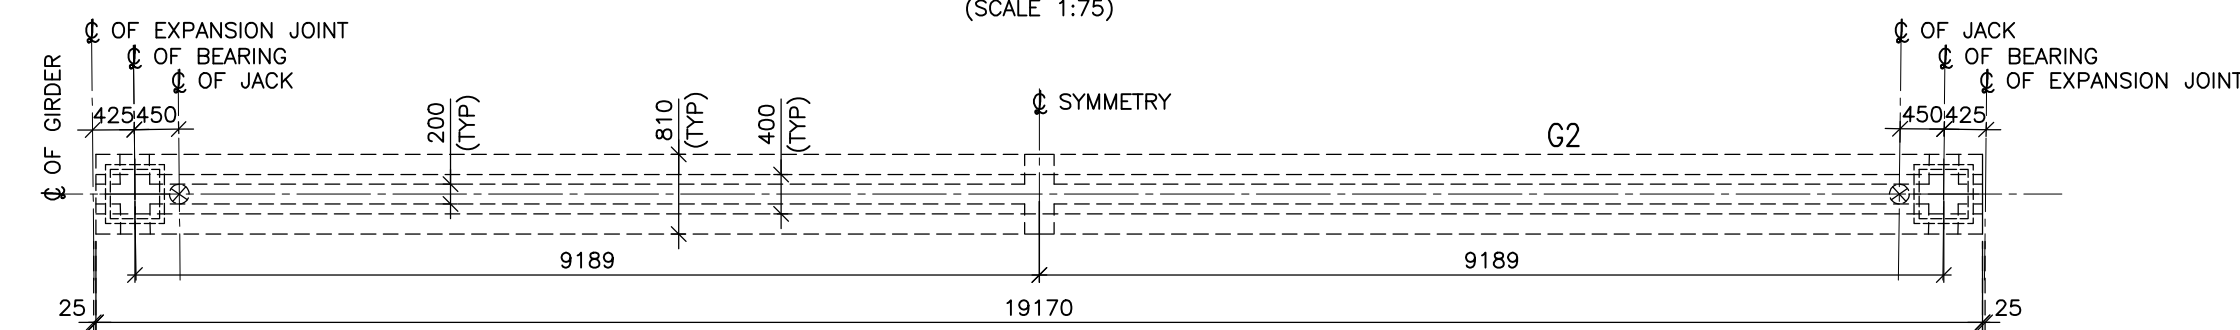


PLAN OF I-GIRDER 2  
(SCALE 1:75)

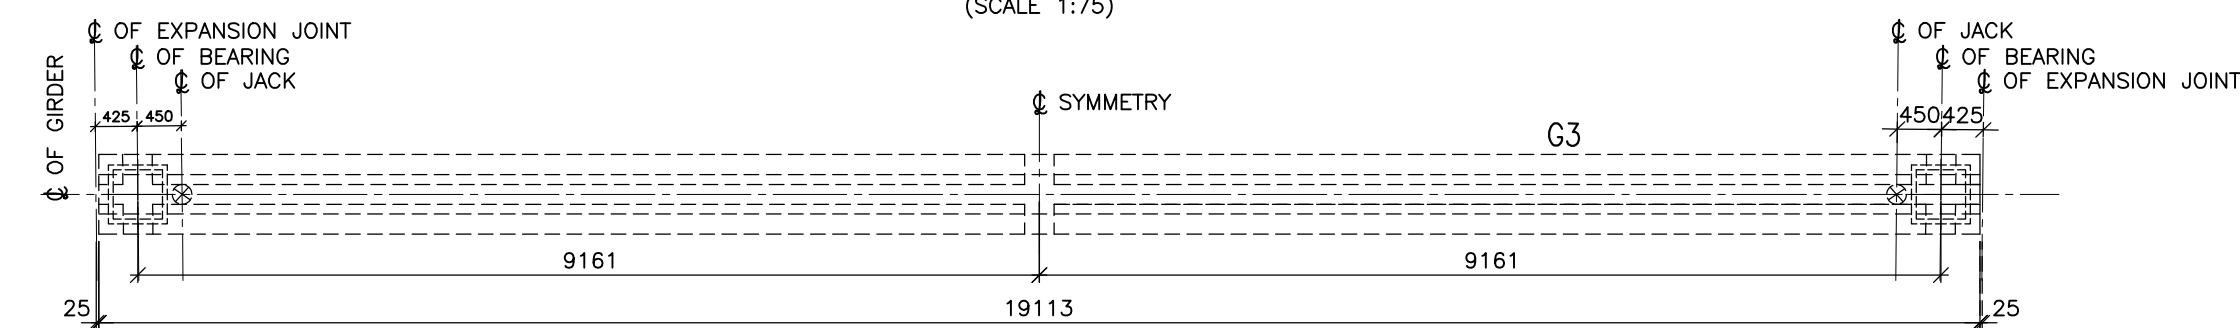


PLAN OF I-GIRDER 3  
(SCALE 1:75)

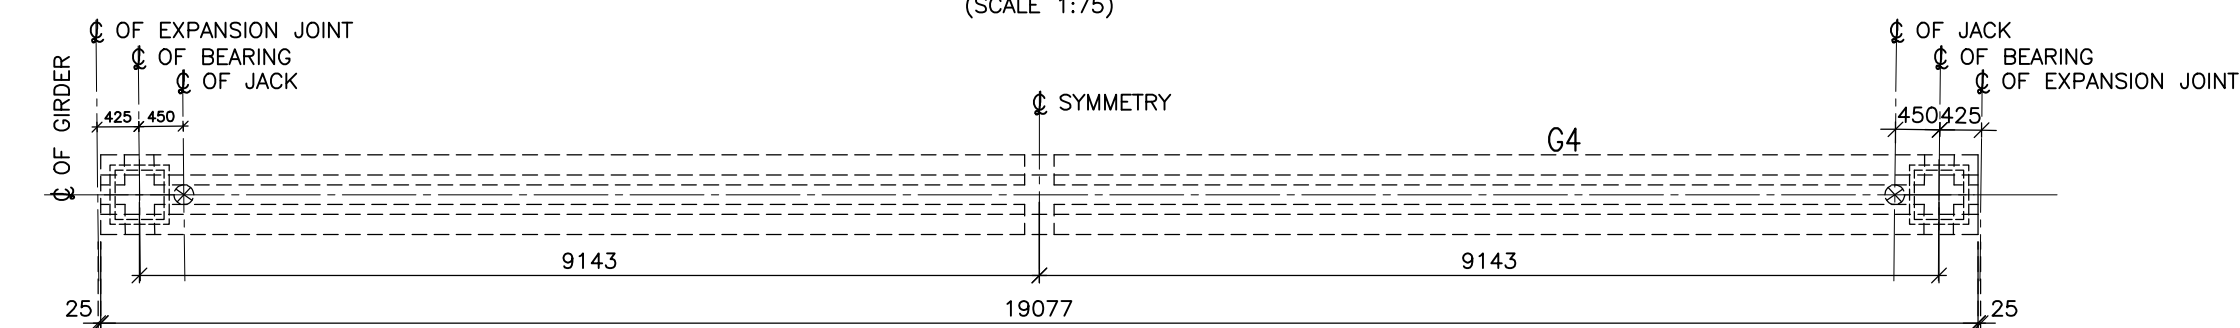


PLAN OF I-GIRDER 4  
(SCALE 1:75)

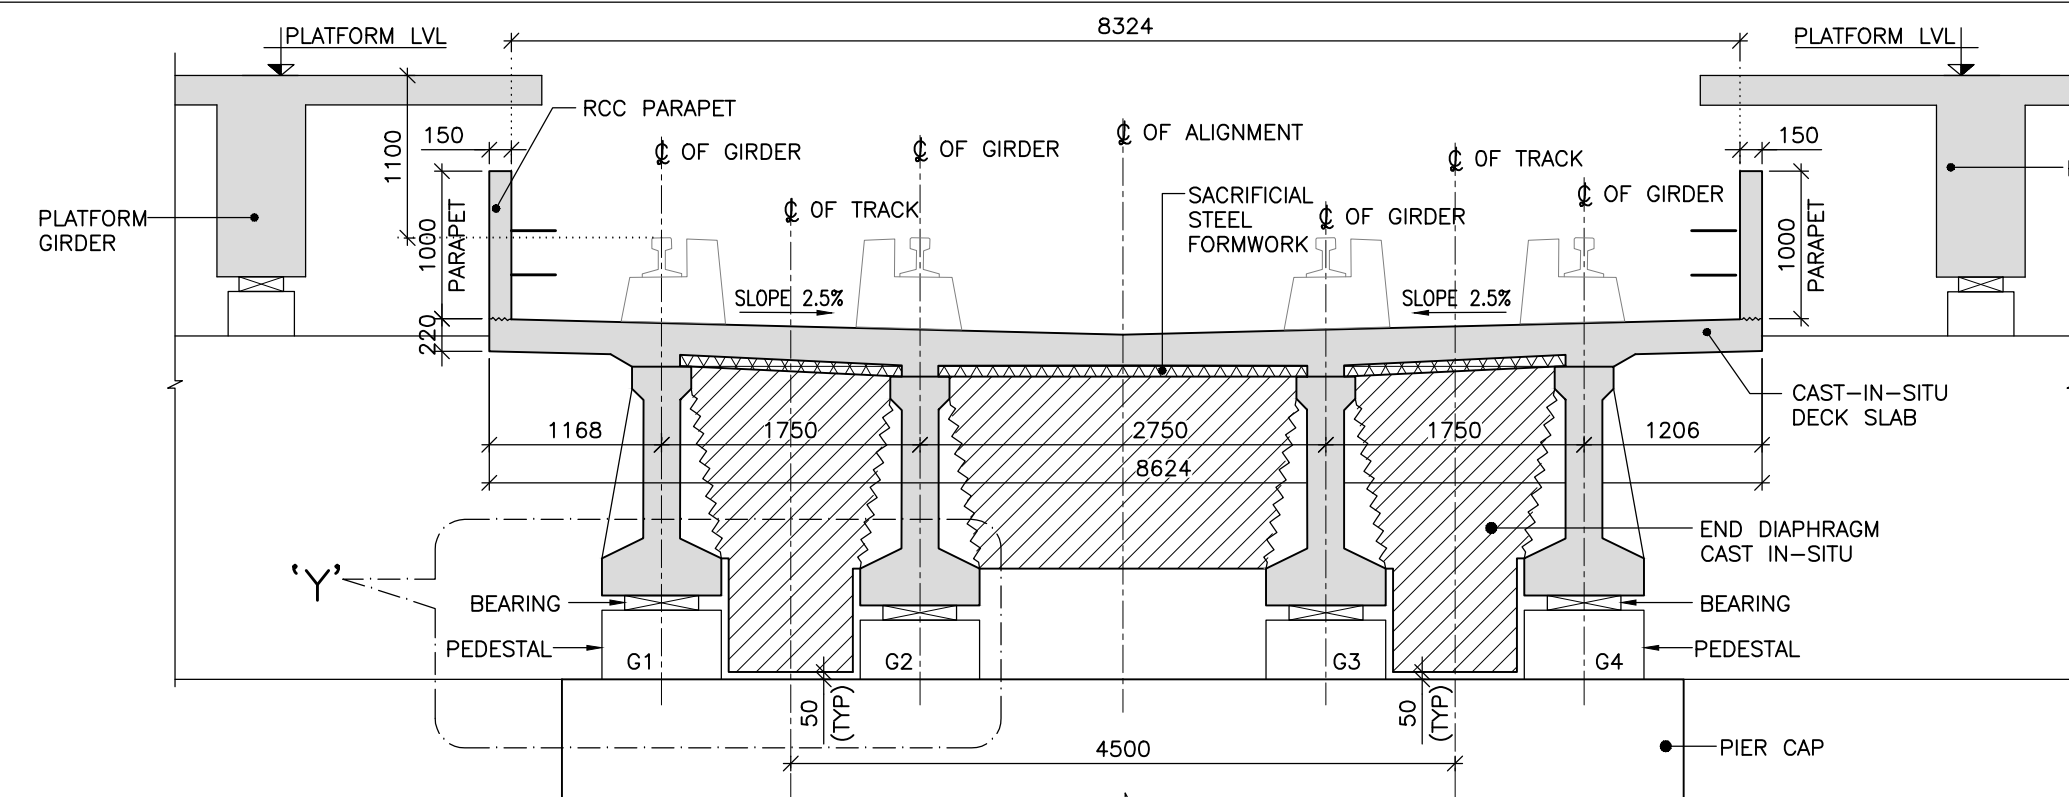


SECTION A-A  
(SCALE 1:50)

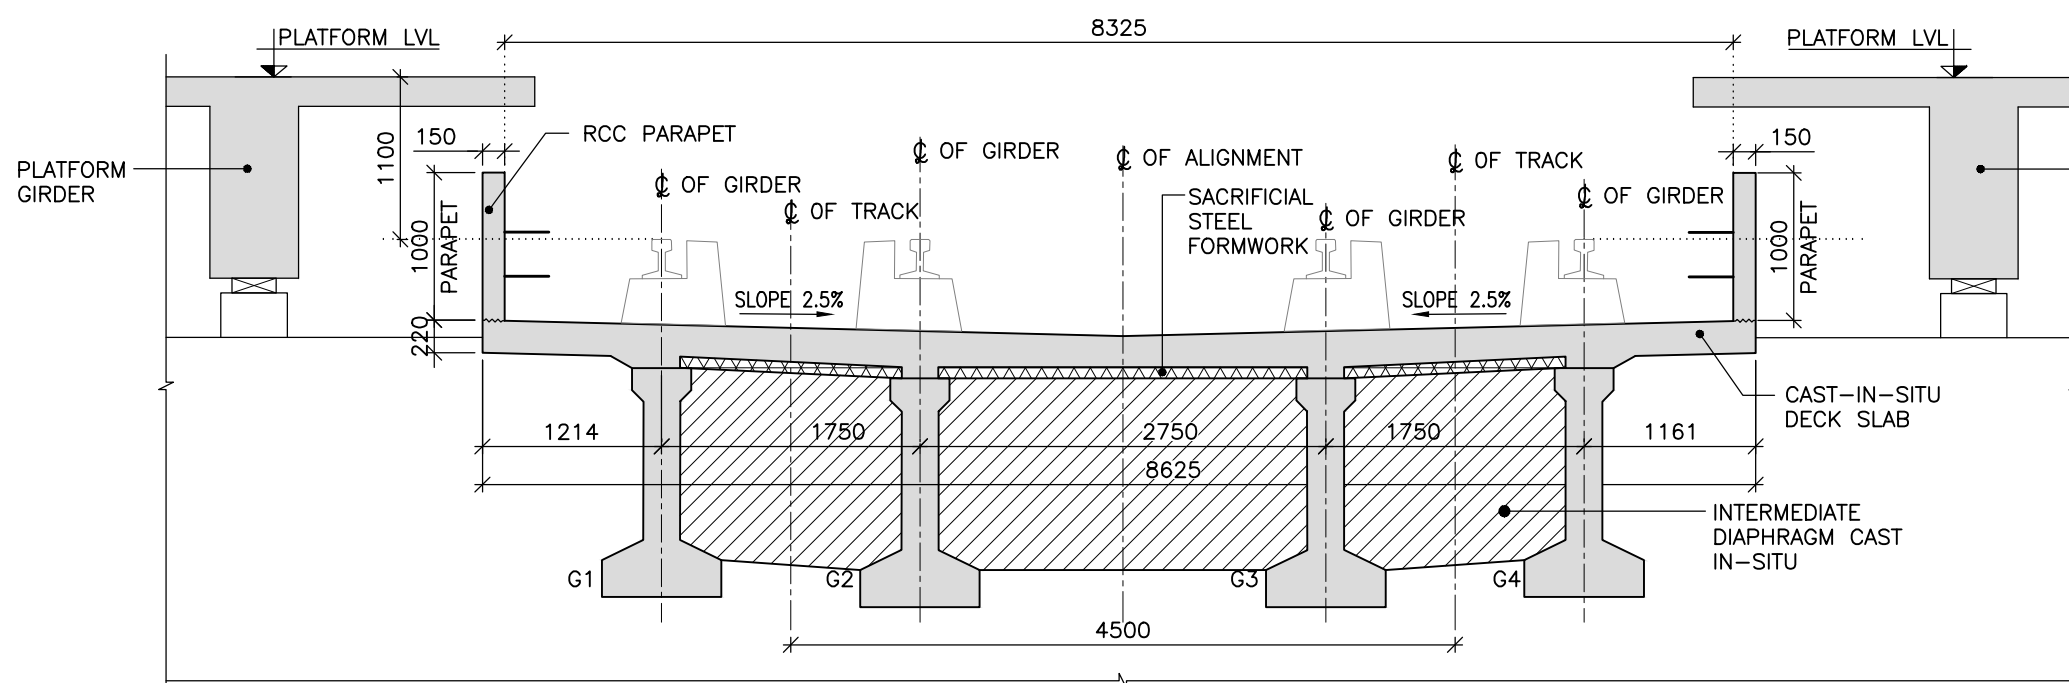


SECTION B-B  
(SCALE 1:50)

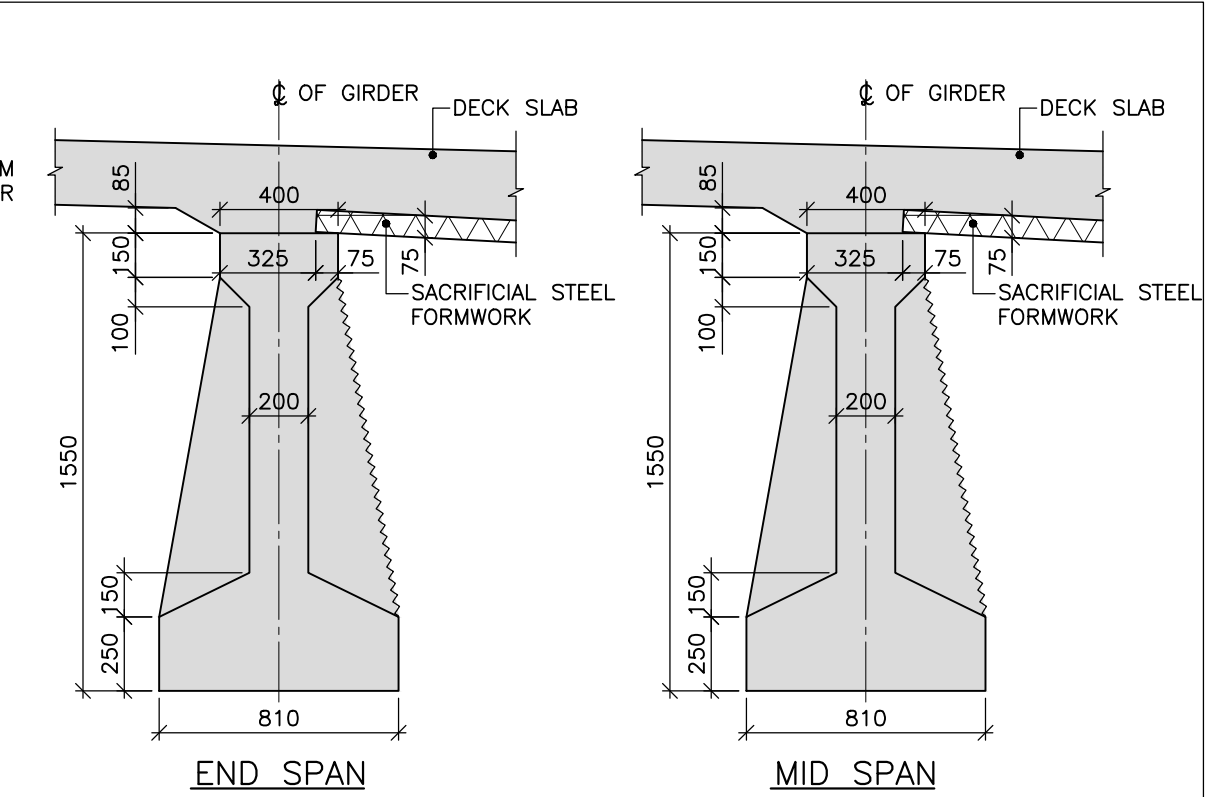


GIRDER DETAILS  
(SCALE 1:25)

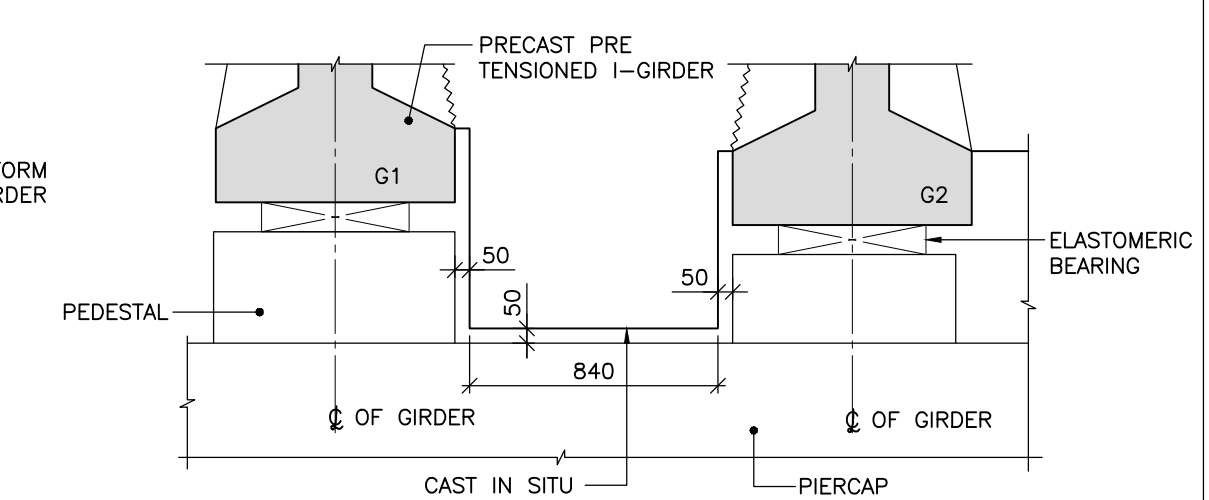


DETAIL-Y  
(SCALE 1:25)

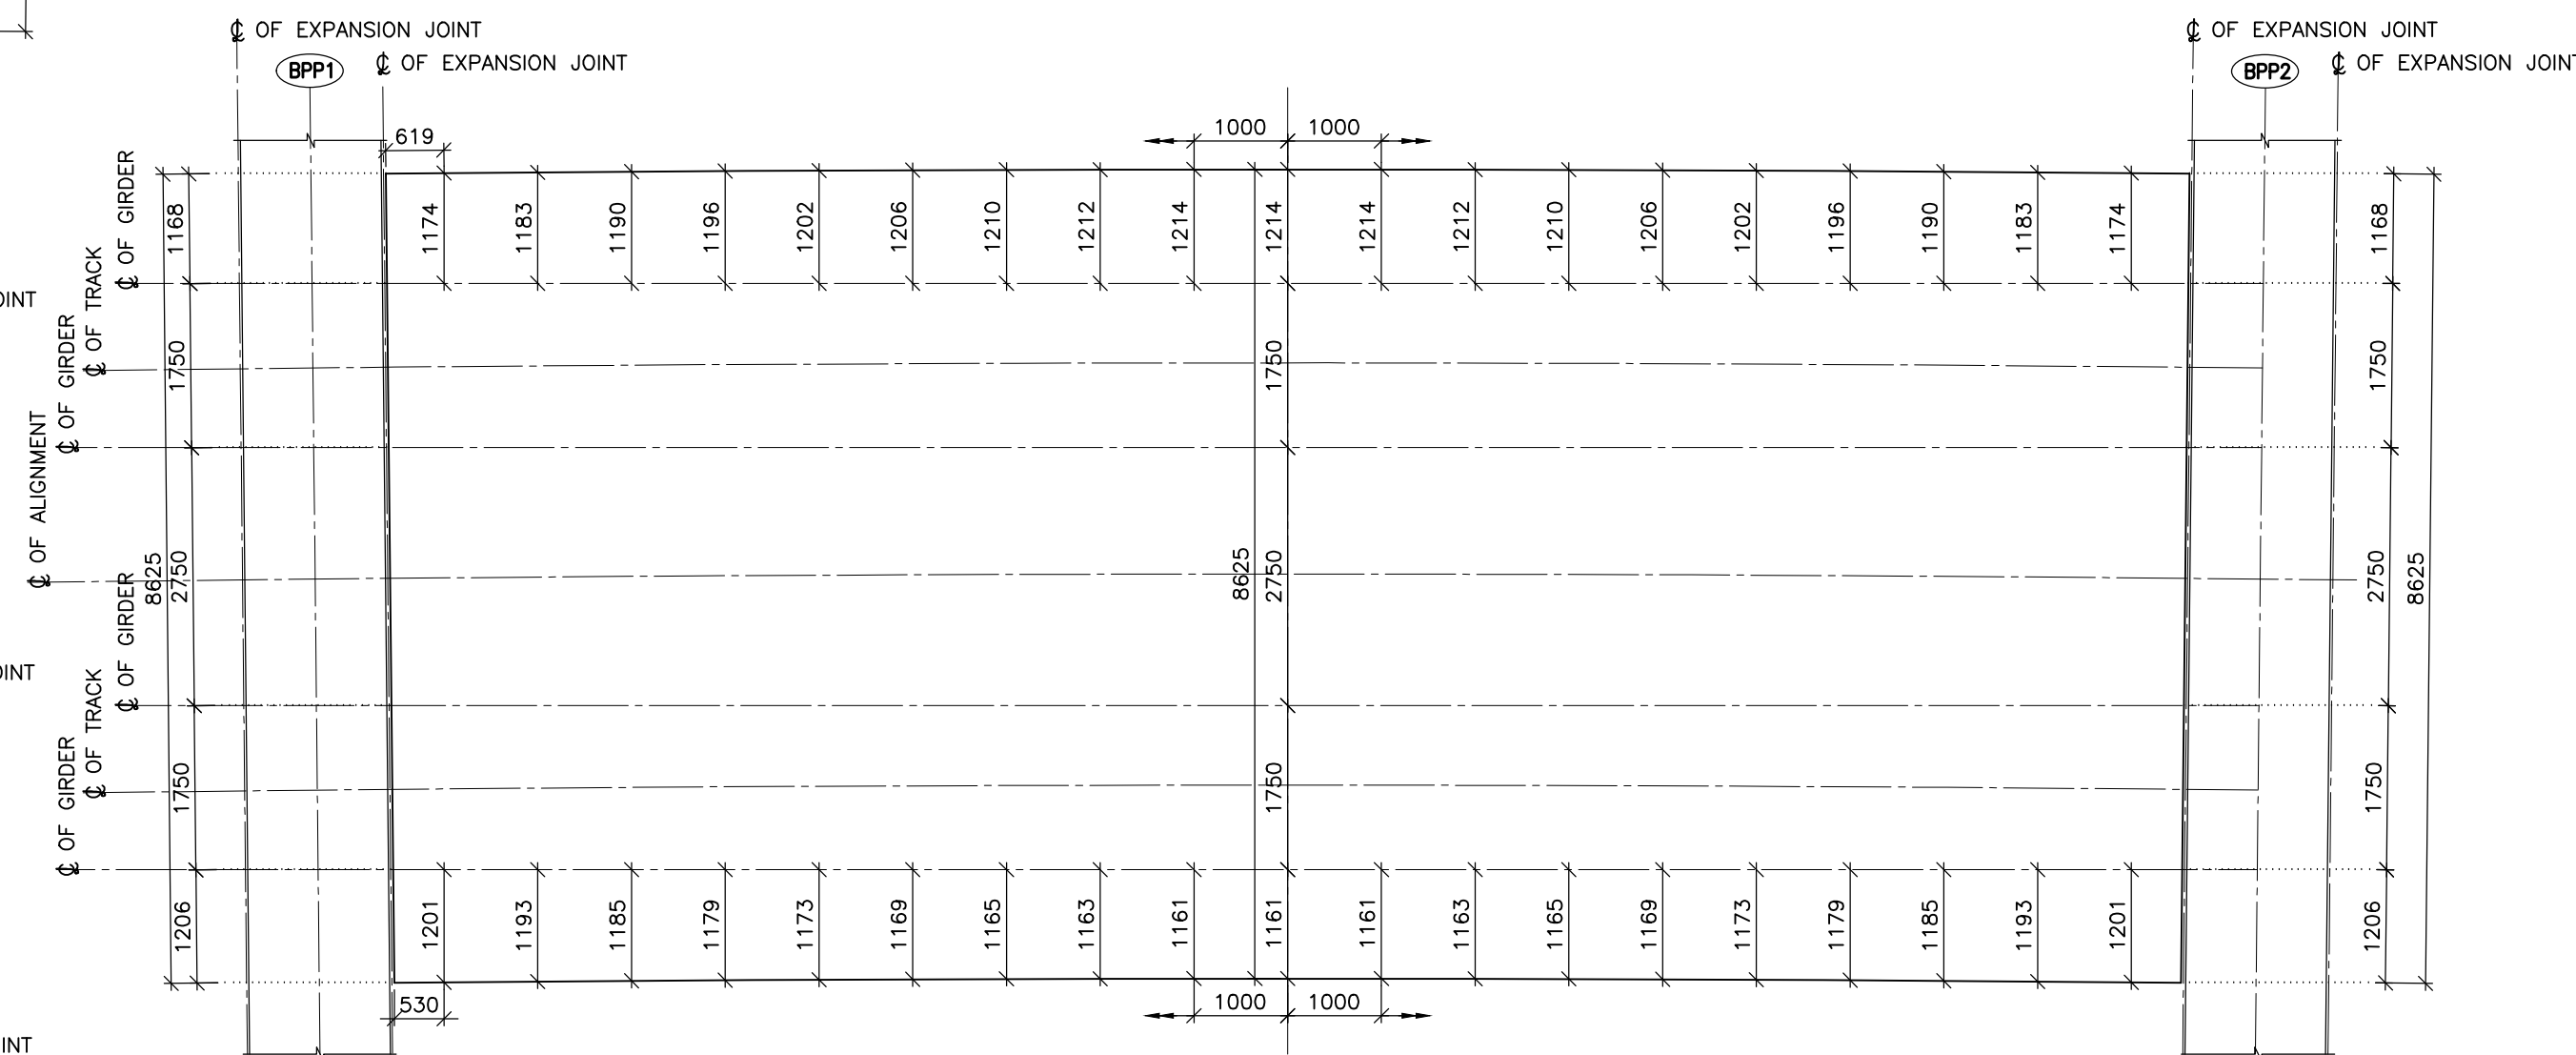

GIRDER ARRANGEMENT AND SETTING OUT DETAILS OF DECK SLAB AT BPP1-BPP2  
(SCALE 1:75)

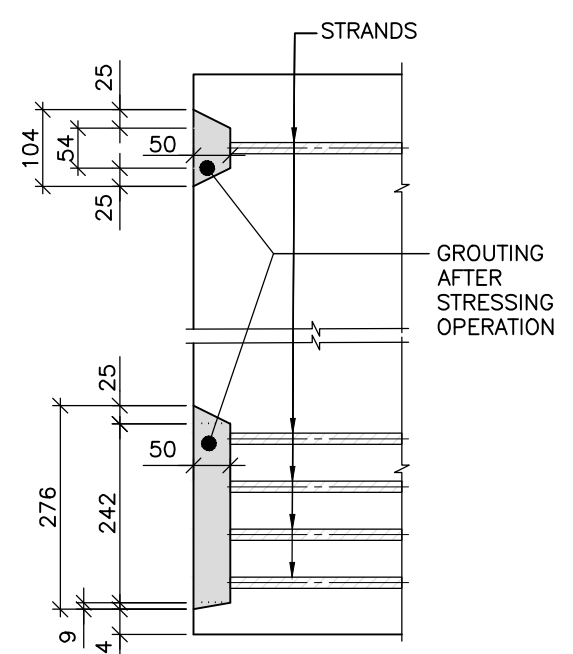

RECESS DETAILS  
(SCALE 1:10)

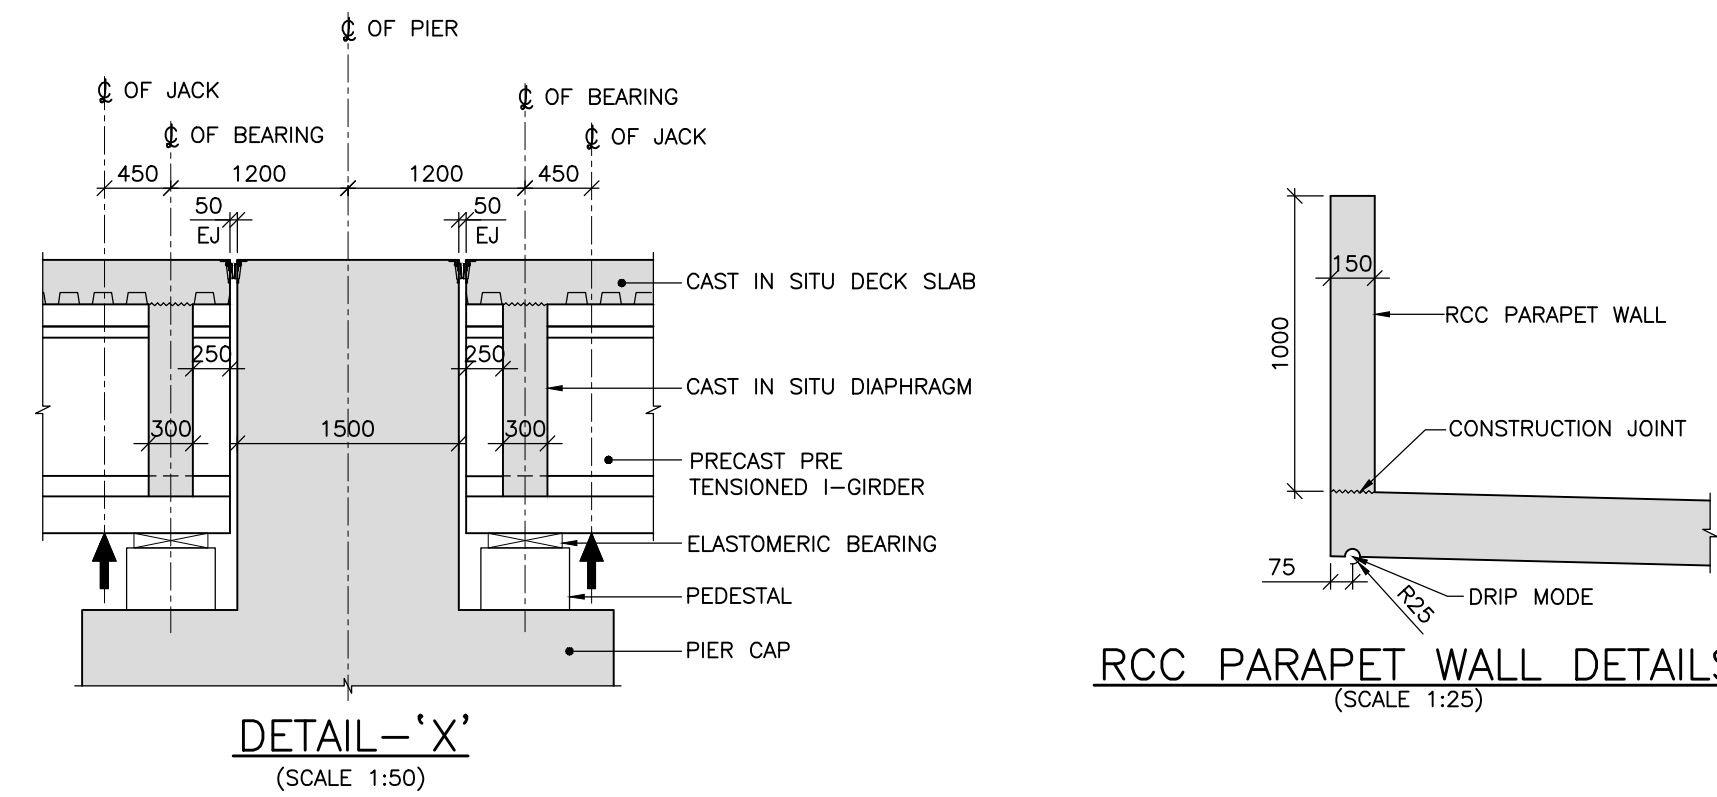


DETAIL-X  
(SCALE 1:50)

RCC PARAPET WALL DETAILS  
(SCALE 1:25)

### REFERENCE DRAWINGS :

- 022077-BSRP-CR2-C-V-D-GEN-30-2363..... REINFORCEMENT DETAILS OF 20.75M CURVED SPAN (R=1004.25M) SUPERSTRUCTURE AT BENNIGANAHALLI STATION FOR CR2 FOR BPP1 TO BPP2-DOUBLE TRACK
- 022077-BSRP-CR2-C-V-D-GEN-30-2364..... PRE TENSIONED STRAND DETAILS FOR 20.75M CURVED SPAN (R=1004.25M) SUPERSTRUCTURE AT BENNIGANAHALLI STATION FOR CR2 FOR BPP1 TO BPP2-DOUBLE TRACK
- 022077-BSRP-CR2-C-V-D-GEN-30-2365..... REINFORCEMENT DETAILS OF 20.75M CURVED SPAN (R=1004.25M) SUPERSTRUCTURE AT BENNIGANAHALLI STATION FOR CR2 FOR BPP1 TO BPP2 - DOUBLE TRACK (DECK SLAB AND DIAPHRAGM)

**GOOD FOR CONSTRUCTION**

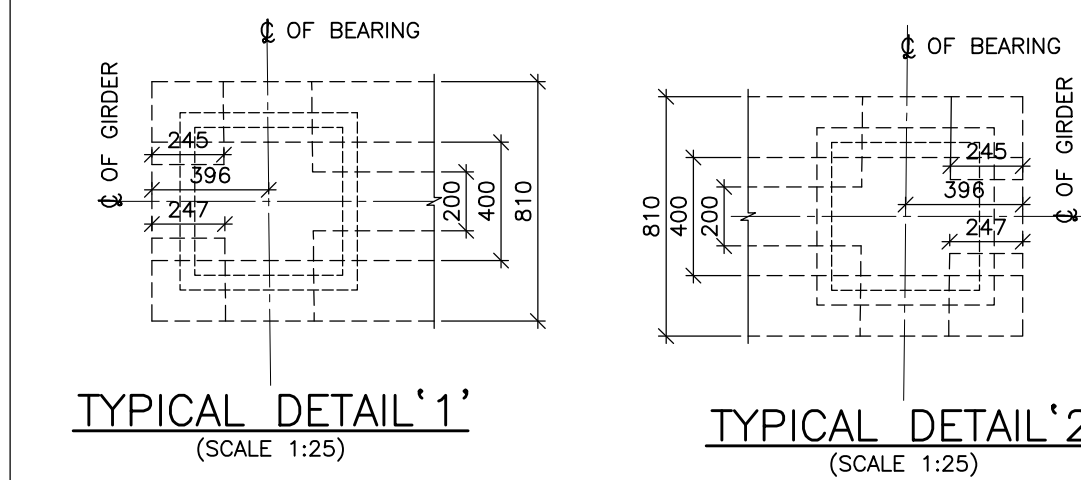

TYPICAL DETAIL '1'  
(SCALE 1:25)

TYPICAL DETAIL '2'  
(SCALE 1:25)

<div>NOTES:</div> <div>1. ALL DIMENSIONS ARE IN MILLIMETRES, UNLESS OTHERWISE MENTIONED.</div> <div>2. DIMENSIONS ARE NOT TO BE SCALED, ONLY WRITTEN DIMENSIONS SHALL BE FOLLOWED.</div>			<div>LEGEND:</div> <div><div><div><div><div></div></div><div>— BEARING</div></div><div><div><div></div></div><div>— JACKING POSITION</div></div><div><div><div></div></div><div>— JACKING POSITION</div></div><div><div><div></div></div><div>— GIRDER</div></div></div></div>			<div>REFERENCE DRAWINGS :</div>			<div>REFERENCE DOCUMENTS :</div> <div>DOC-BSRP-CR2-EV-DGN-GEN-30-1352</div>			<div>KEY PLAN</div> <div><div><div><div><div></div><div>JALAHALLI STATION</div></div><div><div><div></div><div>MATHIKERE STATION</div></div><div><div><div></div><div>YESHWANTPUR STATION</div></div><div><div><div></div><div>HERBAL STATION</div></div><div><div><div></div><div>BENNIGANAHALLI STATION</div></div></div><div><div><div></div><div>KANAKANAGAR STATION</div></div></div></div></div></div></div></div></div>			<div>STATION BOX KEY PLAN</div>																							
<div>REV</div> <div>DATE</div> <div>BRIEF DESCRIPTION</div>			<div>CONTRACTOR :</div> <div><div><div><div></div></div><div>TRANSPORTATION INFRASTRUCTURE IC</div><div>EDRC-SPECIAL BRIDGES</div></div></div>			<div>QUALITY ASSURANCE</div> <div>The responsibility of control, check and verification of accuracy, correctness, completeness, integration and full compliance of Contract provisions in respect of design analysis and drawing rests with Design &amp; Build Contractor.</div>			<div>GENERAL CONSULTANTS</div> <div><div><div><div></div><div>CHECKED &amp; APPROVED</div></div><div><div><div></div><div>SIGN</div></div><div><div><div></div><div>PROJECT DIRECTOR</div></div></div></div></div></div>			<div>COUNTER SIGN</div> <div><div><div><div></div><div>SIGN</div></div><div><div><div></div><div>NAME</div></div><div><div><div></div><div>DATE</div></div></div></div></div></div>			<div>EMPLOYER :</div> <div><div><div><div></div><div>RAIL INFRASTRUCTURE DEVELOPMENT COMPANY (KARNATAKA) LIMITED</div></div></div></div>			<div>PROJECT :</div> <div>BENGALURU SUBURBAN RAILWAY PROJECT (BSRP)</div> <div>K-RIDE CORRIDOR - 2</div>																				
<div>DETAILED DESIGN CONSULTANT (DDC):</div> <div><div><div><div></div><div>STUP Consultants Pvt. Ltd.</div><div>Plot No. 10, 11, 12, 1000</div></div></div></div>			<div>PROOF CONSULTANT (PC):</div> <div><div><div><div></div><div>Indian Institute of Technology Madras</div><div>IIT P.O., Chennai 600 036 INDIA</div></div></div></div>			<div>SIGN</div> <div><div><div><div></div><div>DATE</div></div><div><div><div></div><div>26.09.2024</div></div><div><div><div></div><div>26.09.2024</div></div><div><div><div></div><div>26.09.2024</div></div></div></div></div></div></div>			<div>PC</div> <div><div><div><div></div><div>DATE</div></div><div><div><div></div><div>26.09.2024</div></div></div></div></div>			<div>Contractor</div> <div><div><div><div></div><div>DATE</div></div><div><div><div></div><div>26.09.2024</div></div></div></div></div>			<div>CIVIL/GAD</div> <div><div><div><div></div><div>NAME</div></div><div><div><div></div><div>SIGN</div></div><div><div><div></div><div>DATE</div></div></div></div></div></div>			<div>CIVIL/ALIGNMENT</div> <div><div><div><div></div><div>NAME</div></div><div><div><div></div><div>DATE</div></div></div></div></div>			<div>CIVIL/STRUCTURAL</div> <div><div><div><div></div><div>NAME</div></div><div><div><div></div><div>DATE</div></div></div></div></div>			<div>CIVIL/GEOTECH</div> <div><div><div><div></div><div>NAME</div></div><div><div><div></div><div>DATE</div></div></div></div></div>			<div>GENERAL CONSULTANTS :</div> <div><div><div><div></div><div>AECOM</div><div>@egis</div></div><div><div><div></div><div>WSP</div><div></div></div><div><div><div></div><div>AECOM-EGIS-WSP</div></div></div></div></div></div>			<div>DRAWING TITLE:</div> <div>GENERAL ARRANGEMENT DETAILS OF 20.75M CURVED SPAN (R=1004.25M) SUPERSTRUCTURE AT BENNIGANAHALLI STATION FOR CR2 FOR BPP1 TO BPP2 - DOUBLE TRACK</div>								
<div>0</div> <div>26.09.24</div> <div>FOR CONSTRUCTION</div>			<div>1</div> <div>07.06.24</div> <div>FOR APPROVAL</div>			<div>DDC</div> <div><div><div><div></div><div>DATE</div></div><div><div><div></div><div>26.09.2024</div></div><div><div><div></div><div>26.09.2024</div></div><div><div><div></div><div>26.09.2024</div></div></div></div></div></div></div>			<div>PC</div> <div><div><div><div></div><div>DATE</div></div><div><div><div></div><div>26.09.2024</div></div></div></div></div>			<div>Contractor</div> <div><div><div><div></div><div>DATE</div></div><div><div><div></div><div>26.09.2024</div></div></div></div></div>			<div>CIVIL/GAD</div> <div><div><div><div></div><div>NAME</div></div><div><div><div></div><div>SIGN</div></div><div><div><div></div><div>DATE</div></div></div></div></div></div>			<div>CIVIL/ALIGNMENT</div> <div><div><div><div></div><div>NAME</div></div><div><div><div></div><div>DATE</div></div></div></div></div>			<div>CIVIL/STRUCTURAL</div> <div><div><div><div></div><div>NAME</div></div><div><div><div></div><div>DATE</div></div></div></div></div>			<div>CIVIL/GEOTECH</div> <div><div><div><div></div><div>NAME</div></div><div><div><div></div><div>DATE</div></div></div></div></div>			<div>GENERAL CONSULTANTS :</div> <div><div><div><div></div><div>AECOM</div><div>@egis</div></div><div><div><div></div><div>WSP</div><div></div></div><div><div><div></div><div>AECOM-EGIS-WSP</div></div></div></div></div></div>			<div>DRAWING NO. :</div> <div>O22077-BSRP-CR2-C-VD-GEN-30-2362</div>			<div>REVISION</div> <div>0</div>			<div>DWG STATUS</div> <div>C</div>		
<div>SCALE : AS SHOWN</div>			<div>DATE : 07.06.2024</div>			<div>PRELIMINARY DWG (P), DEFINITIVE DWG (D), CONSTRUCTION DWG (C), AS BUILT DWG (B), SHOP DWG (S), MANUFACTURED DWG (M)</div>			<div>SHEET SIZE - A1</div>																													