



DIMENSION DETAIL OF DECK
(SCALE 1:20)

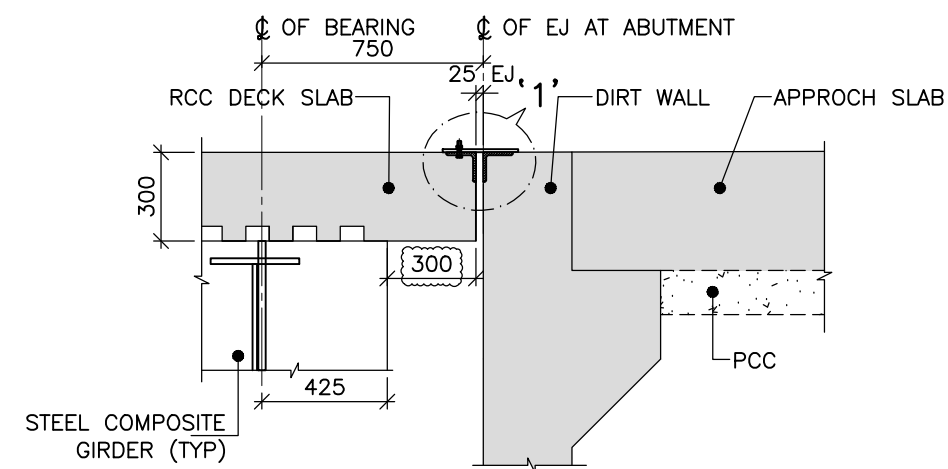


EJ LOCATION AT ABUTMENT A1 & A2
(SCALE 1:25)

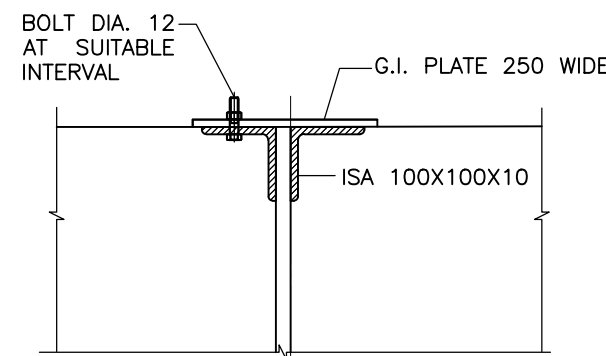

DETAIL-1
(SCALE 1:10)


SCHEDULE OF REINFORCEMENT

BAR MARK	BAR DIA.	SHAPE	TOTAL NOS./ SPACINGS	REMARKS
①	10	100L 100	85 c/c	BOTTOM BAR
1a	10	300	170 c/c	BOTTOM BAR
②	10	VARIES 90 TO 100	200 c/c	BOTTOM BAR
③	16	200 200	85 c/c	TOP BAR
④	12	VARIES 90 TO 100	200 c/c	TOP BAR
⑤	10		200 c/c	TRANSVERSE
⑥	10	300	85 c/c	LONGITUDINAL
⑦	10	300	170 c/c	
⑧	10	VARIES 50 TO 100	170 c/c	
⑨	10		2x4 NOS.	

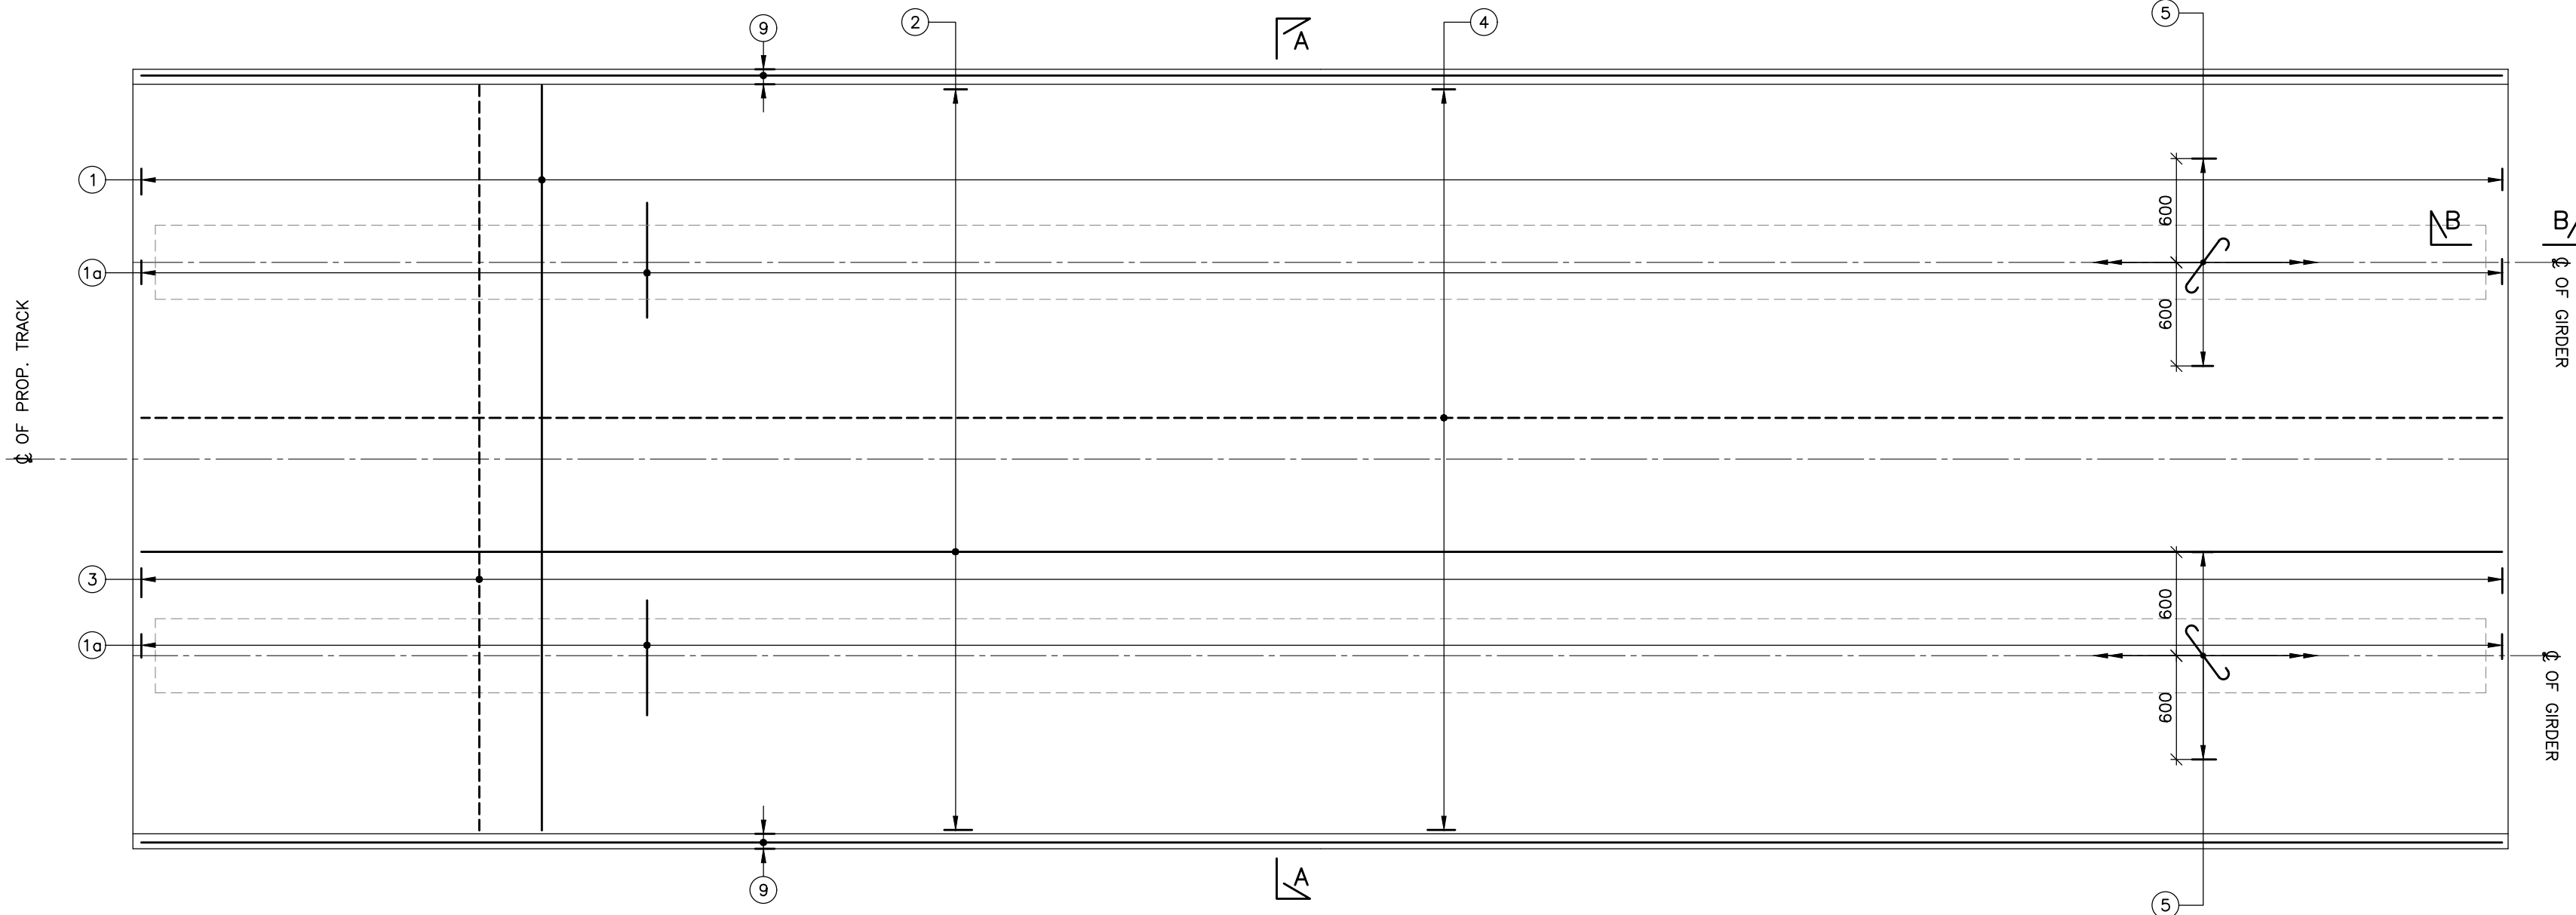


RC DETAILS OF PLAN
(SCALE 1:75)

BAR MARKS ⑥ TO ⑧, ⑩ & ⑪ NOT SHOWN FOR CLARITY

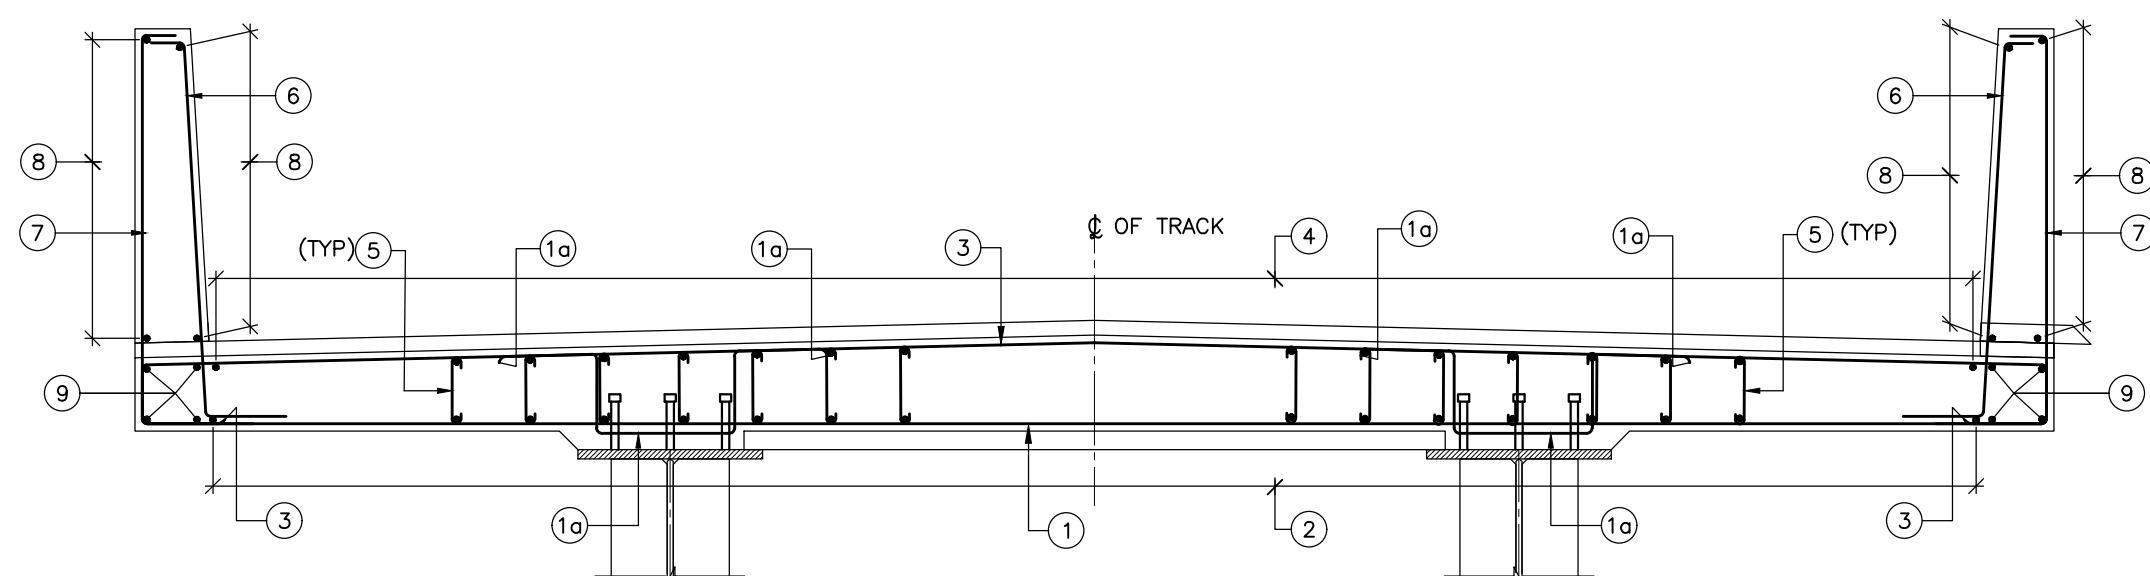

SECTION A-A
(SCALE 1:20)

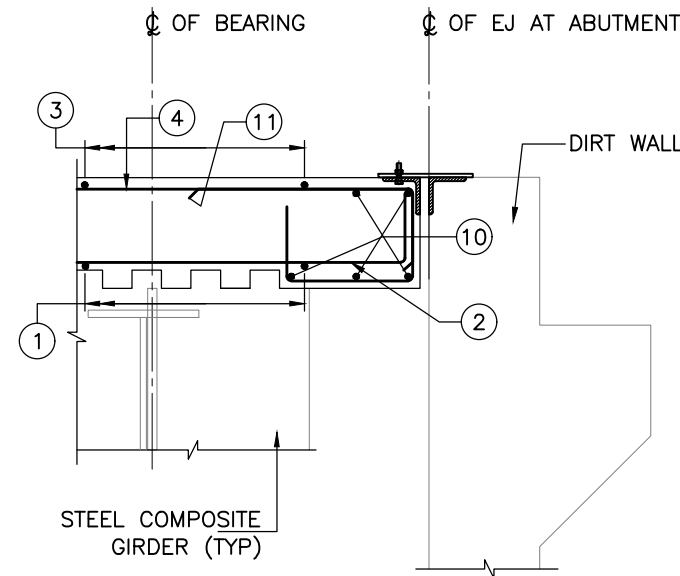

SECTION B-B
(SCALE 1:20)

NOTES:-

- ALL DIMENSIONS ARE IN MILLIMETERS AND LEVELS ARE IN METERS UNLESS OTHERWISE MENTIONED.
- DIMENSIONS SHALL NOT BE SCALED OFF FROM THE DRAWING. ONLY WRITTEN DIMENSIONS SHALL BE FOLLOWED.
- CONCRETE GRADE:- M40 FOR DECK SLAB & BALLAST RETAINER.
- REINFORCEMENT:- Fe-500 BARS CONFORMING TO IS:1786-2008.
- MINIMUM CLEAR COVER TO THE REINFORCEMENT SHALL BE 40mm.
- DEVELOPEMENT/LAP LENGTH SHALL BE 41d WHERE 'd' IS DIA. OF LAPPING BARS. NOT MORE THAN 50% BARS SHALL BE LAPPED AT ANY LOCATION. THE LAPS SHALL BE STAGGERED BY MINIMUM 1.3 TIMES LAP LENGTH.
- MAXIMUM COARSE AGGREGATE SIZE SHALL BE 20mm.
- THE DESIGN IS SUITABLE FOR MODERATE ENVIRONMENT EXPOSURE CONDITIONS (i.e. DESIGN CRACK WIDTH NOT TO EXCEED 0.20mm AS PER CLAUSE NO. 10.2.1(a) OF IRS CONCRETE BRIDGE CODE).
- THE SLAB HAS BEEN DESIGNED FOR 400mm BALLAST CUSHION & CHECKED FOR 300mm BALLAST CUSHION VIDE CLAUSE NO. 2.2.2 OF IRS BRIDGE RULES.
- THE SLAB HAS BEEN CHECKED AGAINST DERAILMENT LOADS VIDE CLAUSE NO. 2.14 OF IRS BRIDGE RULES.
- CASTING OF SLAB SHOULD BE DONE IN ONE POUR FROM CENTER OF THE ENDS. IF IT IS NOT POSSIBLE & CONSTRUCTION JOINTS ARE PROVIDED, THE CASTING SHALL BE DONE AS PER SEQUENCE INDICATED.
- THE SURFACE SHOULD BE THOROUGHLY CLEANED. III POUR I POUR II POUR WASHED & A THIN LAYER OF CEMENT SLURRY APPLIED BEFORE RESUMPTION OF CONCRETE WORK.
- GUARD RAILS SHALL BE PROVIDED FOR THE ENTIRE LENGTH OF THE BRIDGE.

NOTES:	NOTES:	LEGEND:	REFERENCE DRAWINGS:	REFERENCE DOCUMENTS:	KEY PLAN	STATION BOX KEY PLAN	EMPLOYER:		
		— BOTTOM REINFORCEMENT --- TOP REINFORCEMENT	O22077-BSRP-CR2-C-MB-0-20-1118 ... GENERAL ARRANGEMENT DRAWING O22077-BSRP-CR2-C-MB-0-20-1119 ... DIMENSIONAL DETAIL OF STEEL COMPOSITE I-GIRDER FOR 30.5M SPAN	DOC-BSRP-CR2-AG-DGN-GR-20-1540 ... DESIGN CALCULATION FOR 32.5M SPAN STEEL COMPOSITE SUPERSTRUCTURE			DESIGNATION NAME SIGN		
REVISIONS	CONTRACTOR:	QUALITY ASSURANCE	GENERAL CONSULTANTS	EMPLOYER:	PROJECT:	DRAWING TITLE:	DRAWING NO.:		
	TRANSPORTATION INFRASTRUCTURE IC EDRC-SPECIAL BRIDGES	The responsibility of control, check and verification of accuracy, correctness, completeness, integration and full compliance of Contract provisions in respect of design analysis and drawing rests with Design & Build Contractor.	NAME SIGN	RAIL INFRASTRUCTURE DEVELOPMENT COMPANY (KARNATAKA) LIMITED	BENGALURU SUBURBAN RAILWAY PROJECT (BSRP) K-RIDE CORRIDOR - 2	MAJOR BRIDGE NO.660 AT BSRP CH:9.989 DIMENSION AND REINFORCEMENT DETAILS OF DECK SLAB TITLE3	O22077-BSRP-CR2-C-MB-0-20-1120		
	DETAILED DESIGN CONSULTANT (DDC): STUP Consultants Pvt. Ltd. P. 2, 3, 4, 1000	DATE: 08.12.2023 NAME: KSP PREPARED BY: KSP	DATE: 08.12.2023 NAME: RAN CHECKED BY: RAN	DATE: 08.12.2023 NAME: ADR APPROVED BY: ADR	DATE: 08.12.2023 NAME: SKS ISSUED BY: SKS	REVIEWED BY: PD PROJECT DIRECTOR	NAME DATE	REVISION DATE	DWG STATUS DATE