


PROPOSED AKKUPETE DEPOT PLAN FOR BANGALORE SUBURBAN RAILWAY PROJECT

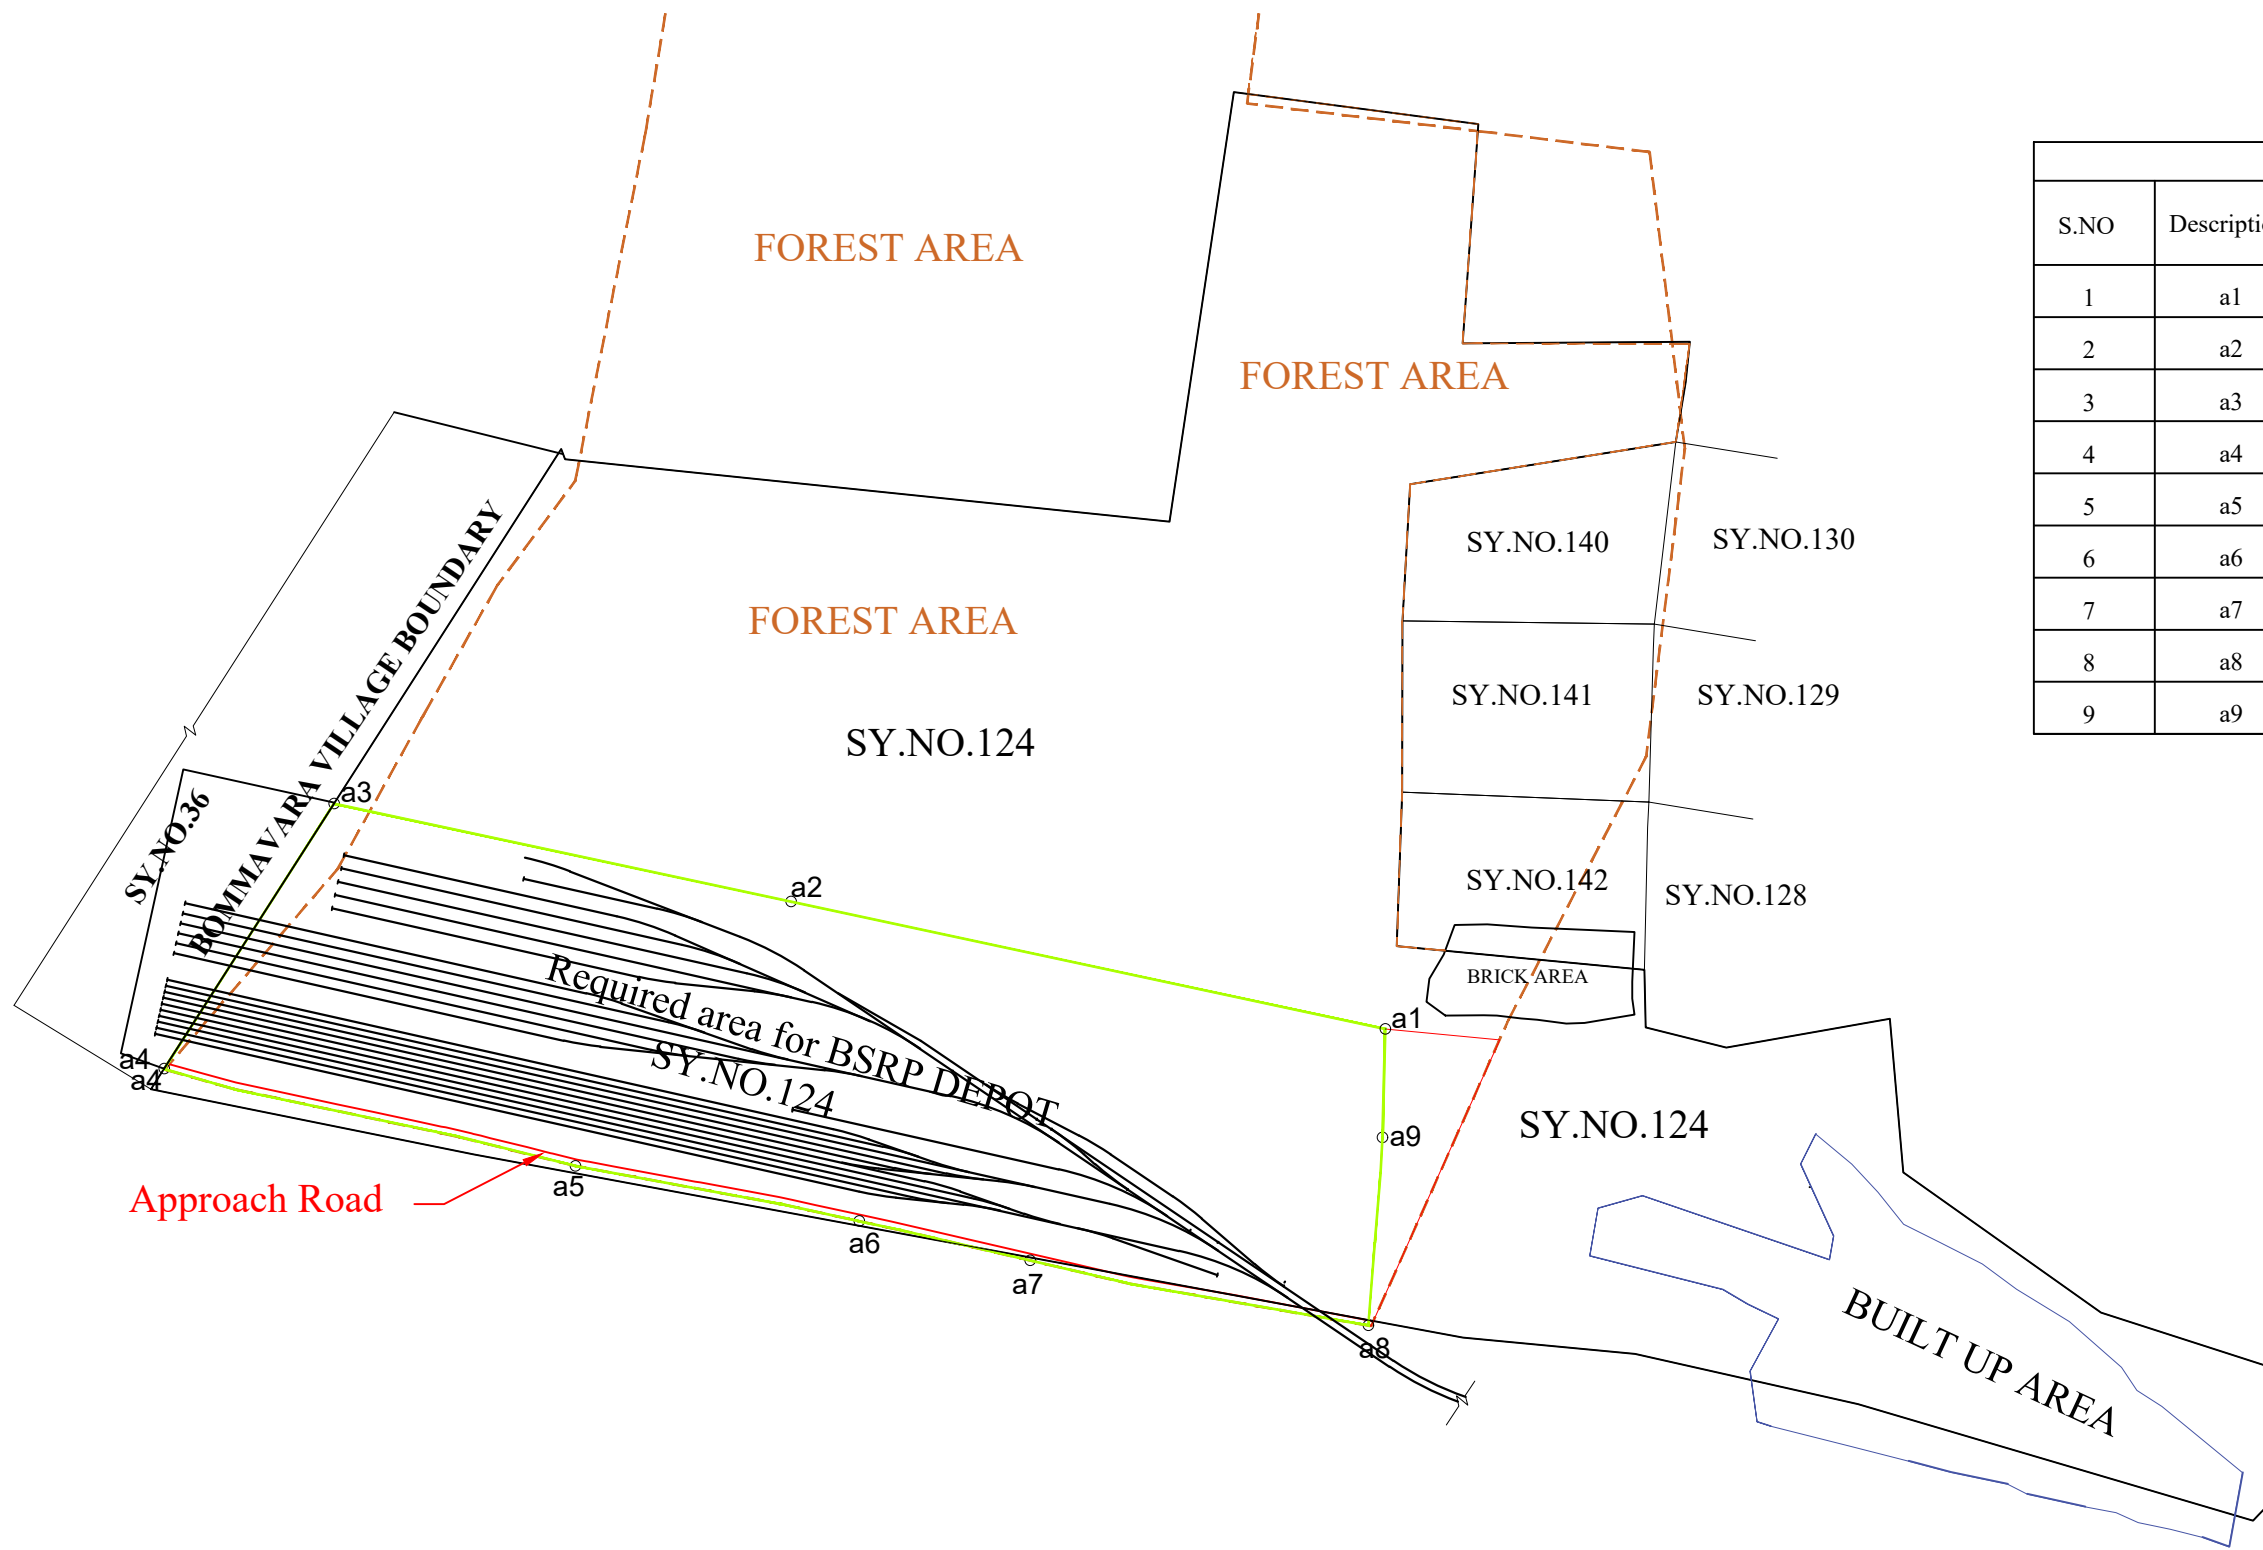

Corridinates of Forest Land Boundary					
S.NO	Description	UTM		Latitude	Longitude
		Easting	Northing	Easting	Northing
1	a1	792018.669	1466062.640	13.247338	77.694671
2	a2	791583.337	1466155.908	13.248223	77.690666
3	a3	791248.436	1466227.660	13.248904	77.687585
4	a4	791123.961	1466033.479	13.247162	77.686418
5	a5	791425.150	1465962.222	13.246489	77.689188
6	a6	791633.279	1465921.757	13.246103	77.691103
7	a7	791758.374	1465893.001	13.245831	77.692254
8	a8	792006.233	1465845.327	13.245377	77.694534
9	a9	792016.651	1465983.152	13.24662	77.694644