


LONGITUDINAL ELEVATION

(SCALE 1:1000)

* FOR DESIGN CHAINAGE REFER CHAINAGE ALONG BSRP DOWN TRACK

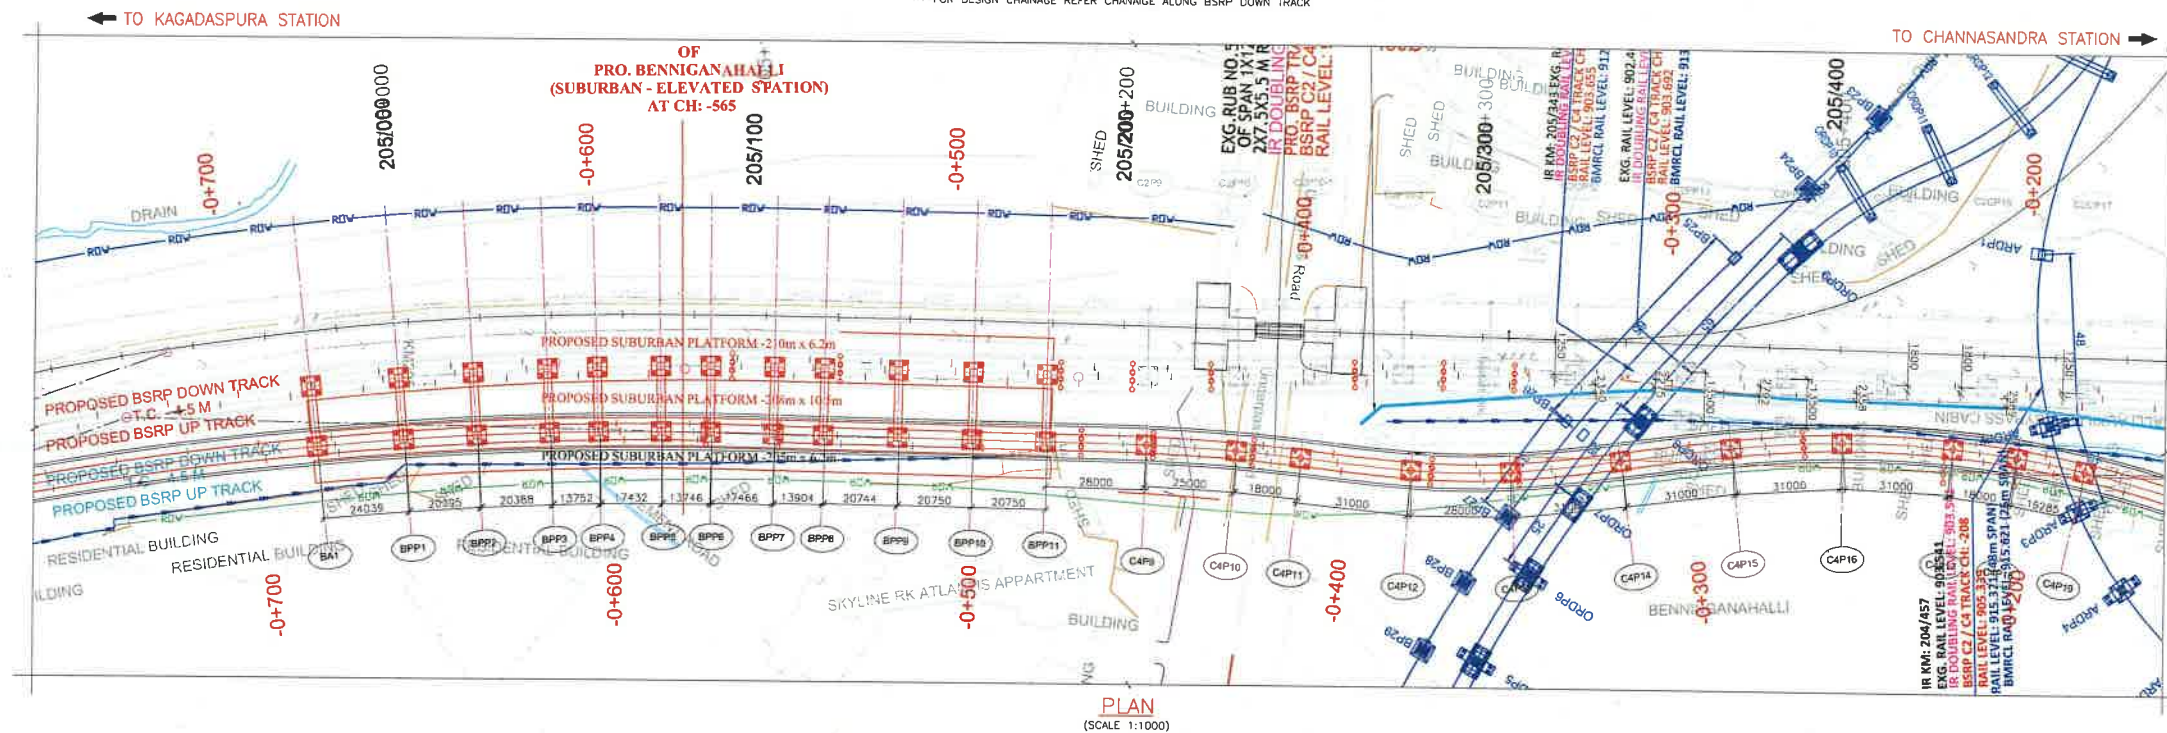

LEGEND FOR PLAN	
PROPOSED BSRP TRACK	
EXISTING IR TRACK	
FUTURE IR WORK	
EXISTING ROW	
PROPOSED ROW	
LEGEND FOR PROFILE	
PROPOSED BSRP RAIL LEVEL	
EXISTING IR RAIL LEVEL	
GROUND LEVEL	

SPECIAL NOTE :
* RAIL LEVELS ARE TAKEN FROM LATEST REVISION OF ALIGNMENT.
* CORRIDOR-2 DETAILS ARE NOT SHOWN FOR CLARITY.

NOTES		LEGEND		REFERENCE DRAWINGS (LATEST REVISION)		REFERENCE DOCUMENTS		KEY PLAN		STATION BOX KEY PLAN	
1. ALL DIMENSIONS AND LEVELS ARE IN METERS, UNLESS OTHERWISE SPECIFIED. 2. DIMENSIONS ARE NOT TO BE SCALED. ONLY WRITTEN DIMENSIONS SHALL BE FOLLOWED.		P SINGLE PIER PP PORTAL PIER CP CANTILEVER PIER		022077-BSRP-CR2-C-VD-GEN-20-2051 022077-BSRP-CR2-C-VD-GEN-20-2052 022077-BSRP-CR2-C-VD-GEN-20-2053 022077-BSRP-CR4-C-VD-GEN-20-2002		GENERAL ARRANGEMENT DRAWING FOR VIADUCT PORTION NEAR BENNIGANAHALLI STATION FOR CR2 GENERAL ARRANGEMENT DRAWING FOR VIADUCT PORTION NEAR BENNIGANAHALLI STATION FOR CR4					
REVISIONS		CONTRACTOR		QUALITY ASSURANCE		GENERAL CONSULTANTS		EMPLOYER		PROJECT	
C 20.03.24 REVISED DUE TO CHANGE IN PLAN & PROFILE		TRANSPORTATION INFRASTRUCTURE IC EORC-SPECIAL BRIDGES		The responsibility of control, check and verification of accuracy, correctness, completeness, integration and full compliance of Contract provisions in respect of design analysis and drawing rests with Design & Build Contractor.		RAIL INFRASTRUCTURE DEVELOPMENT COMPANY (KARNATAKA) LIMITED		RAIL INFRASTRUCTURE DEVELOPMENT COMPANY (KARNATAKA) LIMITED		BENGALURU SUBURBAN RAILWAY PROJECT (BSRP) K-RIDE CORRIDOR - 2	
B 23.02.24 MODIFIED AS PER DCA COMMENTS THROUGH LETTER NO. 1406 AND ALSO REVISED DUE TO CHANGE IN SPAN ARRANGEMENT		23P Consultants Pvt. Ltd. 23P Consultants Pvt. Ltd. 23P Consultants Pvt. Ltd.		CHECKED: [Signature] DESIGNED: [Signature]		REVIEWED BY: [Signature] PROJECT DIRECTOR: [Signature]		[Signature]		DRAWING TITLE: GENERAL ARRANGEMENT DRAWING FOR VIADUCT PORTION NEAR BENNIGANAHALLI STATION FOR CR4	
A 15.03.24 FOR APPROVAL		23P Consultants Pvt. Ltd. 23P Consultants Pvt. Ltd. 23P Consultants Pvt. Ltd.		DATE: 28.03.2024 NAME: ARS, RAN, ADR, SKE		DATE: 28.03.2024 NAME: ARS, RAN, ADR, SKE		[Signature]		DRAWING NO: 022077-BSRP-CR4-C-VD-GEN-20-2001	
REV. DATE		REV. DESCRIPTION		PREPARED BY: [Signature] CHECKED BY: [Signature] APPROVED BY: [Signature]		DATE: 28.03.2024 NAME: ARS, RAN, ADR, SKE		[Signature]		SCALE: AS SHOWN	
								[Signature]		DATE: 12.01.2024	
								[Signature]		REVISION: C	
								[Signature]		DRAWING STATUS: D	