



20

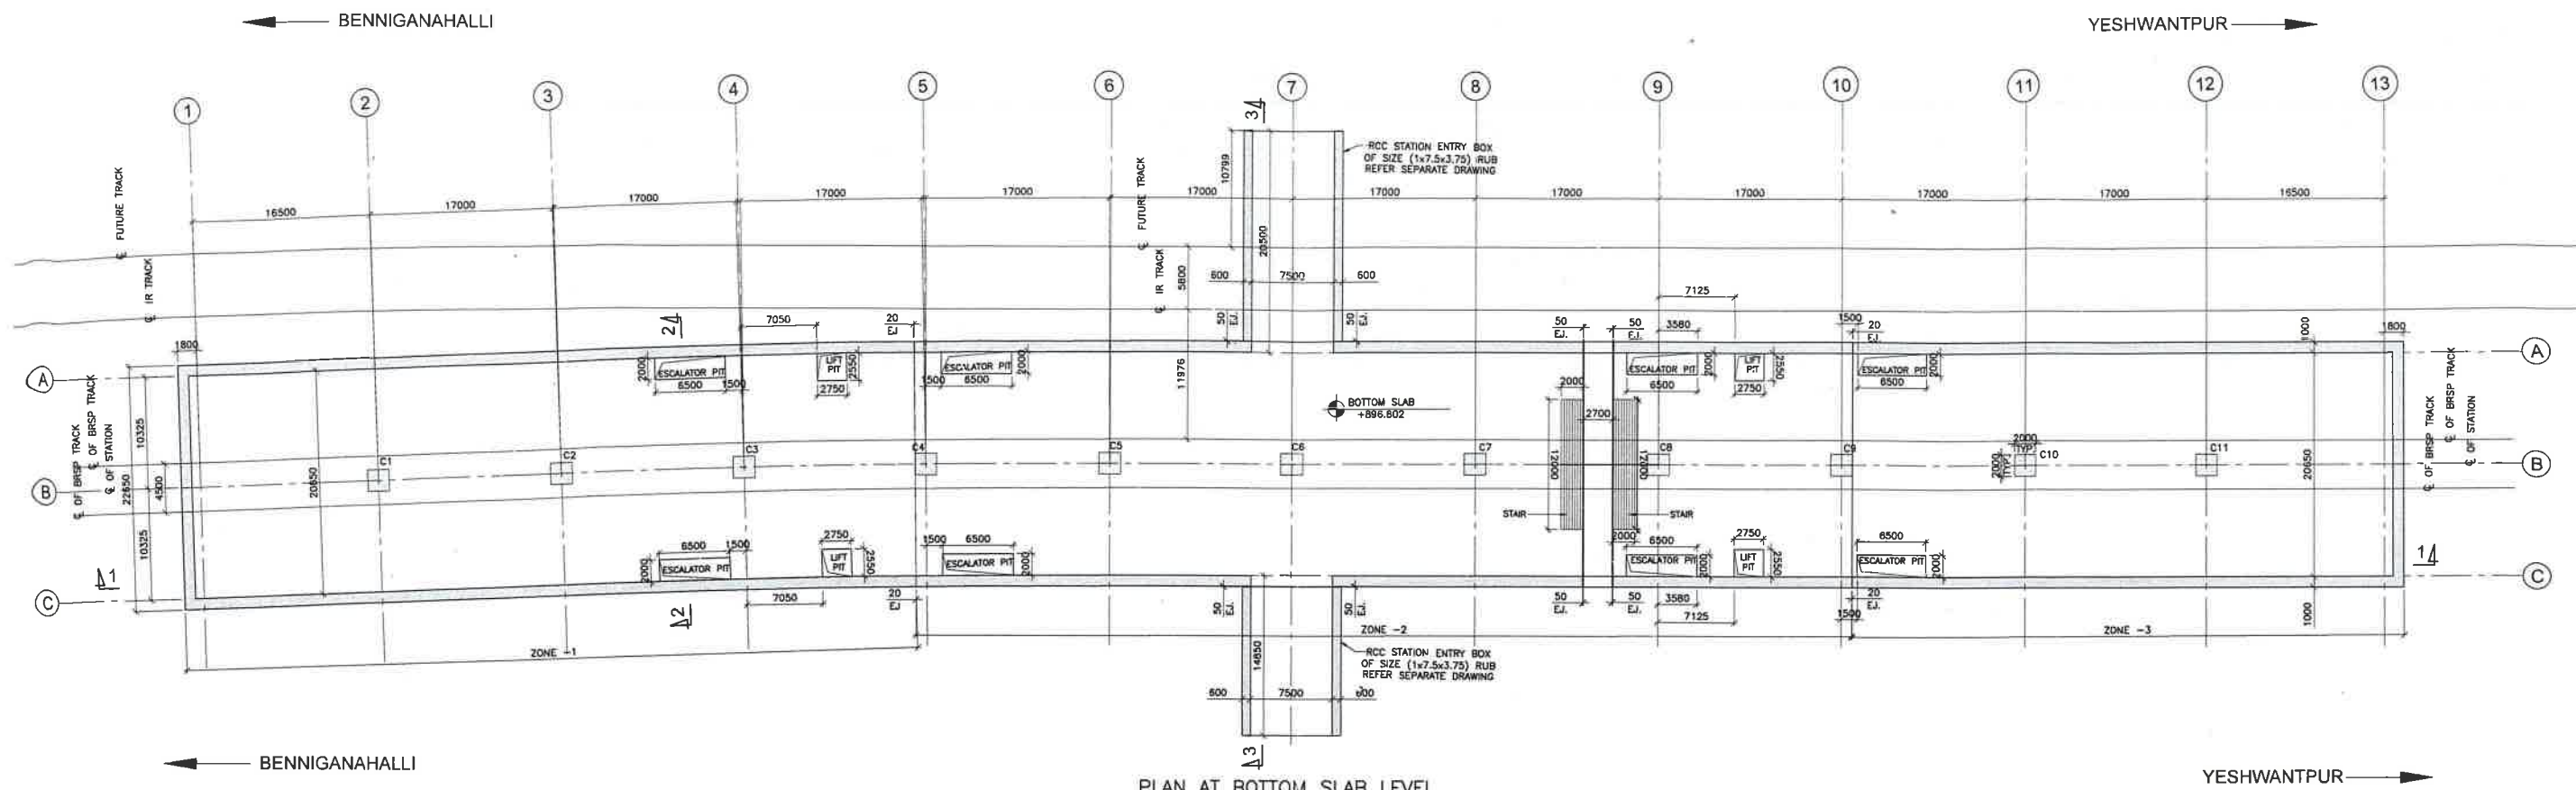

PLAN AT BOTTOM SLAB LEVEL
SCALE: 1:300

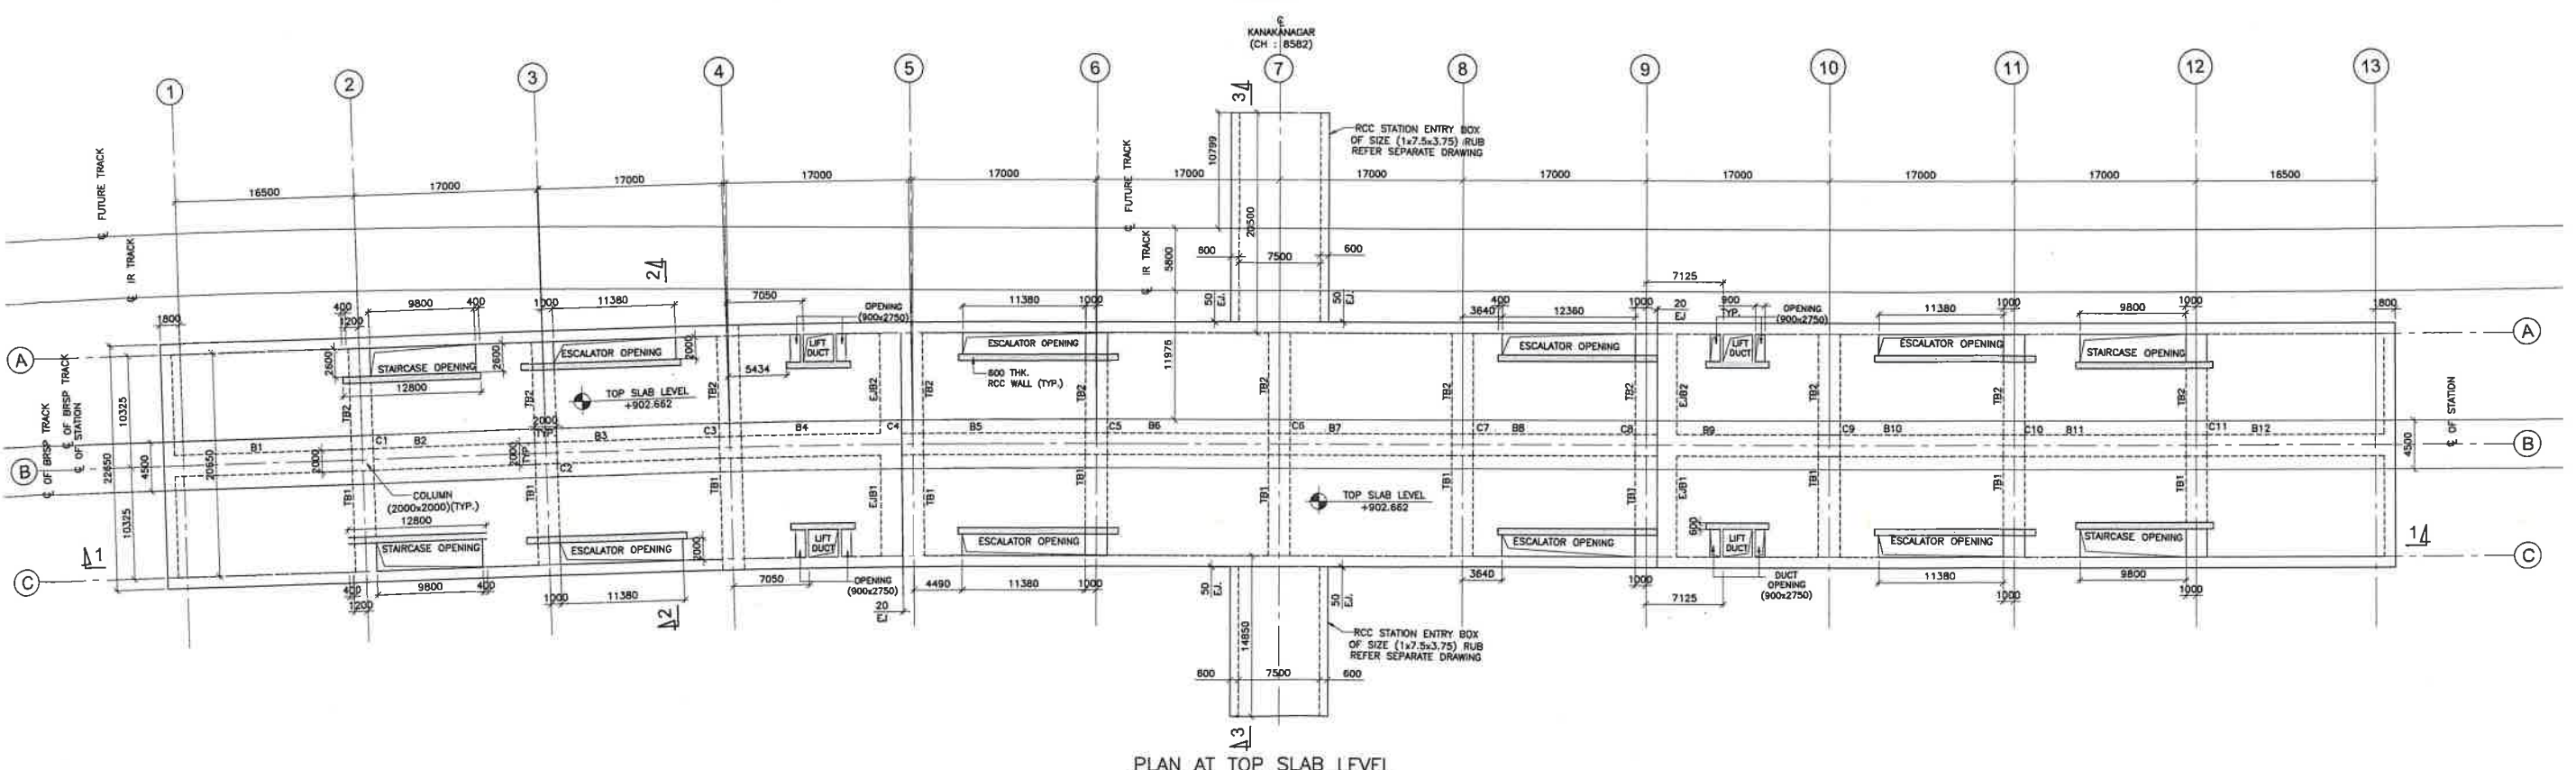

PLAN AT TOP SLAB LEVEL
SCALE: 1:300

NOTES 1. ALL DIMENSIONS ARE IN MILLIMETERS UNLESS SPECIFIED OTHERWISE. 2. FOLLOW INDICATED DIMENSION UNITS. 3. THIS DRAWING SHOULD BE READ IN CONJUNCTION WITH GENERAL ARRANGEMENT AND RAIL ALIGNMENT DRAWINGS. 4. DIMENSIONS AND RAIL ALIGNMENT DRAWINGS. 5. MEV, PER & TUNNEL ROOF WINGS ARE NOT IN OUR SCOPE. 6. ARCHITECTURE DETAILS ARE NOT IN SCOPE. 7. OTHER NOTE PLEASE REFER Dwg. NO. 02077-BSRP-CR2-C-UB-0-10-1307 (SH-3 OF 3)		LEGEND TRANSPORTATION INFRASTRUCTURE IC EORC-SPECIAL BRIDGES		REFERENCE DRAWINGS 1. 02077-BSRP-CR2-C-UB-0-10-1306 (SH-1 OF 3) : GENERAL ARRANGEMENT DRAWING OF KANAKANAGAR STATION 2. 02077-BSRP-CR2-C-UB-0-10-1306 (SH-2 OF 3) : GENERAL ARRANGEMENT DRAWING OF KANAKANAGAR STATION 3. 02077-BSRP-CR2-C-UB-0-10-1307 (SH-2 OF 3) : DIMENSION DETAIL OF KANAKANAGAR STATION (AT GRADE) 4. 02077-BSRP-CR2-C-UB-0-10-1307 (SH-3 OF 3) : DIMENSION DETAIL OF KANAKANAGAR STATION (AT GRADE)		REFERENCE DOCUMENTS 02077-BSRP-CR2-C-UB-0-10-1307 : DESIGN OF STATION BOX AT CDS+562 OF KANAKANAGAR STATION		KEY PLAN 		STATION BOX KEY PLAN 		EMPLOYER RAIL INFRASTRUCTURE DEVELOPMENT COMPANY (KARNATAKA) LIMITED GENERAL CONSULTANTS AECOM egis WSP AECOM-EGIS-WSP	
REVISIONS 1. 19.07.24 FOR APPROVAL 2. 19.07.24 FOR APPROVAL 3. 19.07.24 FOR APPROVAL		CONTRACTOR TRANSPORTATION INFRASTRUCTURE IC EORC-SPECIAL BRIDGES		QUALITY ASSURANCE The responsibility of control, check and verification of accuracy, completeness, integration and full compliance with Contract provisions in respect of design analysis and drawing rests with Design & Build Contractor.		GENERAL CONSULTANTS NAME: SKN SIGN: SKN DATE: 19.07.24 TIME: 18.07.2024 NAME: SKN SIGN: SKN DATE: 19.07.24 TIME: 18.07.2024		PROJECT DIRECTOR NAME: SKN SIGN: SKN DATE: 19.07.24 TIME: 18.07.2024		PROJECT BENGALURU SUBURBAN RAILWAY PROJECT (BSRP) K-RIDE CORRIDOR - 2 DIMENSION DETAIL DRAWING OF KANAKANAGAR STATION (AT GRADE) DRAWING NO: 02077-BSRP-CR2-C-UB-0-10-1307 (SH-1 OF 3) SCALE: AS SHOWN DATE: 19.07.2024		REVISION B D	