
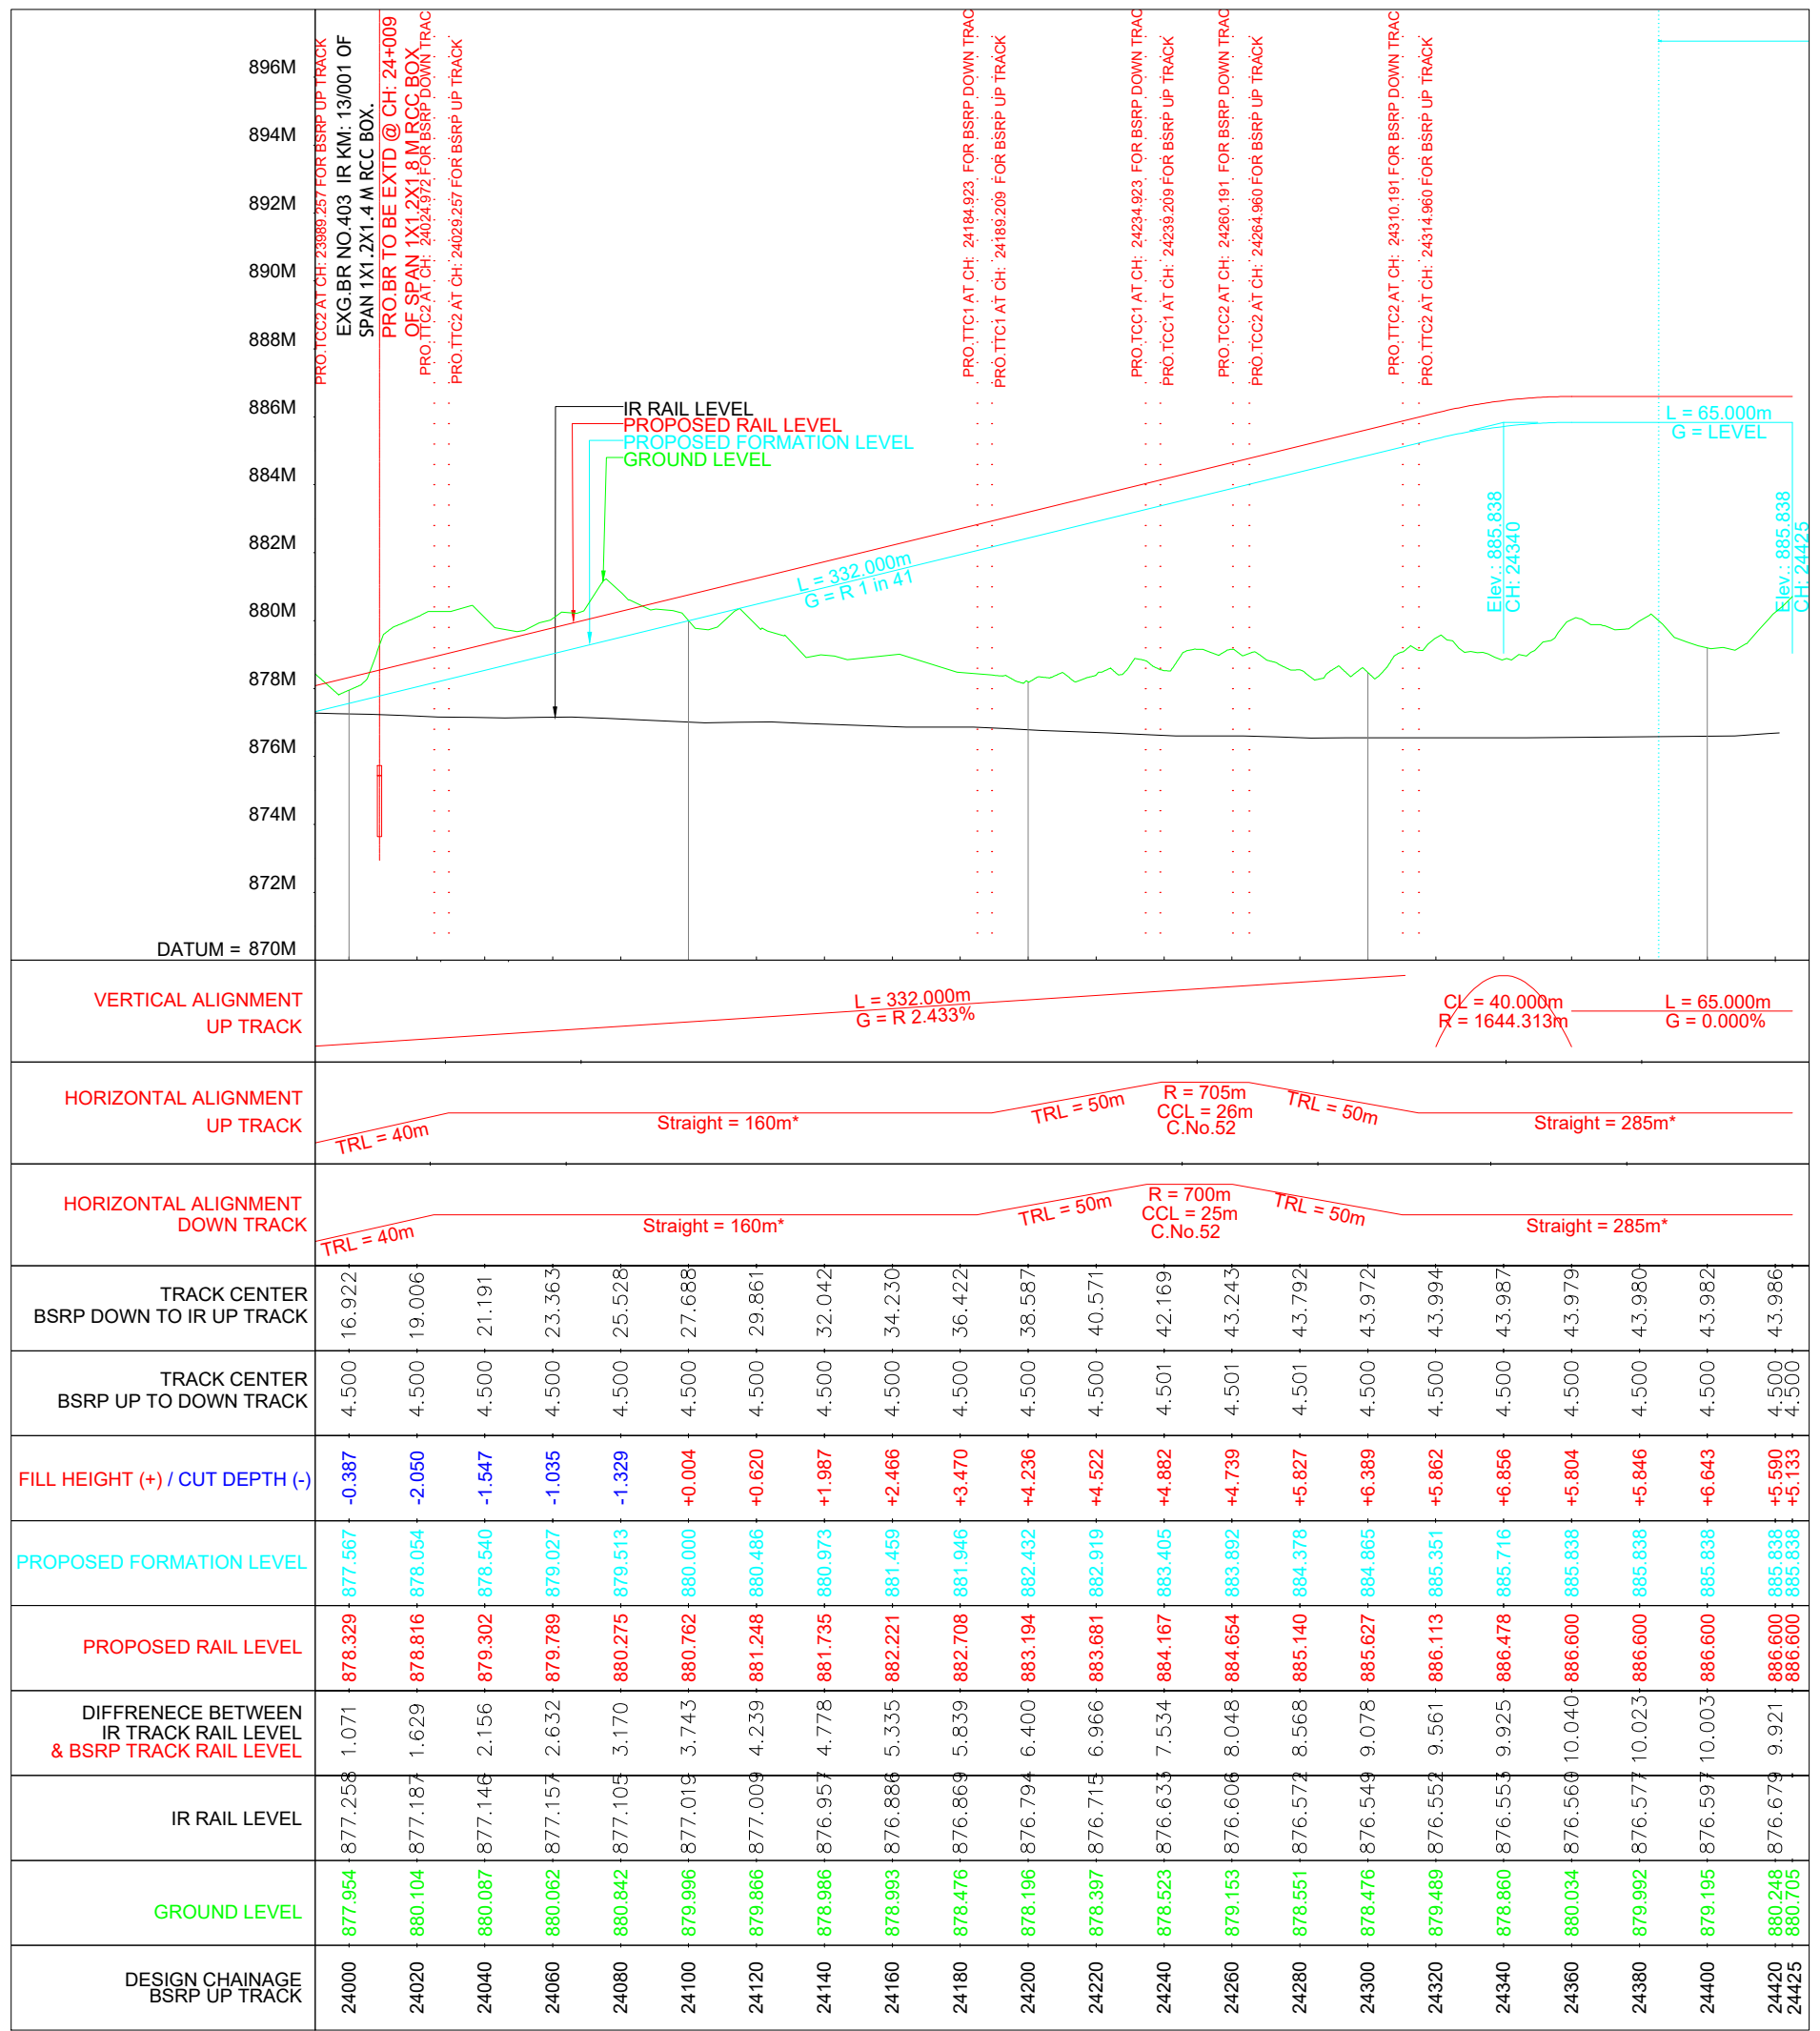


YESHWANTPUR

CHIKKABANAVARA

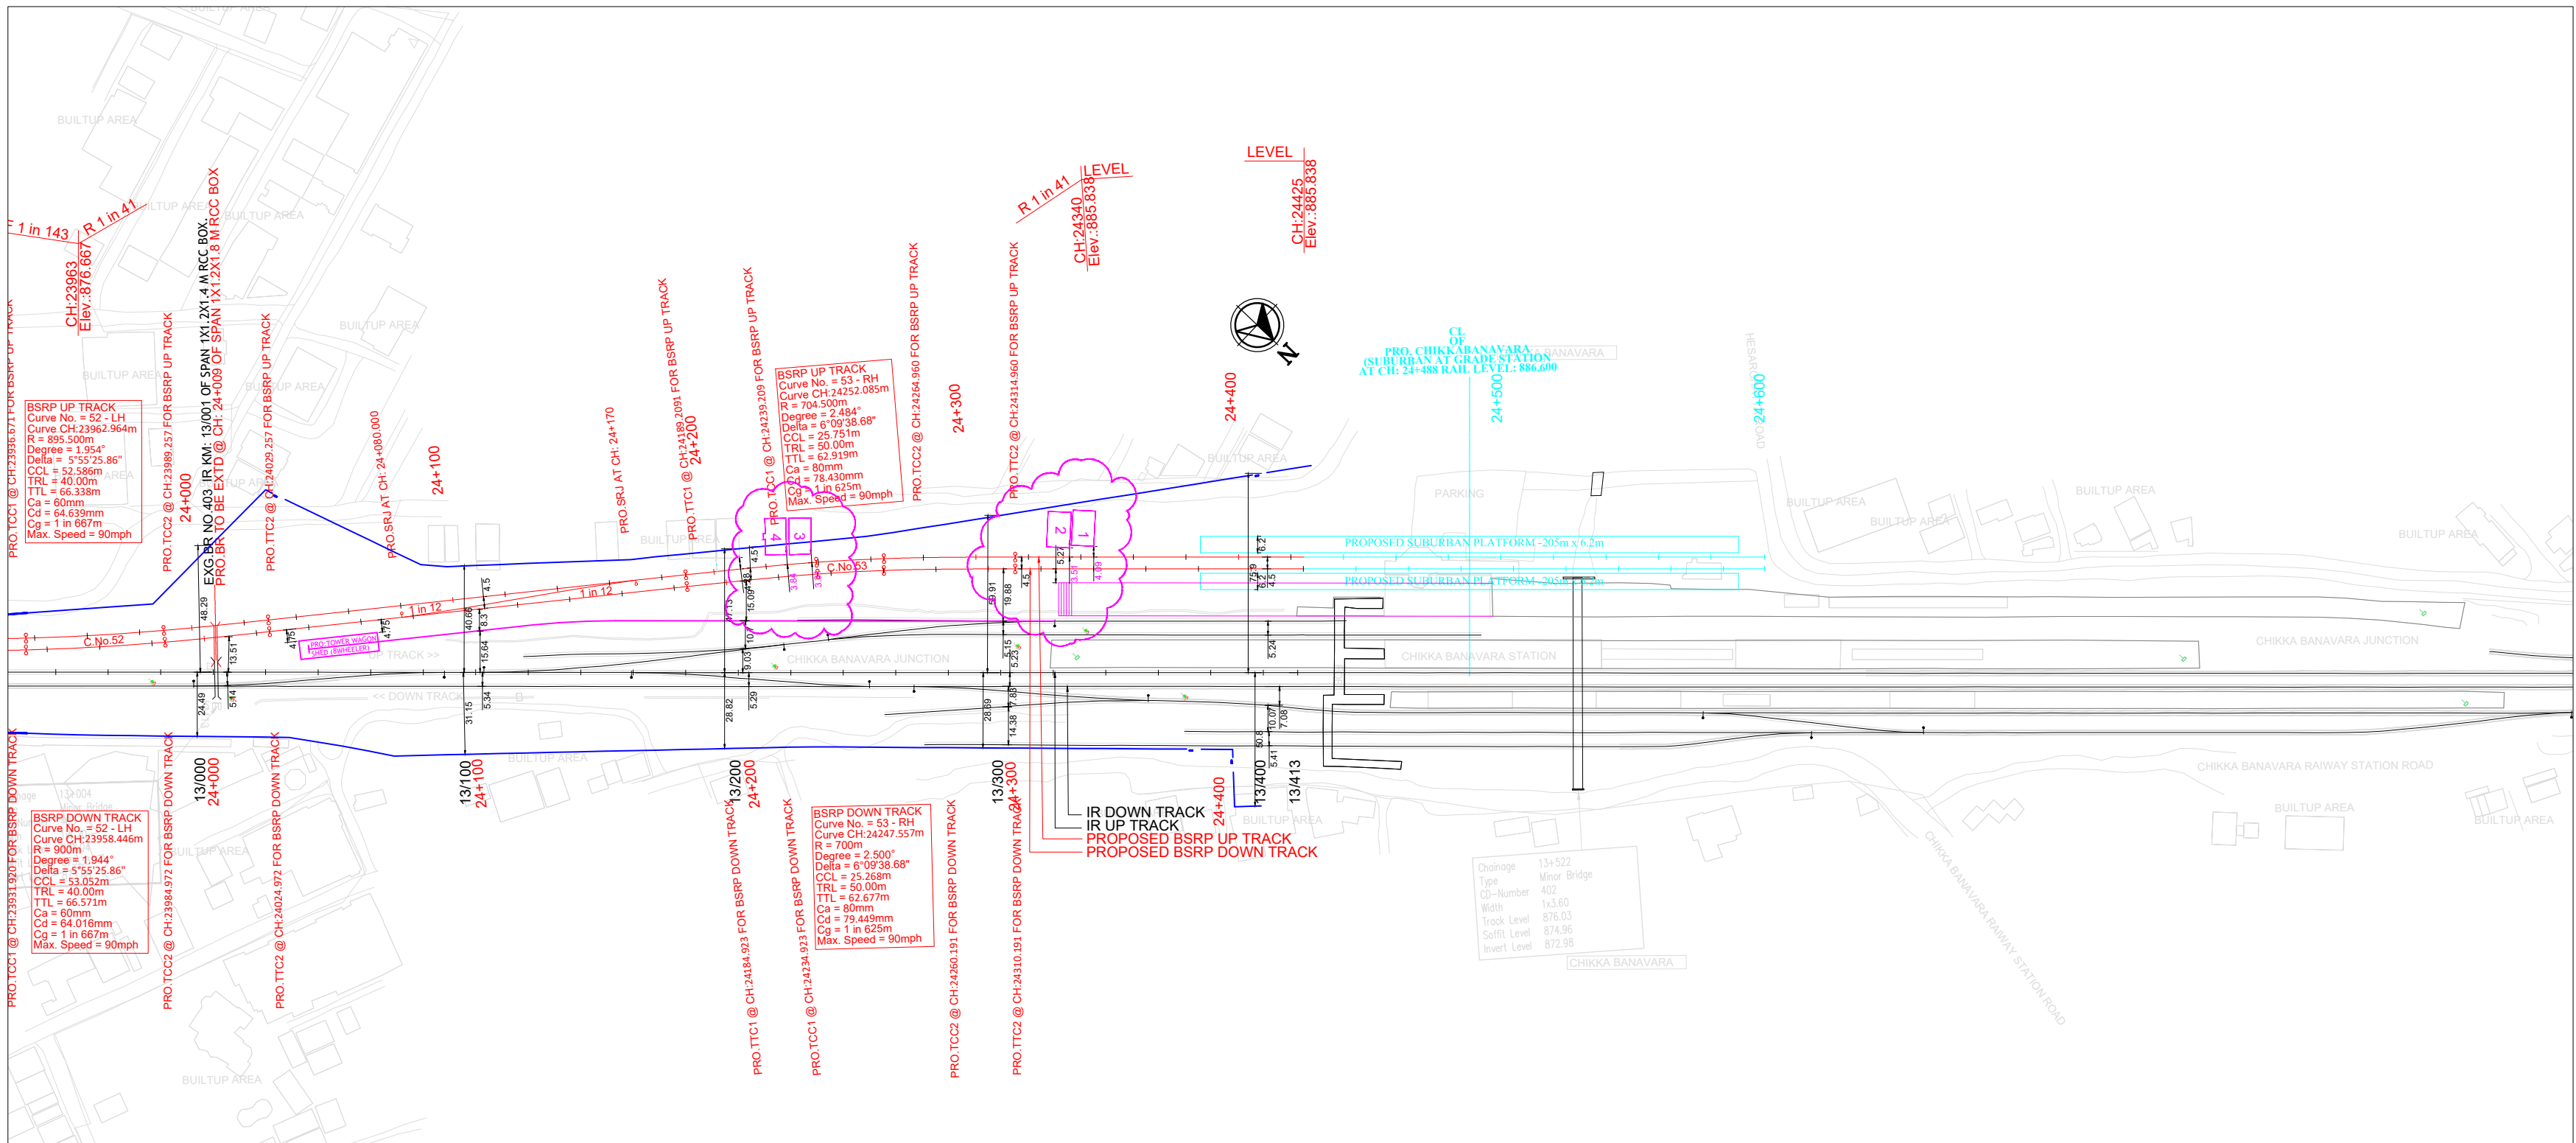

This drawing is the property of L&T Construction, Transportation Infrastructure, EDRC and must not be passed on to any person or body not authorised by us to receive it nor be copied or otherwise made use either in full or in part by such person or body without our prior permission in writing.

- NOTES-
1. ALL DIMENSIONS ARE IN METER UNLESS OTHERWISE STATED.
  2. DRAIN / RETAINING WALL DETAILS SHALL BE SUBMITTED SEPARATELY.
  3. SCHEDULE OF DIMENSIONS FOLLOWED AS PER BSRP.
  4. P-WAY DESIGN DETAILS ARE NOT PART OF THIS PACKAGE SCOPE.
  5. THE RUB/ROB/BRIDGES/STRUCTURE SHOWN IN THE DRAWING SHALL BE REFERRED TO RESPECTIVE GAD'S FOR DETAILS.
  6. DESIGN SLOPES SHALL BE AS PER THE APPROVED DESIGN REPORT.
  7. PROPOSED IR WORK SHOWN IN PLAN IS AS PER CLIENTS DRAWING.

LEGEND FOR PLAN:

PROPOSED BSRP TRACK	
FUTURE BSRP WORK	
EXISTING IR TRACK	
FUTURE IR WORK	
EXISTING IR ROW	
PROPOSED BSRP ROW (LAQ)	

LEGEND FOR PROFILE:

PROPOSED BSRP FORMATION LEVEL	
PROPOSED BSRP RAIL LEVEL	
EXISTING IR RAIL LEVEL	
GROUND LEVEL	

ALIGNMENT NOTATIONS:

R = RADIUS	G = GRADIENT
COL = CIRCULAR CURVE LENGTH	L = GRADIENT LENGTH
TRL = TRANSITION LENGTH	TTC1 = SPIRAL TO CURVE
TTL = TANGENT LENGTH	TTC2 = CURVE TO SPIRAL
Ca = ACTUAL CANT	
Cd = CANT DEFICIENT	
Cg = CANT GRADIENT	

PROJECT :  
BENGALURU SUBURBAN RAILWAY PROJECT (BSRP) - CORRIDOR - 2

EMPLOYER :  
 RAIL INFRASTRUCTURE DEVELOPMENT COMPANY (KARNATAKA) LIMITED

GENERAL CONSULTANTS :  
 **AECOM** WSP  
EGIS-AECOM-WSP

CONTRACTOR :  
 LARSEN & TOUBRO LTD.  
L&T CONSTRUCTION TRANSPORTATION INFRASTRUCTURE IC

DETAILED DESIGN CONSULTANT (DDC) :  
 STUP CONSULTANTS PRIVATE LIMITED  
- & -  
 L&T EDRC - TRANSPORTATION INFRASTRUCTURE IC

PROOF CONSULTANT (PC) :  
 CHETAN INFRATECH CONSULTANTS PRIVATE LIMITED

TITLE :  
ALIGNMENT PLAN & PROFILE  
FROM CH: 24+000 TO CH: 24+425

PREPARED BY	CHECKED BY	APPROVED BY
-------------	------------	-------------

SIGNATURE

NAME	AMIT DUBEY	PALLAB GHOSH	SUBRAMANIAN R.
DESIGNATION	ASST. MANAGER	MANAGER	DGM

PROJECT MANAGER (L&T)	DETAILED DESIGN CONSULTANT	PROOF CONSULTANT
-----------------------	----------------------------	------------------

SIGN

NAME	K.V. MAHADEV	NAME	SHASHIDHAR D. CHIKODI	NAME	ARAVIND SALECHA
DATE		DATE		DATE	

GENERAL CONSULTANTS

NAME	DESIGNATION	DATE	SIGN	PROJECT DIRECTOR
------	-------------	------	------	------------------

EMPLOYER

NAME		SIGN	
DESIGNATION		NAME	
DATE		DATE	

SIGNATURE

NAME		SIGN	
DESIGNATION		NAME	
DATE		DATE	

REVISIONS

REV	DATE	DESCRIPTION
-----	------	-------------

0 14.10.2024 GFC SUBMISSION FOR APPROVAL

REVISION

REV	DATE	DESCRIPTION
-----	------	-------------

0 14.10.2024 GFC SUBMISSION FOR APPROVAL

REVISION

REV	DATE	DESCRIPTION
-----	------	-------------

0 14.10.2024 GFC SUBMISSION FOR APPROVAL