


NOTE: ALL DIMENSIONS ARE TENTATIVE FOR ILLUSTRATION PURPOSE, EPC CONTRACTOR WILL DO ACTUAL DESIGN AS PER SITE CONDITION, SPACE AVAILABLE, GTI, CONSTRUCTION FEASIBILITY ETC.,


GENERAL NOTES:

1. ALL DIMENSIONS ARE IN MILLIMETERS UNLESS OTHERWISE SPECIFIED.
2. DIMENSIONS ARE TO BE READ AND NOT TO MEASURED.
3. THIS DRAWING MUST BE READ IN CONJUNCTION WITH ALL RELEVANT ARCHITECTURAL, STRUCTURAL.
4. THIS DRAWING IS INDICATIVE ONLY. CONTRACTOR HAS TO PREPARE ACTUAL DRAWING BASED ON THE DESIGN REQUIREMENTS.
5. EXPANSION GAP SHALL BE PROVIDED AS PER CODAL PROVISIONS.

NOTE:-

1. DETAILS OF COLUMNS WILL BE GIVEN IN STRUCTURAL DRAWING.
2. DETAILS OF RETAINING WALL/ D-WALL WILL BE GIVEN IN STRUCTURAL DRAWING.
3. THE FRAMES SUPPORTING THE CABLE SHALL BE FIXED TO THE COLUMN ONLY.
4. # - WELD




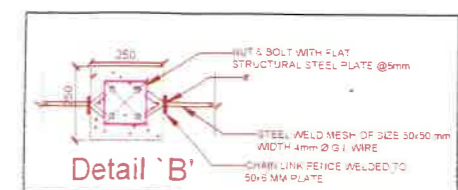


GC / K-RIDE	K-RIDE	BANGALORE SUB URBAN RAIL PROJECT		STRUCTURAL
		Drawing for Tender Purpose only		
		TYPICAL BOUNDARY WALL DETAILS ABOVE RETAINING WALL (OPTION 2 - STEEL FRAME)		
PD-ACC	GM / Design			
		DRG.NO. KRIDE / BSRP / CS / 006	SCALE NTS	

PD-AGC

GM / Design

05/07/2024

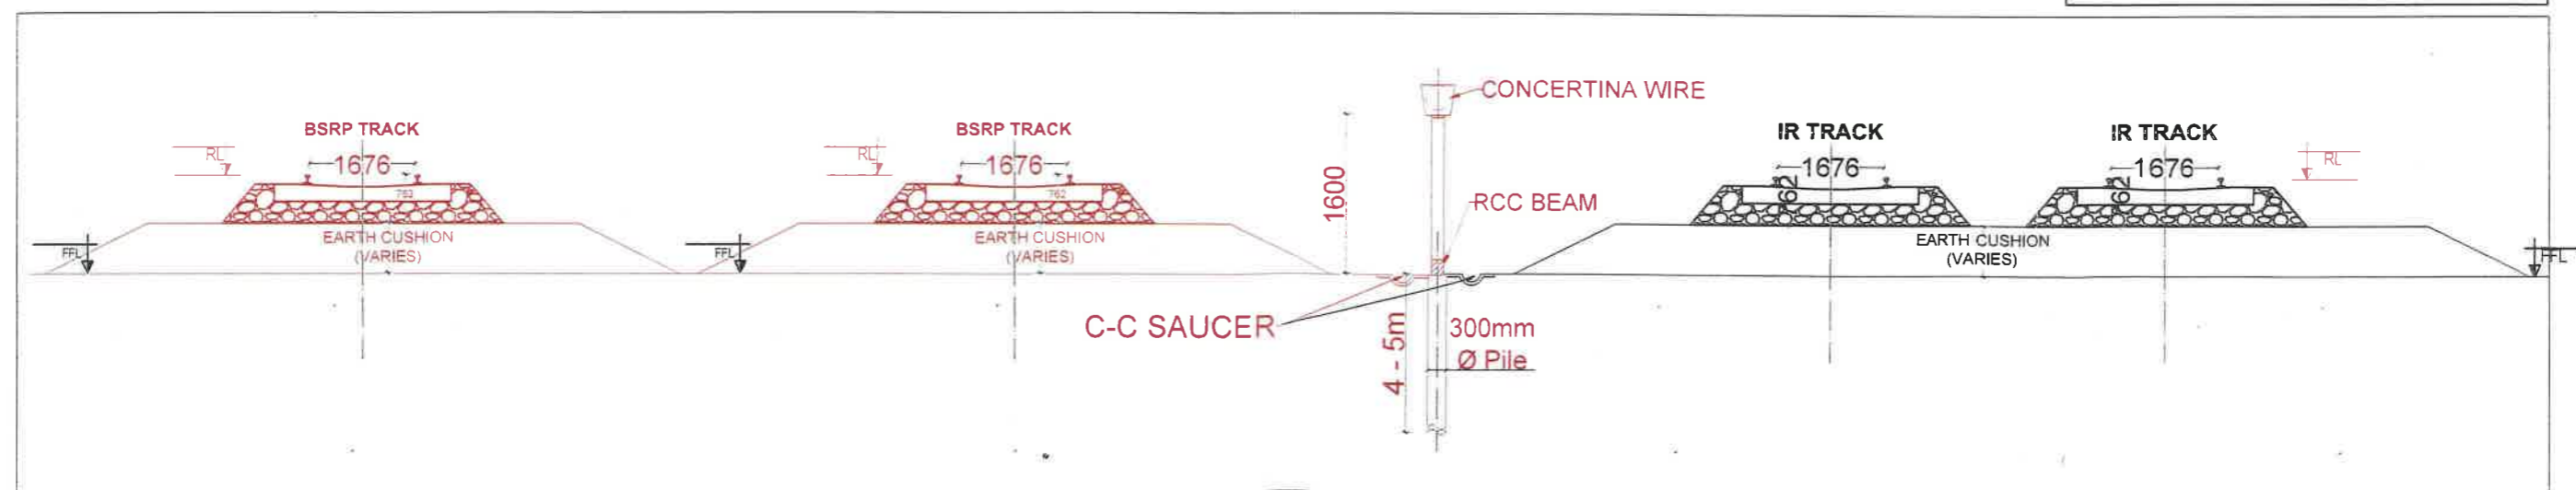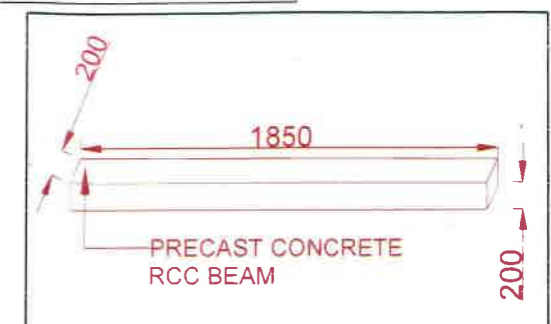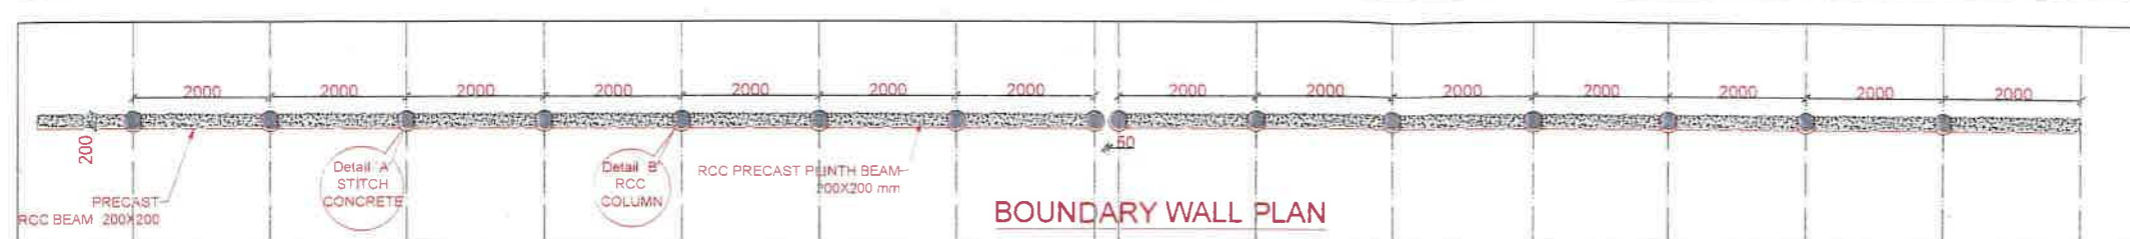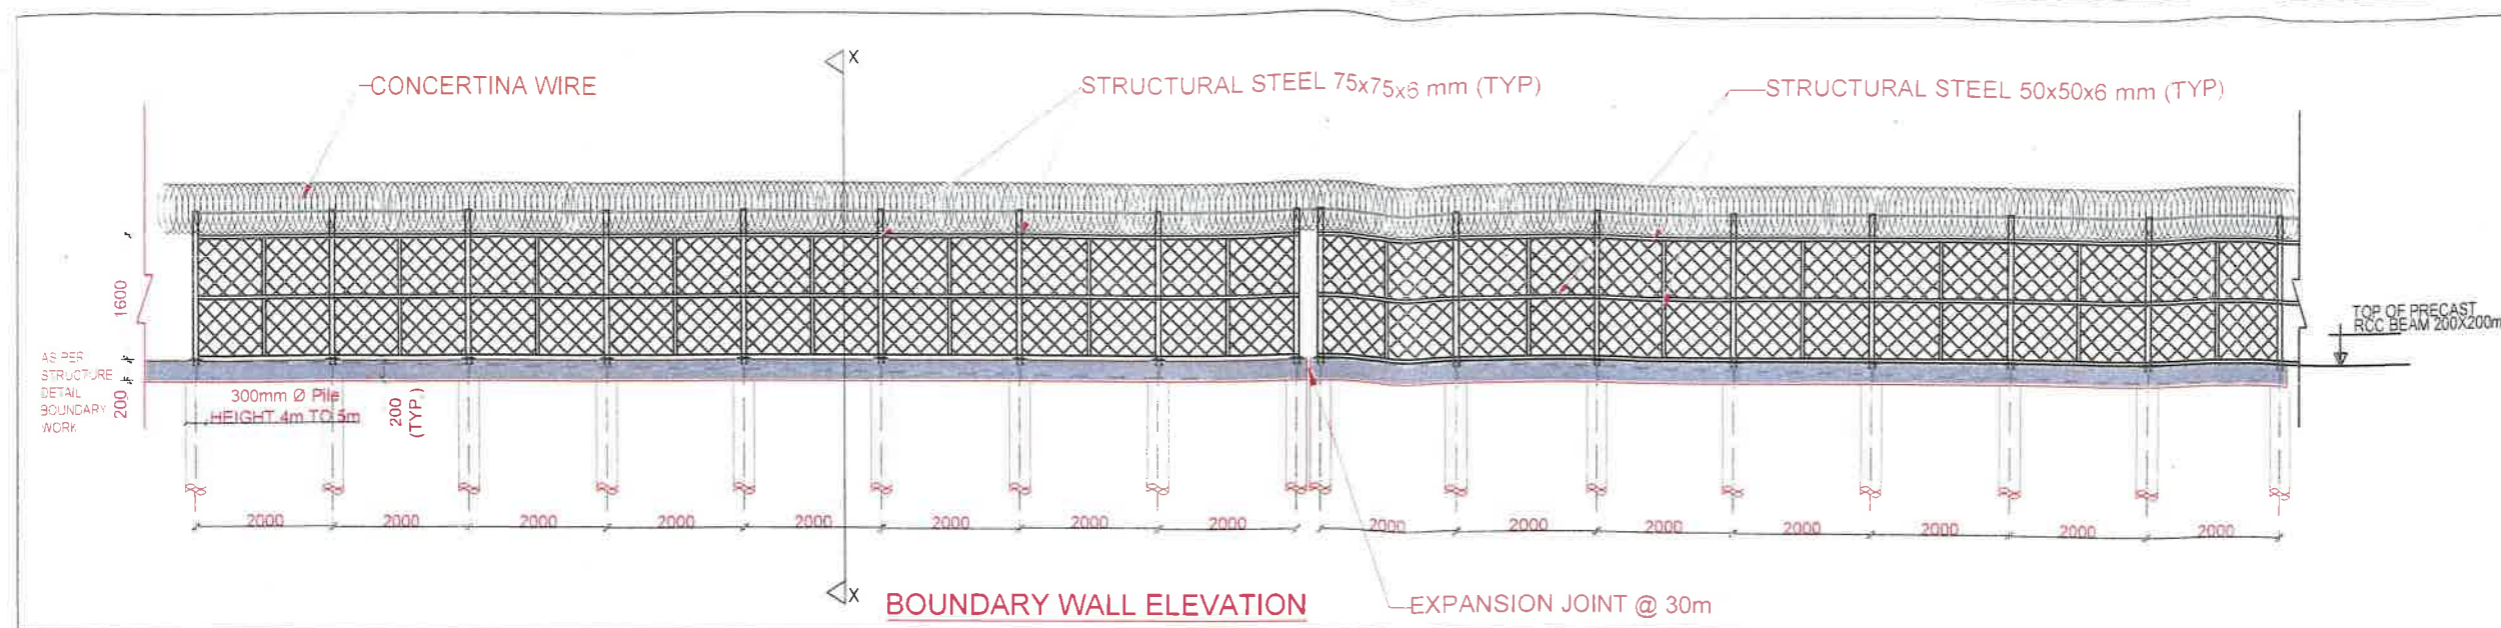




NOTE: ALL DIMENSIONS ARE TENTATIVE FOR ILLUSTRATION PURPOSE, EPC CONTRACTOR WILL DO ACTUAL DESIGN AS PER SITE CONDITION, SPACE AVAILABLE, GTI, CONSTRUCTION FEASIBILITY ETC.,

GENERAL NOTES:

1. ALL DIMENSIONS ARE IN MILLIMETERS UNLESS OTHERWISE SPECIFIED.
2. DIMENSIONS ARE TO BE READ AND NOT TO MEASURED.
3. THIS DRAWING MUST BE READ IN CONJUNCTION WITH ALL RELEVANT ARCHITECTURAL, STRUCTURAL.
4. THIS DRAWING IS INDICATIVE ONLY. CONTRACTOR HAS TO PREPARE ACTUAL DRAWING BASED ON THE DESIGN REQUIREMENTS.
5. EXPANSION GAP SHALL BE PROVIDED AS PER CODAL PROVISIONS.

NOTE:-

1. DETAILS OF CAST IN SITU RCC BEAM GIVEN IN STRUCTURAL DRAWING.
2. DETAILS OF PRECAST PANEL WILL BE AS PER STRUCTURE.
3. THE FRAMES SUPPORTING TO RCC BEAMS SHALL BE FIXED WITH FASTENING ARRANGEMENT (NUT, BOLT & PLATE).

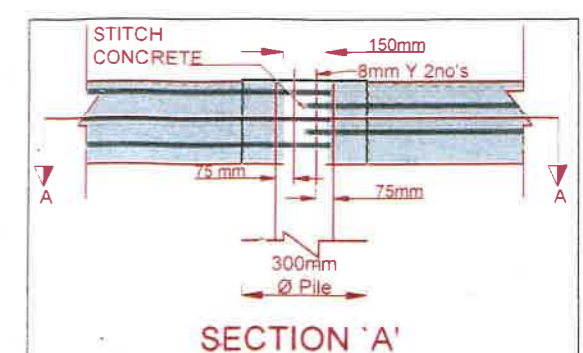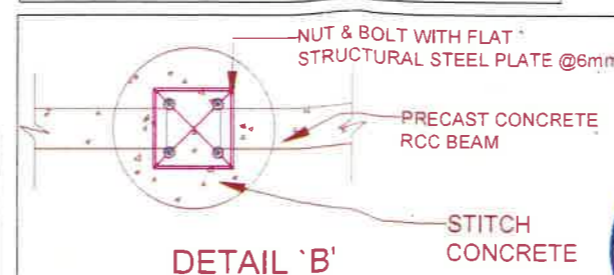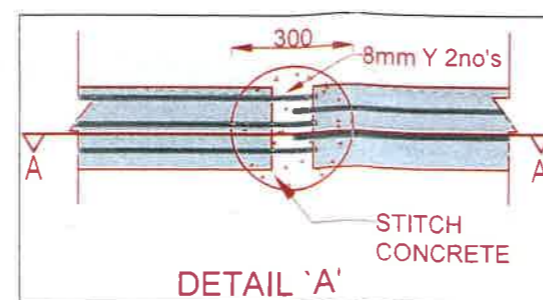

BANGALORE SUB URBAN RAIL PROJECT

Drawing for Tender Purpose only

TYPICAL BOUNDARY WALL
DETAILS BETWEEN BSRP & IR TRACKS

DRG NO.
KRIDE / BSRP / CS / 007

SCALE
NTS

STRUCTURAL