

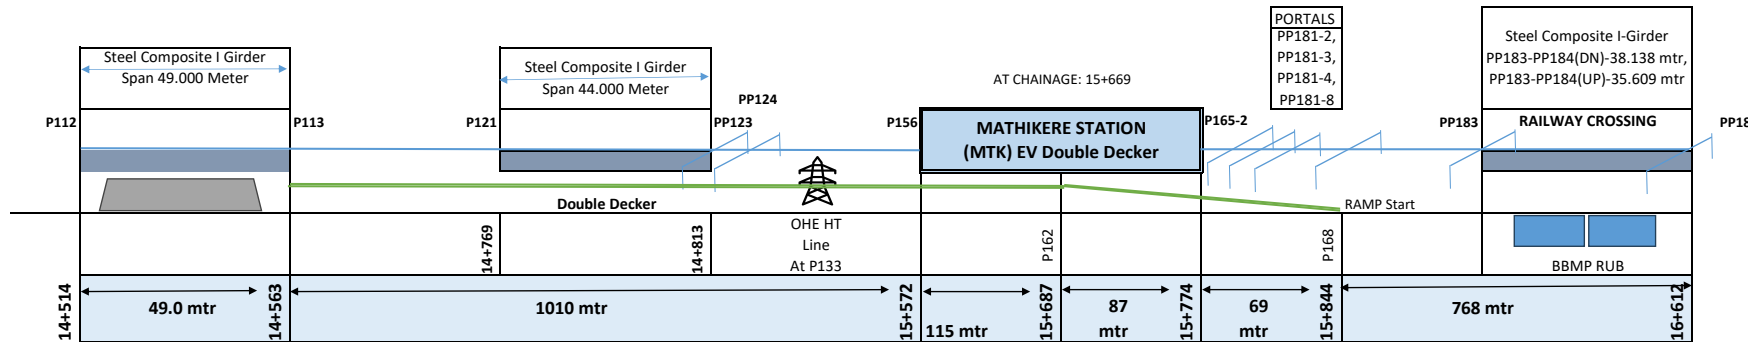
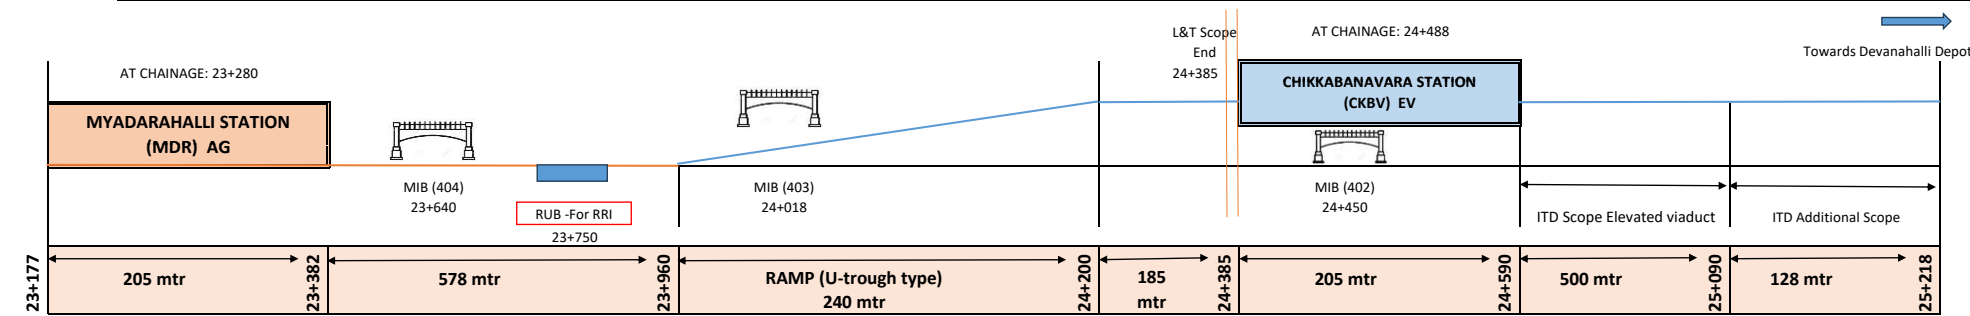
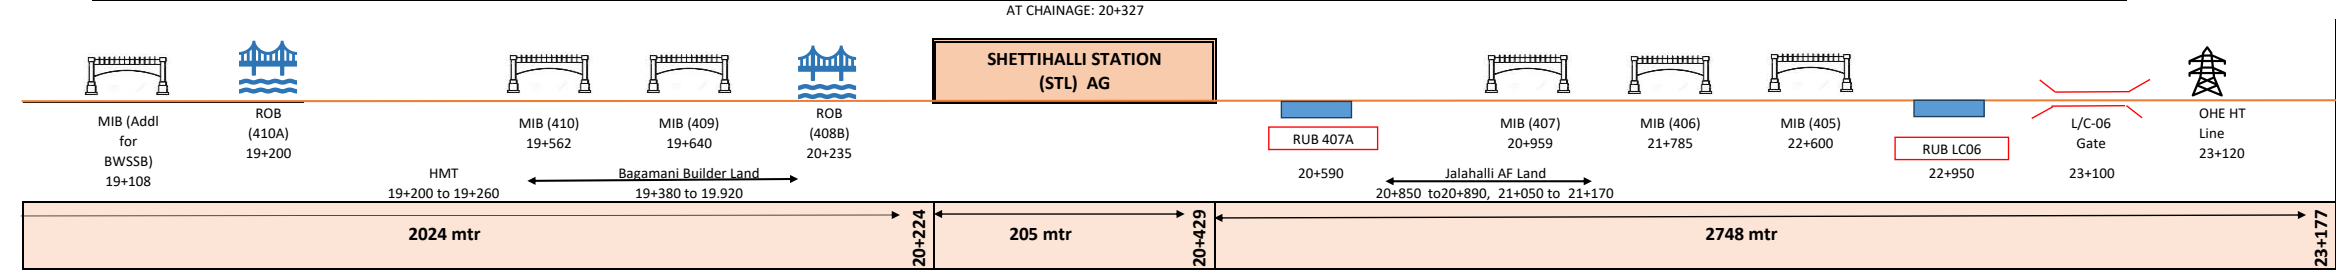


SECTION 3

SECTION 3 (Elevated)			
Sr No	Description	Qty	Remark
1	Ramp	2	
2	OHE/HT Line	2	
3	Station	1	1 EV
4	LC	3	
5	RUB	3	
6	Steel Composite Girder	4	
7	Portals	15	
8	MIB	0	
9	ROR	2	

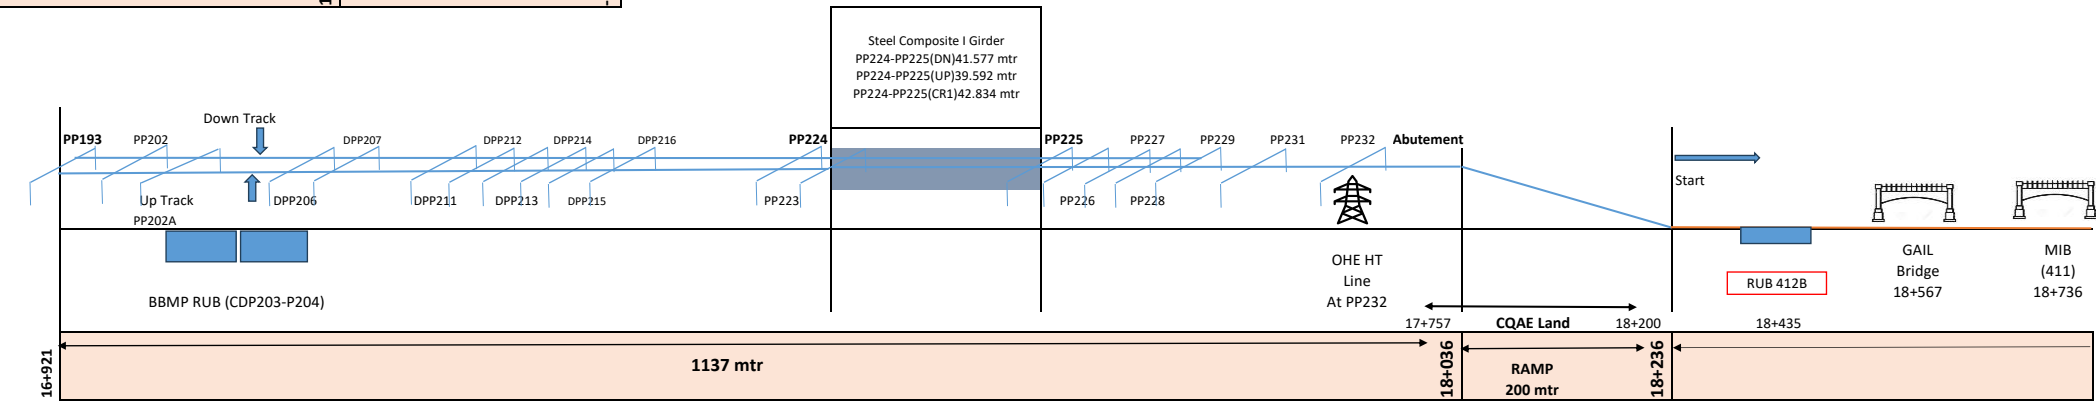

SECTION 4

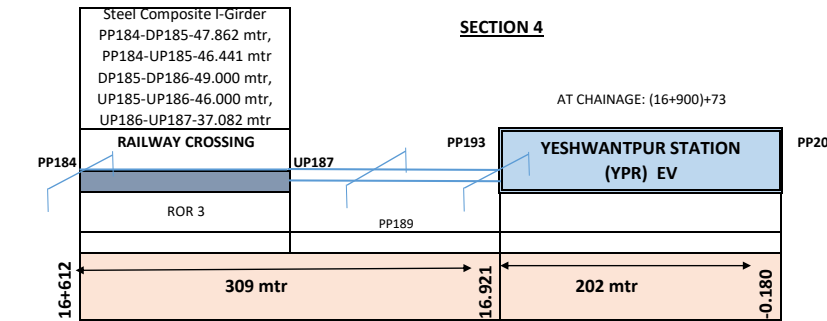

SECTION 4 (Elevated + At Grade)					
Sr No	Description	Qty	Remark	Total	Remark
1	Ramp	2		6	
2	OHE/HT Line	2		6	
3	Station	4	2EV+2AG	12	6EV+6AG
4	LC	1		11	
5	RUB	5		23	
6	Steel Composite Girder	8		12	
7	Portals	22		39	
8	MIB	11		42	
9	ROB	2		2	
10	ROR	0		3	