




**TYPICAL CROSS SECTION-7**  
(SCALE 1:125)  
(APPLICABLE FOR PIER - C2PP13)

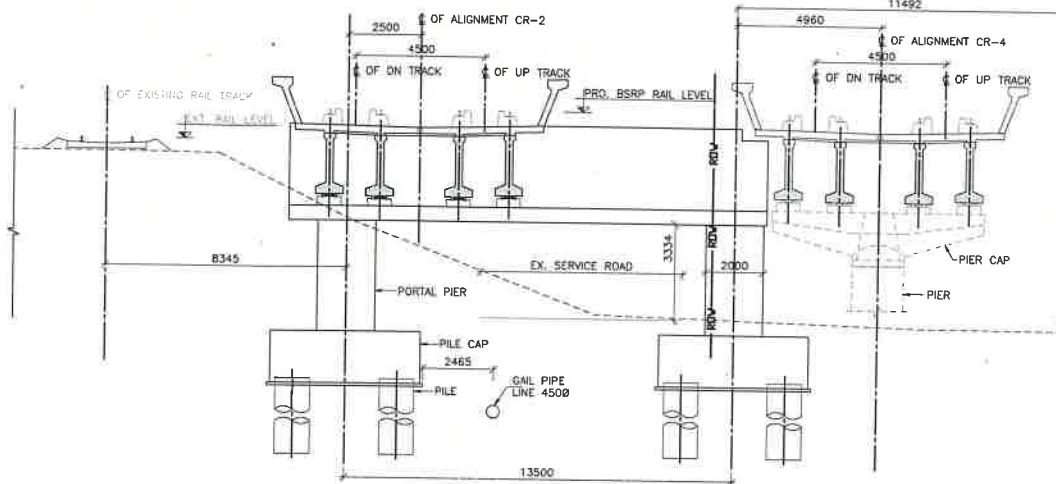


**TYPICAL CROSS SECTION-8**  
(SCALE 1:125)  
(APPLICABLE FOR PIER - C2PP14)

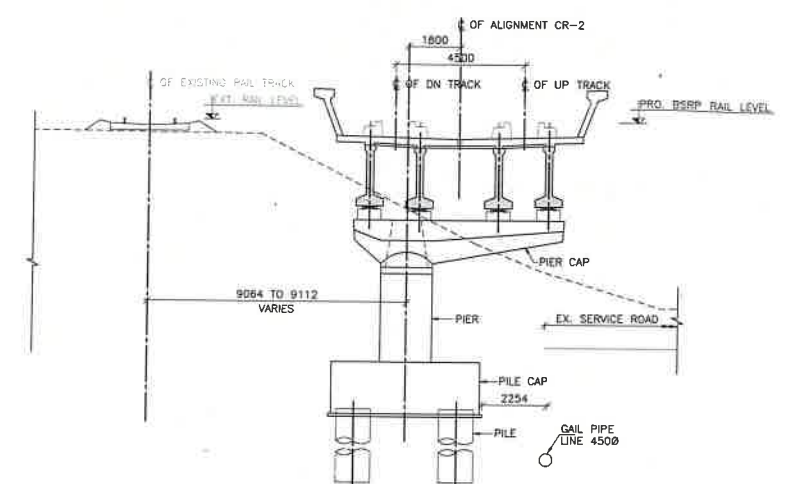


**TYPICAL CROSS SECTION-9**  
(SCALE 1:125)  
(APPLICABLE FOR PIER - C2CP15 & C2CP16)

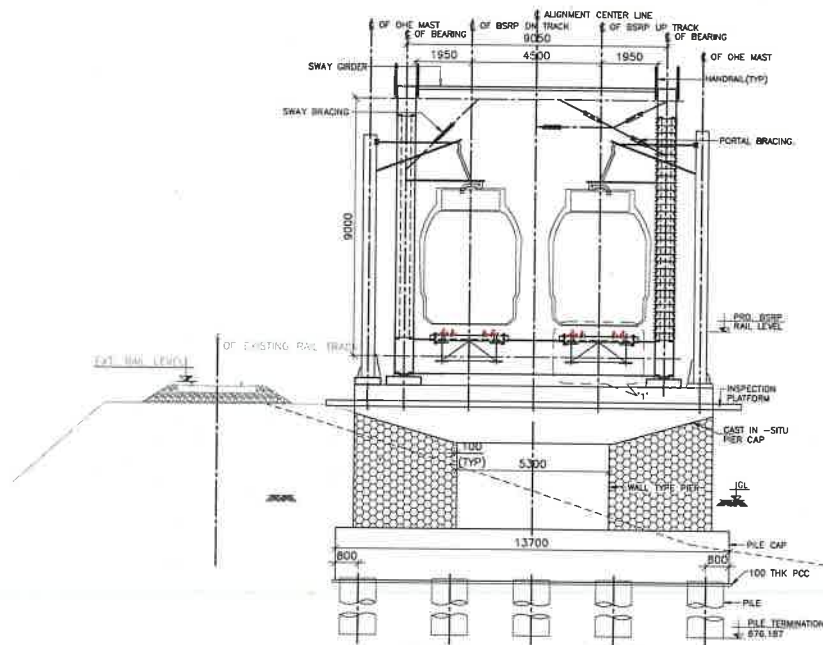


**TYPICAL CROSS SECTION-10**  
(SCALE 1:125)  
(APPLICABLE FOR ABUTMENT C2A2)

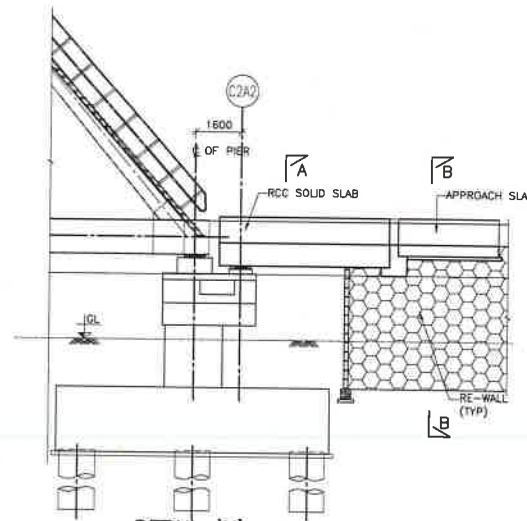

**DETAIL 'X'**  
(SCALE 1:100)  
(APPLICABLE FOR ABUTMENT C2A2)

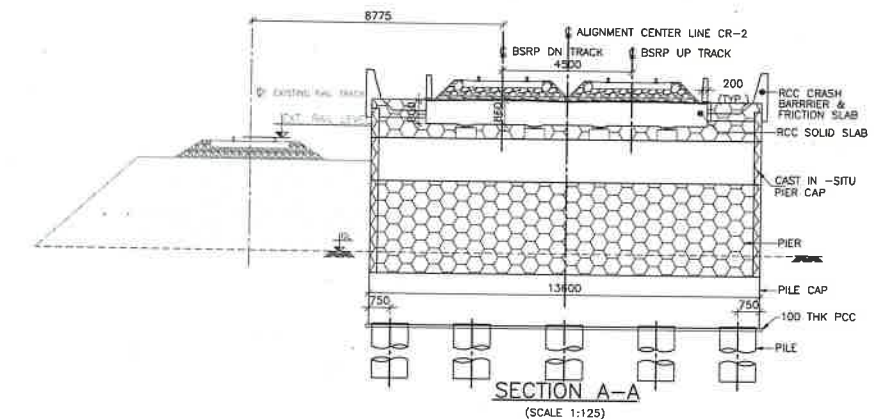

**SECTION A-A**  
(SCALE 1:125)

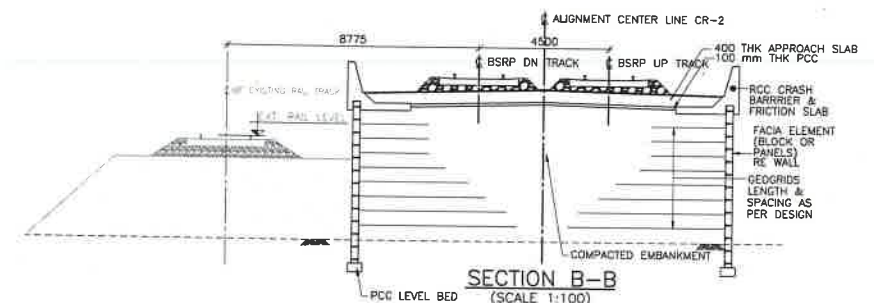

**SECTION B-B**  
(SCALE 1:100)

**SPECIAL NOTE :**  
• IR DETAILS ARE NOT SHOWN FOR CLARITY.

NOTES		NOTES		LEGEND		REFERENCE DRAWINGS - LATEST REVISIONS		REFERENCE DOCUMENTS		KEY PLAN		STATION BOX KEY PLAN		EMPLOYER	
1. ALL DIMENSIONS AND LEVELS ARE IN METER, UNLESS OTHERWISE SPECIFIED. 2. DIMENSIONS ARE NOT TO BE SCALED. ONLY WRITTEN DIMENSIONS SHALL BE FOLLOWED.				P - SINGLE PIER PP - PORTAL PIER CP - CANTILEVER PIER	1. 022077-BSRP-CR2-C-VD-02N-SP-20-4001 - GENERAL ARRANGEMENT DRAWING FOR RAIL OVER RAIL FROM PIER - C-144-500 TO -D-085-108 2. 02077-BSRP-CR2-C-VD-01-20-1301 - GENERAL ARRANGEMENT DRAWING OF BENNANAHALLI STATION (ELEVATED) 3. 022077-BSRP-CR4-C-VD-GEN-20-2001 & 2002 - GENERAL ARRANGEMENT DRAWING FOR VIADUCT PORTION NEAR BENNANAHALLI STATION FOR CR4								EMPLOYER DESIGNATION NAME SIGN		
REVISIONS		CONTRACTOR		QUALITY ASSURANCE		GENERAL CONSULTANTS		EMPLOYER		PROJECT		DRAWING TITLE		DRAWING NO	
D 27.03.24		TRANSPORTATION INFRASTRUCTURE IC EDRC-SPECIAL BRIDGES		The responsibility of control, check and verification of accuracy, correctness, completeness, integration and full compliance of Contract provisions in respect of design analysis and drawing rests with Design & Build Contractor		CHECKED DESIGN DESIGN DESIGN		RAIL INFRASTRUCTURE DEVELOPMENT COMPANY (KARNATAKA) LIMITED		BENGALURU SUBURBAN RAILWAY PROJECT (BSRP) K-RIDE CORRIDOR - 2		GENERAL ARRANGEMENT DRAWING FOR VIADUCT PORTION NEAR BENNANAHALLI STATION FOR CR2		022077-BSRP-CR2-C-VD-GEN-20-2053	
C 23.03.24		DESIGNED BY:		DATE: 27.03.2024		REVIEWED BY:		GENERAL CONSULTANTS		DRAWING NO: 022077-BSRP-CR2-C-VD-GEN-20-2053		REVISION: D		D	
B 06.03.24		DESIGNED BY:		DATE: 27.03.2024		REVIEWED BY:		AECOM © egis wsp AECOM-EGIS-WSP		DATE: 12.01.2024		D		D	
A 12.01.24		DESIGNED BY:		DATE: 27.03.2024		REVIEWED BY:		AECOM © egis wsp AECOM-EGIS-WSP		DATE: 12.01.2024		D		D	