



SECTION AA

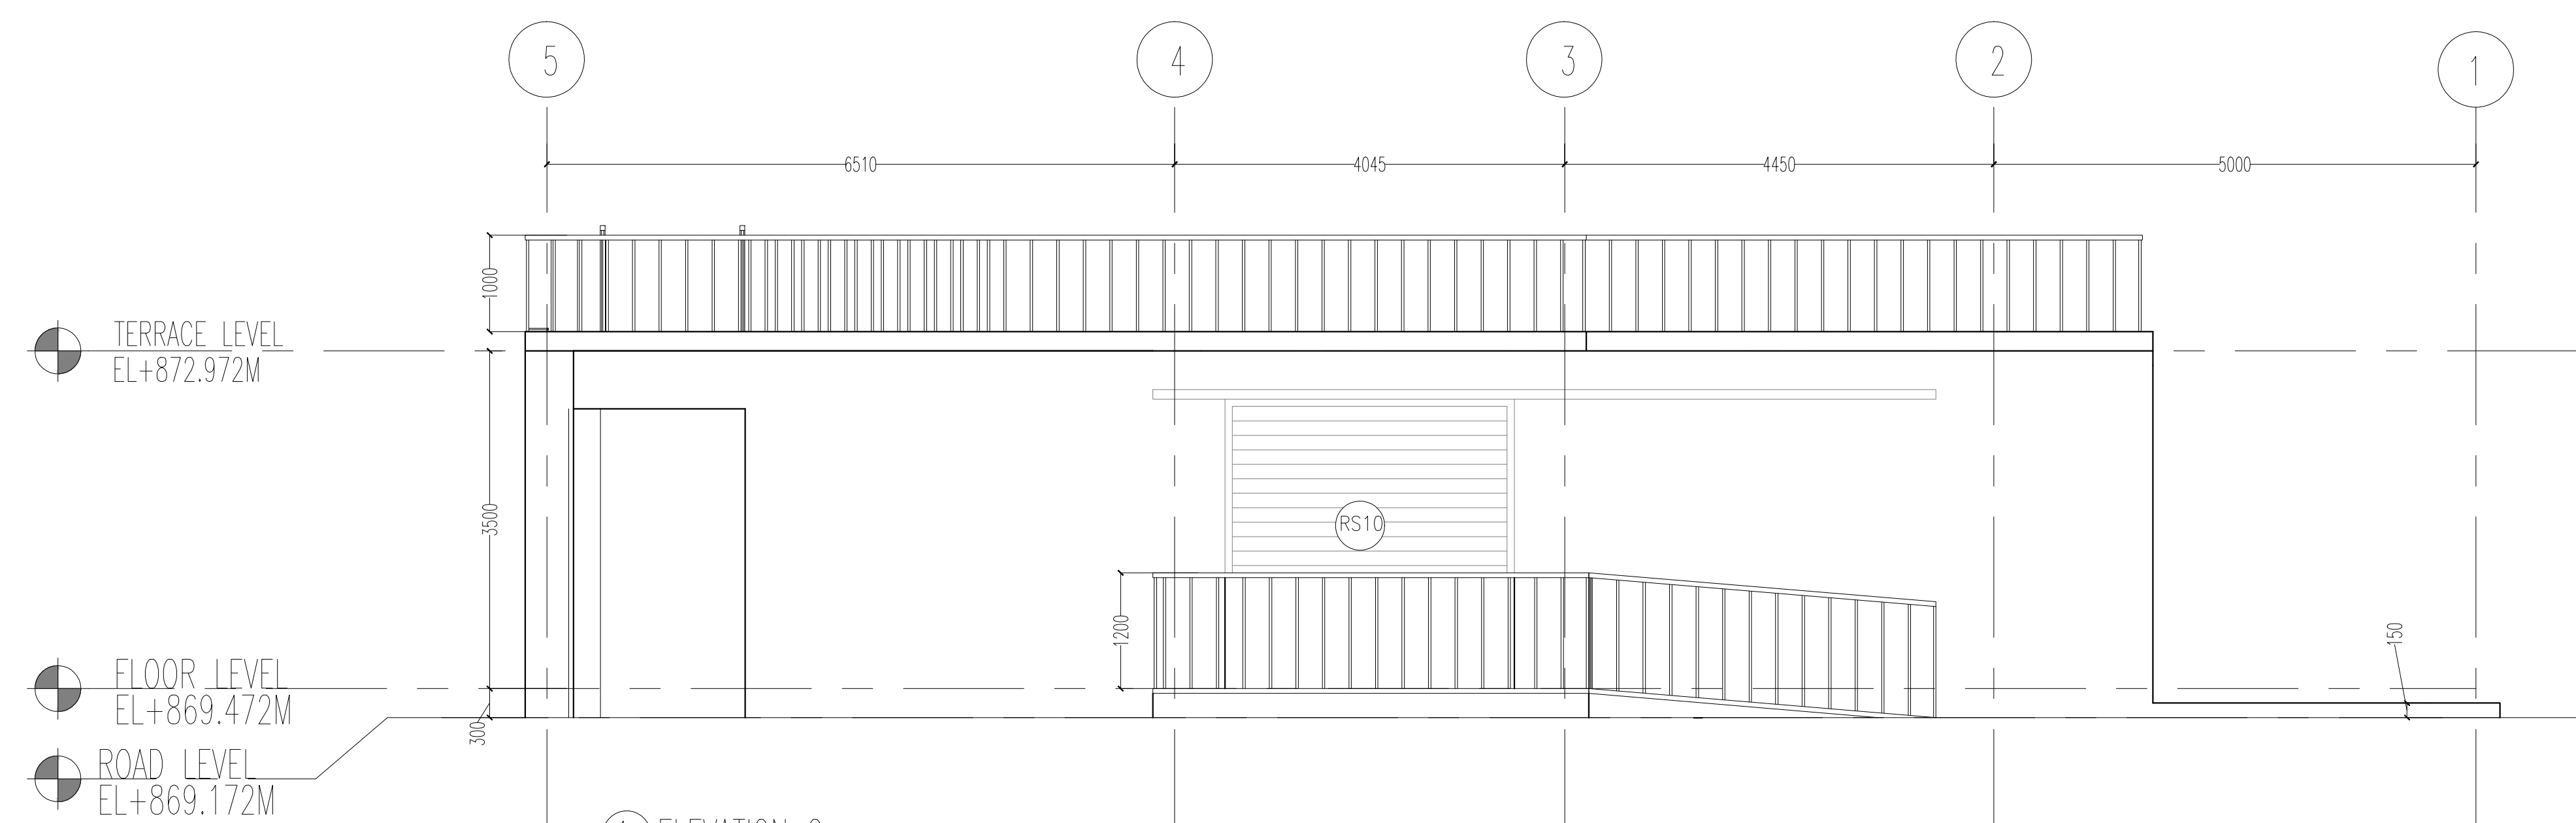

ELEVATION C

LEGEND FOR PUMPS	
D&G	OIL AND GREASE REMOVAL
BSC	BIOGENIC SULPHATE CORROSION
EQT	EQUILIZATION TANK
PAT	PRE AERATION TANK
SHT	SLUDGE HOLDING TANK
TWT	TREATED WATER TANK
DT	DETENTION TANK
AT	AERATION TANK

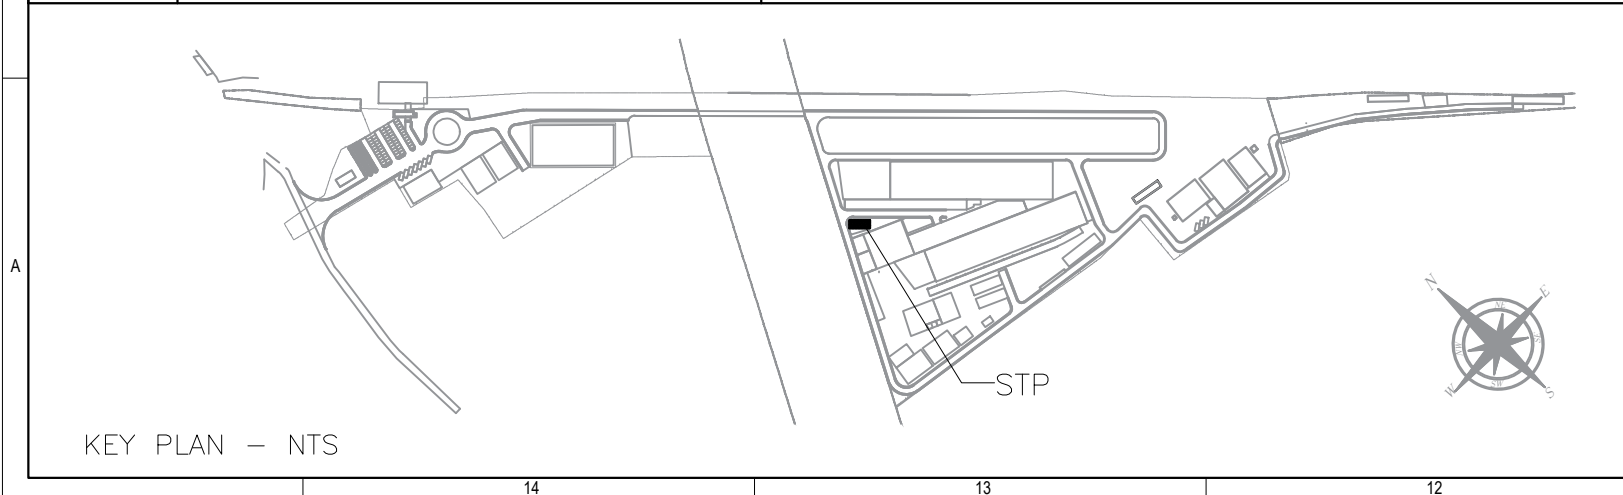

REVISIONS			DDC CONSULTANT		DETAILED DESIGN CONSULTANT DDC					GENERAL CONSULTANT(AECOM-EGIS-WSP)					KRIDE				PROJECT :				
					PREPARED , CHECKED AND APPROVED					CHECKED AND APPROVED					CHECKED AND APPROVED				BENGALURU SUBURBAN RAILWAY PROJECT (BSRP) KRIDE SOLADEVANAHALLI DEPOT				
										COUNTER SIGN													
			PROOF CONSULTANT (PC):							ARCHITECTURE					ARCHITECTURE								
										STRUCTURAL					STRUCTURAL								
										E&M					E&M								
										S&T					GM DEPOT								
										ROLLING STOCK					DSM DEPOT								
										TRACK					ROLLING STOCK								
										TRACTION					SIGNALLING								
										INTER FACE					TELECOM								
															TRACTION								
</																							