




<div>1 #4 mm<sup>2</sup> Cu. FRLSH wire for Phase 1 #4 mm<sup>2</sup> Cu. FRLSH wire for Neutral 1 #4 mm<sup>2</sup> Cu. FRLSH wire for Earth</div>	
SYMBOL	DESCRIPTION	kW	TOTAL QTY	R1	R2	R3	R4	R5	R6	R7	R8	R9	R10	R11	R12	Y1	Y2	Y3	Y4	Y5	Y6	Y7	Y8	Y9	Y10	Y11	Y12	B1	B2	B3	B4	B5	B6	B7	B8	B9	B10	B11	B12														
				Raw 6A	0.10	3	
HD	Raw 6/16A	0.50	24	2	2	2	2	1	3	1							1		1	1		2	2	1						1																							
	Raw 6/16A HD	1.00	5	
Connected load in kW					1.00	1.00	1.00	1.00	0.50	1.50	0.50	
Diversity					0.3	0.3	0.3	0.3	0.3	0.3	0.3	
Demand Load in kW					0.30	0.30	0.30	0.30	0.15	0.45	0.15	
Primary Point (1P)				23	1	1	1	1	1	1	1	
Secondary Point (2P)				9	1	1	1	1		2	
Total Connected Load				17.30 kW											6.50 kW																																						
Total Demand Load				5.19 kW											1.95 kW																																						
Area served					RECREATIONAL	BOARD ROOM	MEETING ROOM	AFC STORE	CORRIDOR	AUDITORIUM	STAIR	SPARE	SPARE	SPARE	SPARE	SPARE	SPARE	DCC OFFICE	GENTS TOILET	LADIES TOILET	STAFF TOILET	UTI & RO PLANT ROOM	STAFF TOILET	RO WATER	SPARE	SPARE	SPARE	SPARE	PANTRY	STAFF TOILET	AHU	ELECT. ROOM	DISABLED TOILET (UNIRAL)	GENTS AND LADIES TOILET	AHU	SPARE	SPARE	SPARE	SPARE														

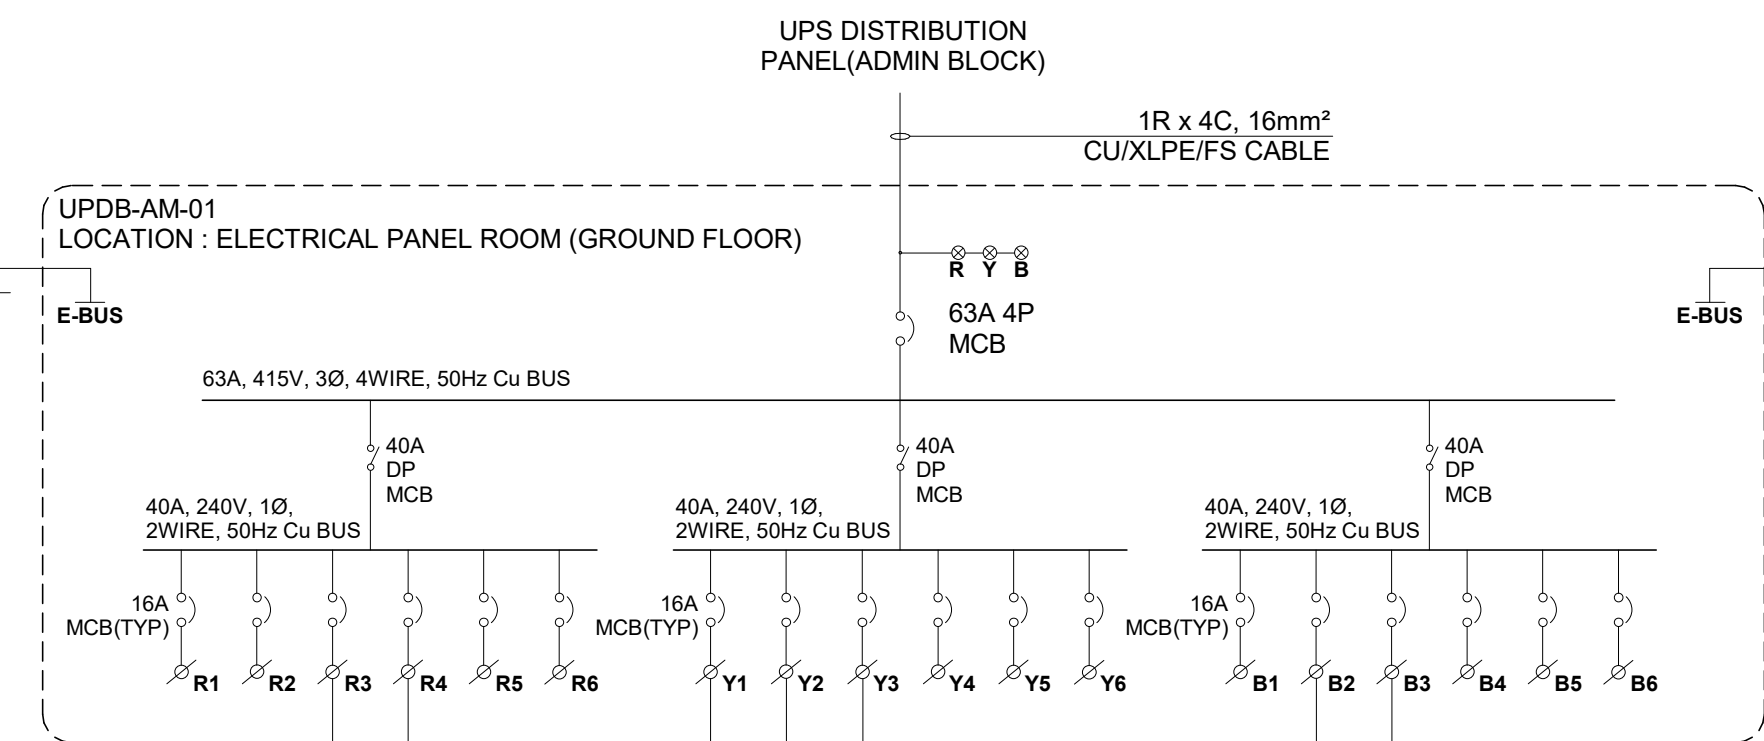

SYMBOL	DESCRIPTION	KW	TOTAL QTY	R1	R2	R3	R4	R5	R6	Y1	Y2	Y3	Y4	Y5	Y6	B1	B2	B3	B4	B5	B6
UPS 6A (HOOTER)	UPS 6A (HOOTER)	0.10	4																		
UPS 6A	UPS 6A	0.10	1																		
UPS 2nos of 6A	UPS 2nos of 6A	0.20	3																		
UPS 6/16A	UPS 6/16A	0.30	1																		
TRIP CIRCUIT	TRIP CIRCUIT	1.00	2																		
Connected load	Connected load																				
Diversity	Diversity																				
Demand Load	Demand Load																				
Primary Point (1P)	Primary Point (1P)																				
Secondary Point (2P)	Secondary Point (2P)																				
Total Connected Load	Total Connected Load																				
Total Demand Load	Total Demand Load																				
Area served	Area served																				

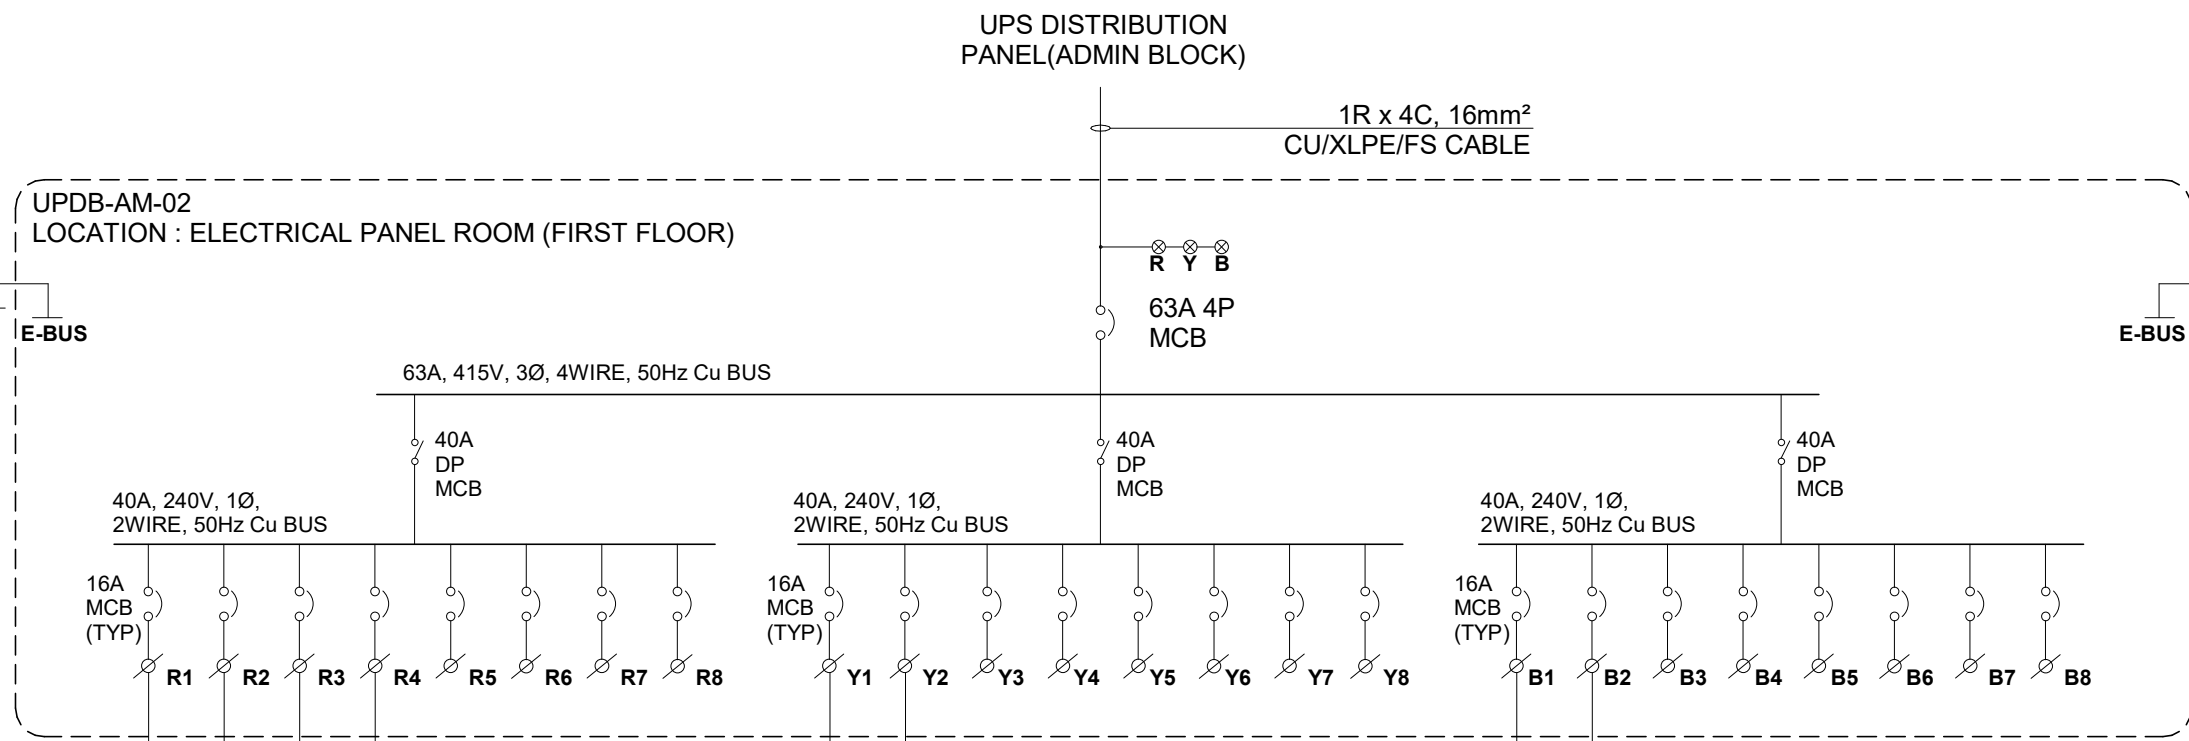


<div>1 #4 mm² Cu. FS wire for Phase 1 #4 mm² Cu. FS wire for Neutral 1 #4 mm² Cu. FS wire for Earth</div>	
---	--	--	

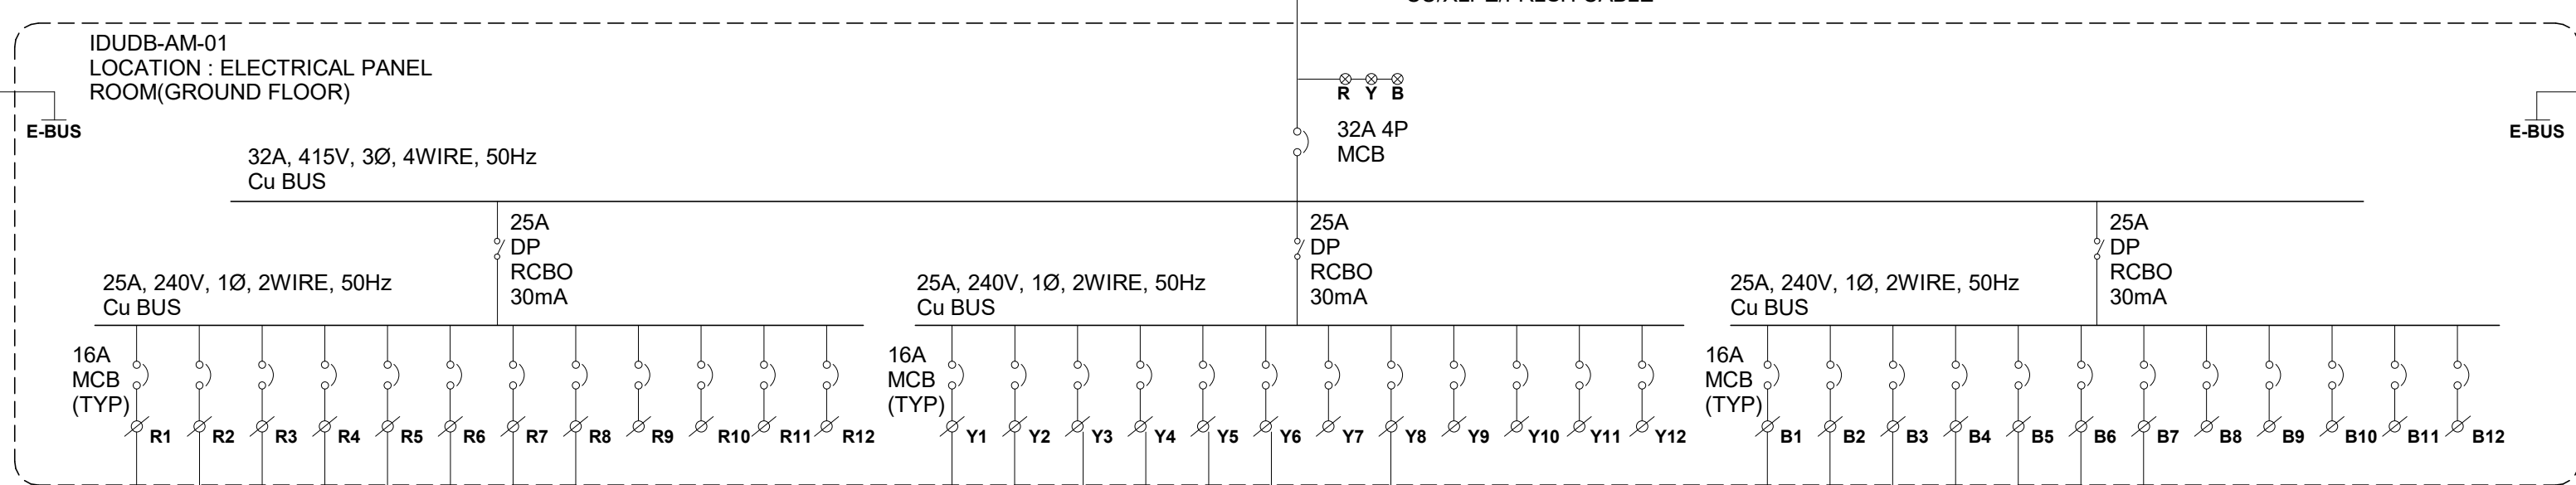

<div>1 #4 mm² Cu. FRLSH wire for Phase</div> <div>1 #4 mm² Cu. FRLSH wire for Neutral</div> <div>1 #4 mm² Cu. FRLSH wire for Earth</div>	
--	--	

- THIS DRAWING IS FOR INFORMATION AND REFERENCE AS A GENERAL GUIDANCE ONLY.
- ALL DEPOT FACILITIES, PLANTS & MACHINERIES, ACCOMMODATION FACILITIES, SYSTEM WIDE REQUIREMENTS ETC SHALL BE VERIFIED FOR MAINTENANCE REQUIREMENT OF ROLLING STOCK AND INFRASTRUCTURE FACILITIES.
- ALL DIMENSIONS ARE IN METER UNLESS NOTED OTHERWISE AND TO BE READ ONLY NOT MEASURED.
- ABSOLUTE RAIL LEVEL SHALL BE DERIVED FROM APPROVED ALIGNMENT DRAWINGS.
- STRUCTURE SYSTEM SHOWN IS INDICATIVE. ALL STRUCTURE MEMBER SIZES TO BE DETAILED BY DESIGNER AT LATER STAGE.
- THE DRAWINGS HAVE BEEN DEVELOPED IN CONFORMITY TO DPR, SDD, BSRP & OTHER CODAL REQUIREMENTS.
- SYSTEM ROOM SIZES, HEIGHTS, DOOR SIZE, FLOOR HEIGHT AND CUTOUT DIMENSIONS TO BE VERIFIED BY RELEVANT DISCIPLINES OF ENGINEERING.
- SHIFTS FOR ELECTRICAL, SAT, PLUMBING, DRAINAGE, SEWAGE DISPOSAL, RAIN WATER HARVESTING, FIRE AND OTHER SYSTEMS SHALL BE PROVIDED AS PER SYSTEM AND MEP REQUIREMENTS.
- ALL FINISHES ARE SUBJECT TO K RIDE APPROVAL.
- SPACE CONSIDERED FOR ELECTRICAL & SAT CABLE TRENCH, DURING THE DETAILED DESIGN STAGE ELECTRICAL & SAT CABLE TRENCH WILL BE PROVIDED BASED ON DESIGN.
- 1 IN 8.5 TURNOUTS PROVIDED IN THE DEPOT.
- FM DISTANCE PROVIDED AT 4.25M METERS.

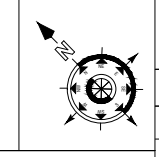

GENERAL CONSULTANT

K RIDE

PROJECT DIRECTOR  
SR ALIGNMENT EXPERT  
CHIEF TRACK EXPERT  
CHIEF SIGNALING EXPERT  
CHIEF TRACTION EXPERT  
CHIEF TELECOM EXPERT  
SR ROLLING STOCK ENGINEER

GM / PLANNING  
GM / CIVIL / DEPOT  
GM / ROLLING STOCK  
GM / TRACTION  
GM / SIGNALLING

DIRECTOR PROJECT PLANNING  
DIRECTOR SYSTEM

K RIDE

RAIL INFRASTRUCTURE DEVELOPMENT COMPANY (P) LIMITED

PROJECT ID: 2588

TITLE: ADMIN BUILDING ELECTRICAL SYSTEM DISTRIBUTION BOARD SCHEMATIC DIAGRAM

CONSULTANT: BARSYL BALAJI RAILROAD SYSTEMS (P) LIMITED.

SCALE: 1:25  
SHEET NO: 4 OF 6  
DRG NO: KRIDE\_BSRP\_RS\_DEPOT\_SDBV  
REV: 05