



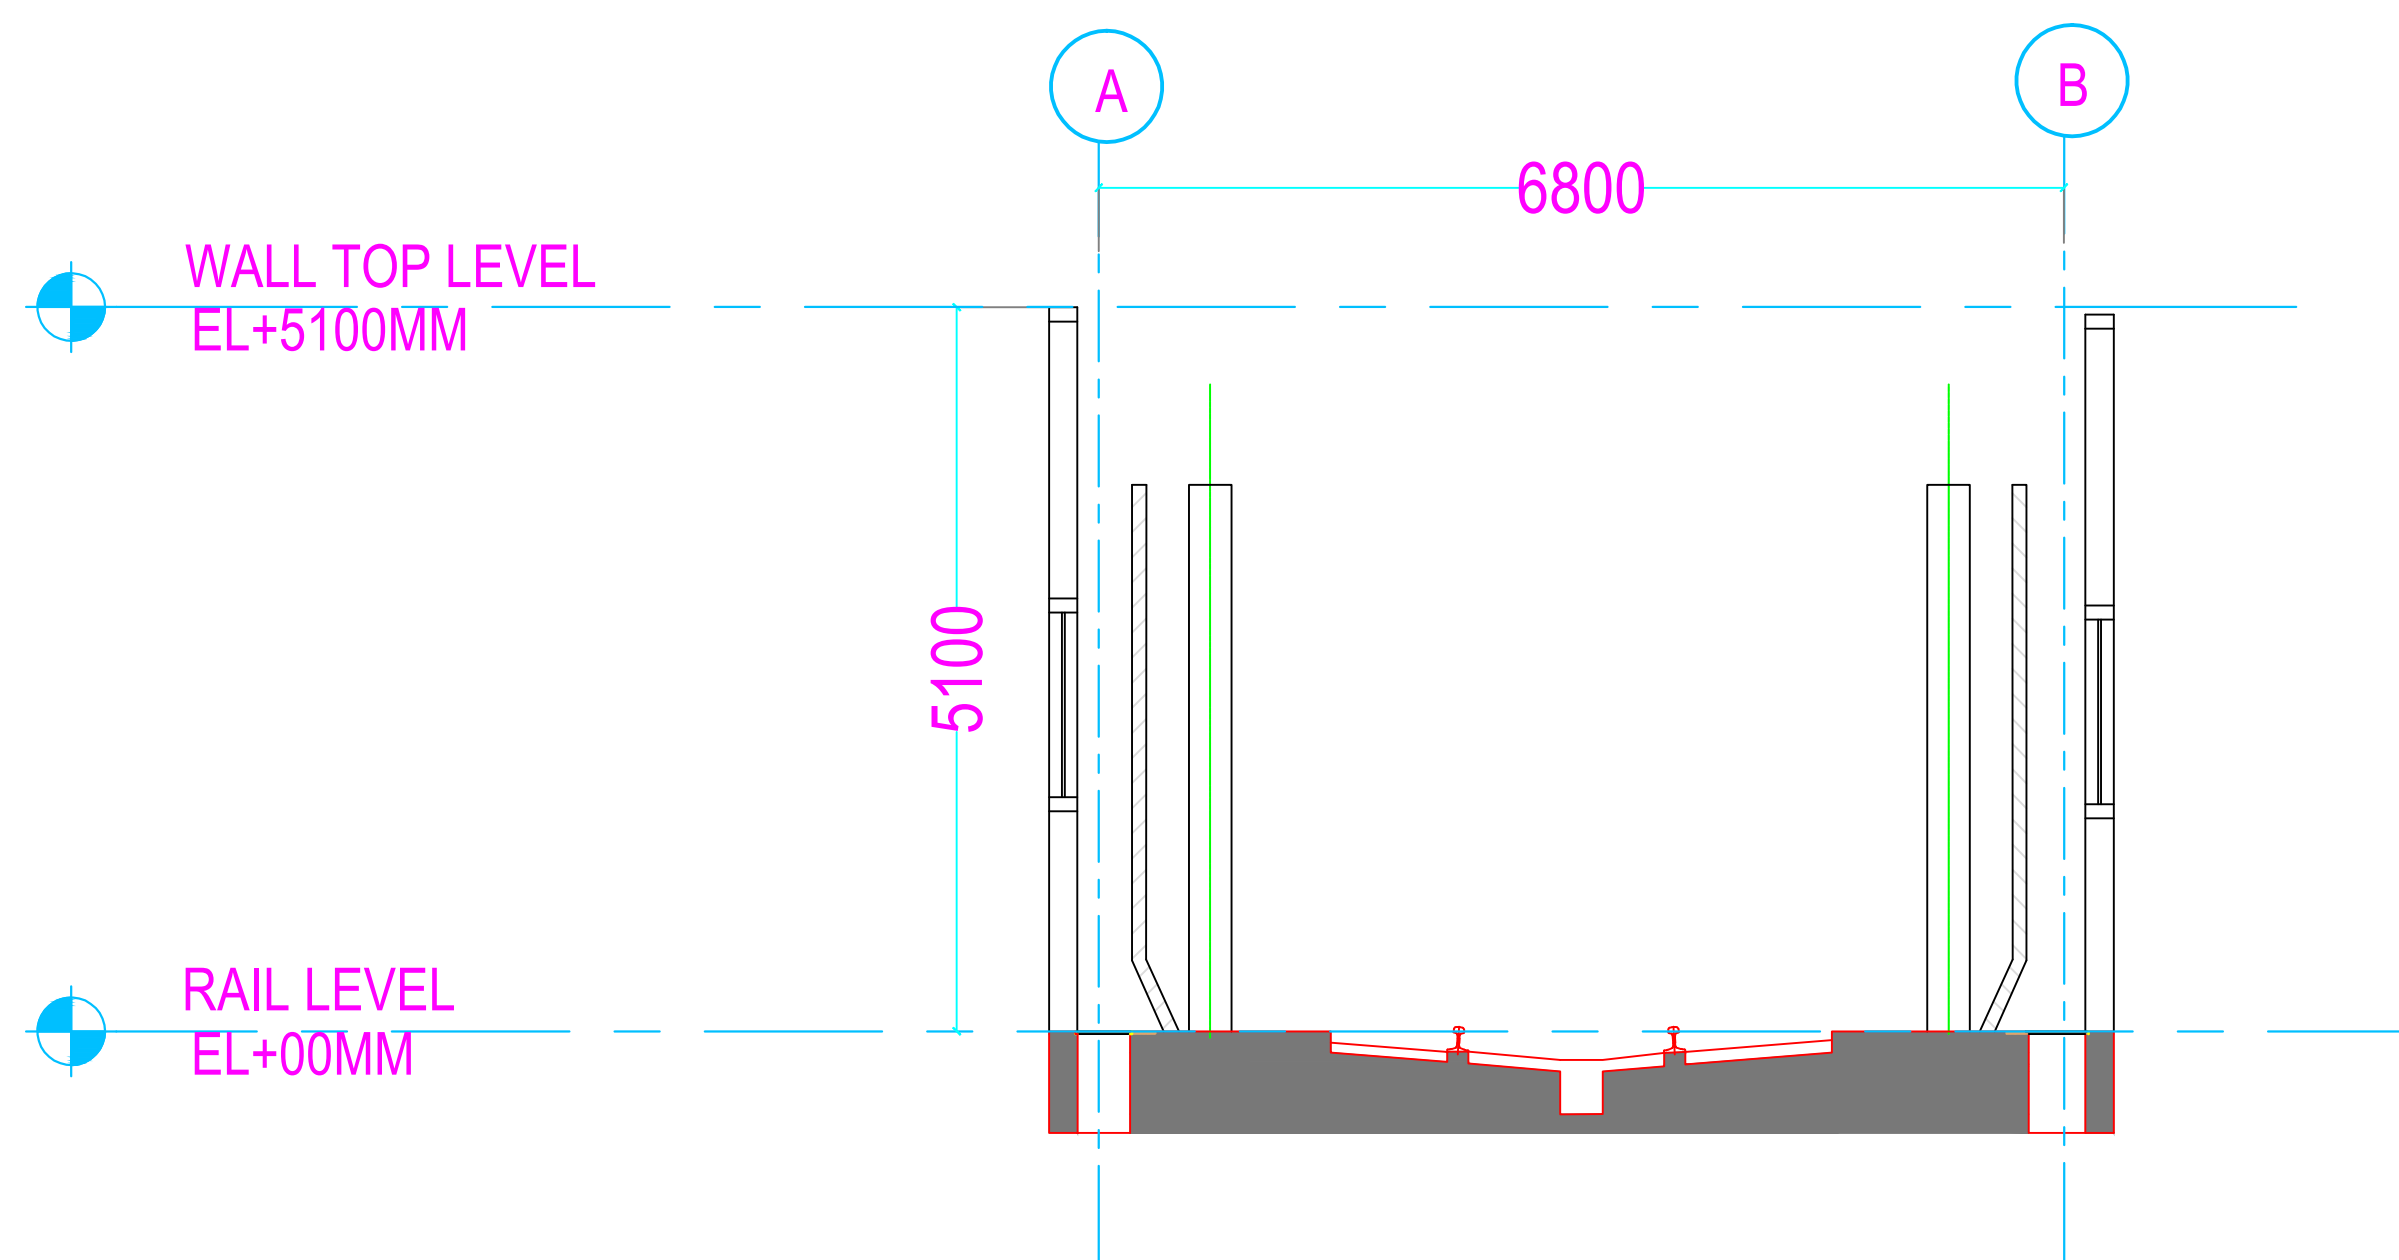

① ELEVATION D

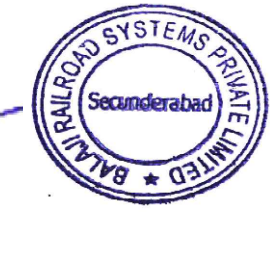

② SECTION BB

1. THIS DRAWING IS FOR INFORMATION AND REFERENCE AS A GENERAL GUIDANCE ONLY.  
2. ALL DEPOT FACILITIES, PLANTS & MACHINERIES, ACCOMMODATION FACILITIES, SYSTEM WIDE REQUIREMENTS ETC SHALL BE VERIFIED FOR MAINTENANCE REQUIREMENT OF ROLLING STOCK AND INFRASTRUCTURE FACILITIES.  
3. ALL DIMENSIONS ARE IN METER UNLESS NOTED OTHERWISE AND TO BE READ ONLY NOT MEASURED.  
4. ABSOLUTE RAIL LEVEL SHALL BE DERIVED FROM APPROVED ALIGNMENT DRAWINGS. STRUCTURE SYSTEM SHOWN IS INDICATIVE. ALL STRUCTURE MEMBER SIZES TO BE DETAILED BY DESIGNER AT LATER STAGE.  
5. THIS DRAWINGS HAVE BEEN DEVELOPED IN CONFORMITY TO DPR, SDO, BSR& OTHER CODAL REQUIREMENTS.  
6. SYSTEM ROOM SIZES, HEIGHTS, DOOR SIZE, FLOOR HEIGHT AND CUTOUT DIMENSIONS TO BE VERIFIED BY RELEVANT DISCIPLINES OF ENGINEERING.  
7. SHIFTS FOR ELECTRICAL, SAT, PLUMBING, DRAINAGE, SEWAGE DISPOSAL, RAIN WATER HARVESTING, FIRE AND OTHER SYSTEMS SHALL BE PROVIDED AS PER SYSTEM AND MEP REQUIREMENTS.  
8. ALL FINISHES ARE SUBJECT TO K.RIDE APPROVAL.  
9. SPACE CONSIDERED FOR ELECTRICAL & SAT CABLE TRENCH, DURING THE DETAILED DESIGN STAGE ELECTRICAL & SAT CABLE TRENCH WILL BE PROVIDED BASED ON DESIGN.  
10. 1 IN 8 S TURNOUTS PROVIDED IN THE DEPOT.  
11. FM DISTANCE PROVIDED AT 4.25M METERS.







BALAJI RAILROAD SYSTEMS (P) LIMITED

RD	TENDER DRAWING	DESCRIPTION	DESIGNED	CHECKED	REVIEWED	APPROVED
REV NO		DESCRIPTION	DESIGNED	CHECKED	REVIEWED	APPROVED

GENERAL CONSULTANT				K RIDE			
PROJECT DIRECTOR		GM / PLANNING					
SR ALIGNMENT EXPERT		GM / CIVIL / DEPOT					
CHIEF TRACK EXPERT		GM / ROLLING STOCK					
CHIEF SIGNALLING EXPERT		GM / TRACTION					
CHIEF TRACTION EXPERT		GM / SIGNALLING					
CHIEF TELECOM EXPERT							
SR ROLLING STOCK ENGINEER							
				DIRECTOR PROJECT PLANNING	DIRECTOR SYSTEM		



K RIDE



BARSYL

RAIL INFRASTRUCTURE DEVELOPMENT COMPANY (KARNATAKA) LIMITED

PROJECT ID: 2388

TITLE: SOLADEVANAHALLI DEPOT AUTO COACH WASH PLANT SHED DETAILED DESIGN PLAN ELEVATION & SECTION

CONSULTANT: BALAJI RAILROAD SYSTEMS (P) LIMITED.

SCALE: 1/25	SHEET NO: 2 OF 2	DRG NO: KRIDE_BSRP_RS_DEPOT_S0VL	REV: 01
-------------	------------------	----------------------------------	---------