



① ELEVATION D

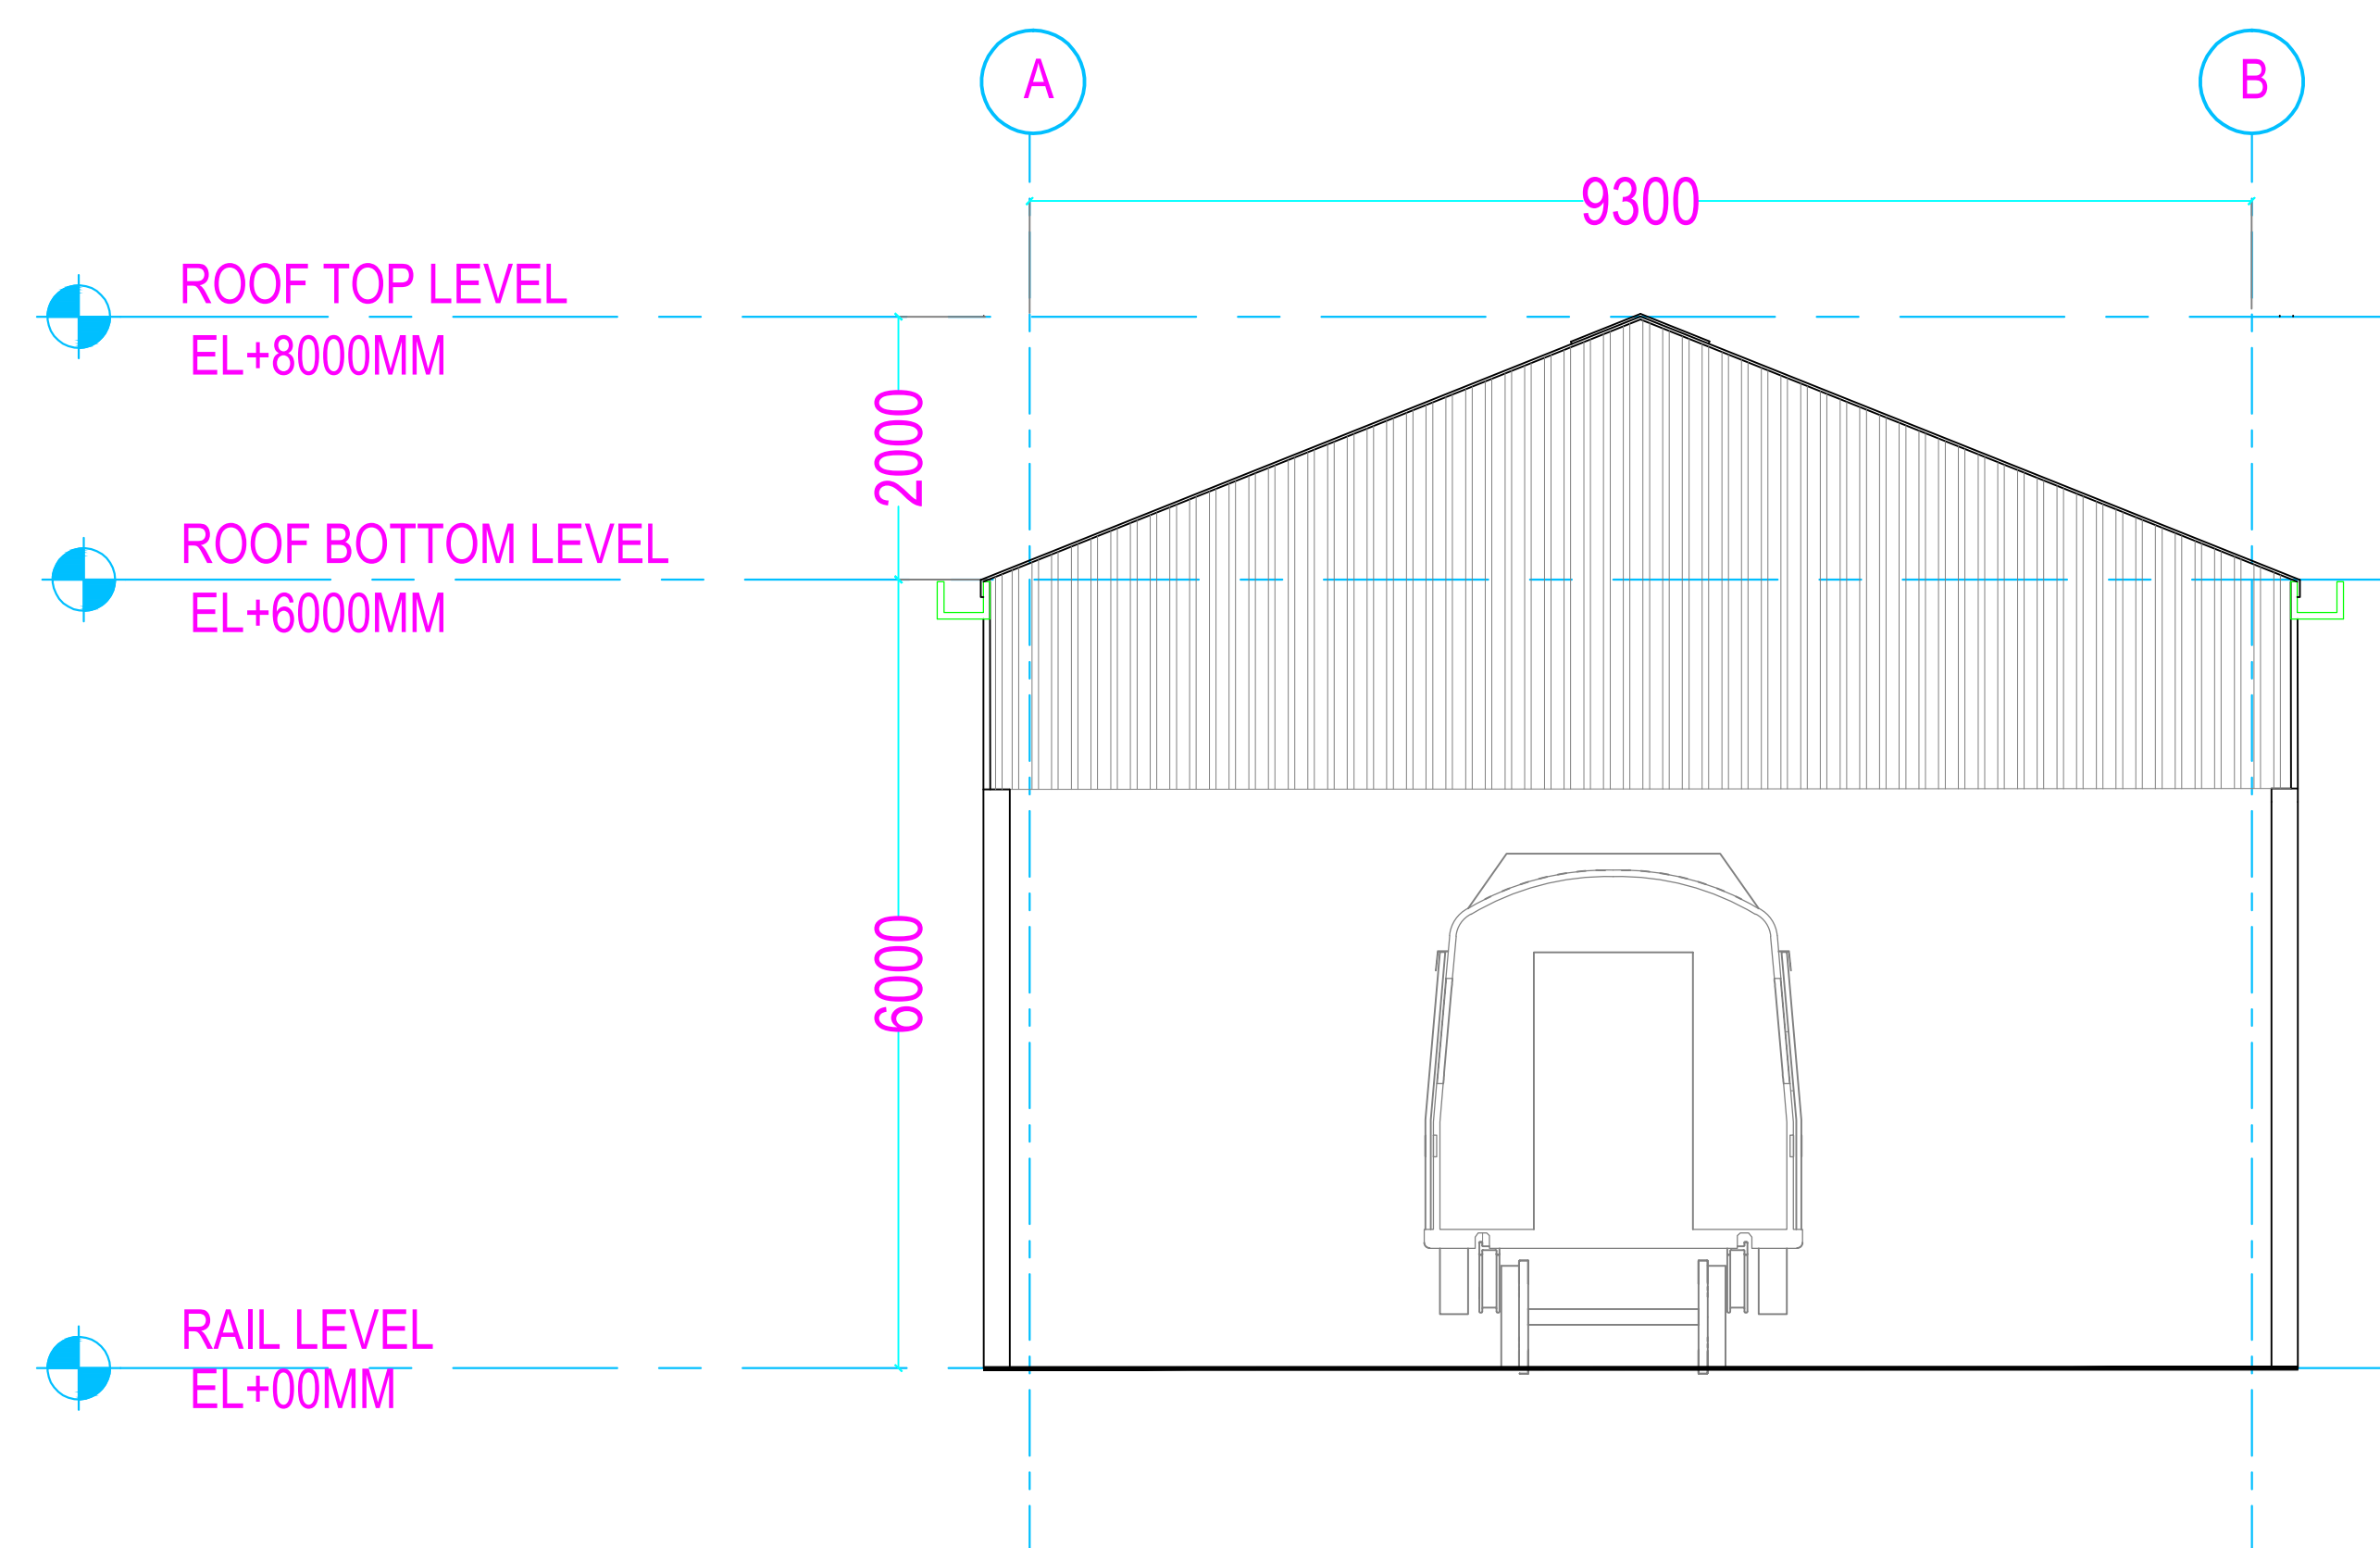

② ELEVATION C

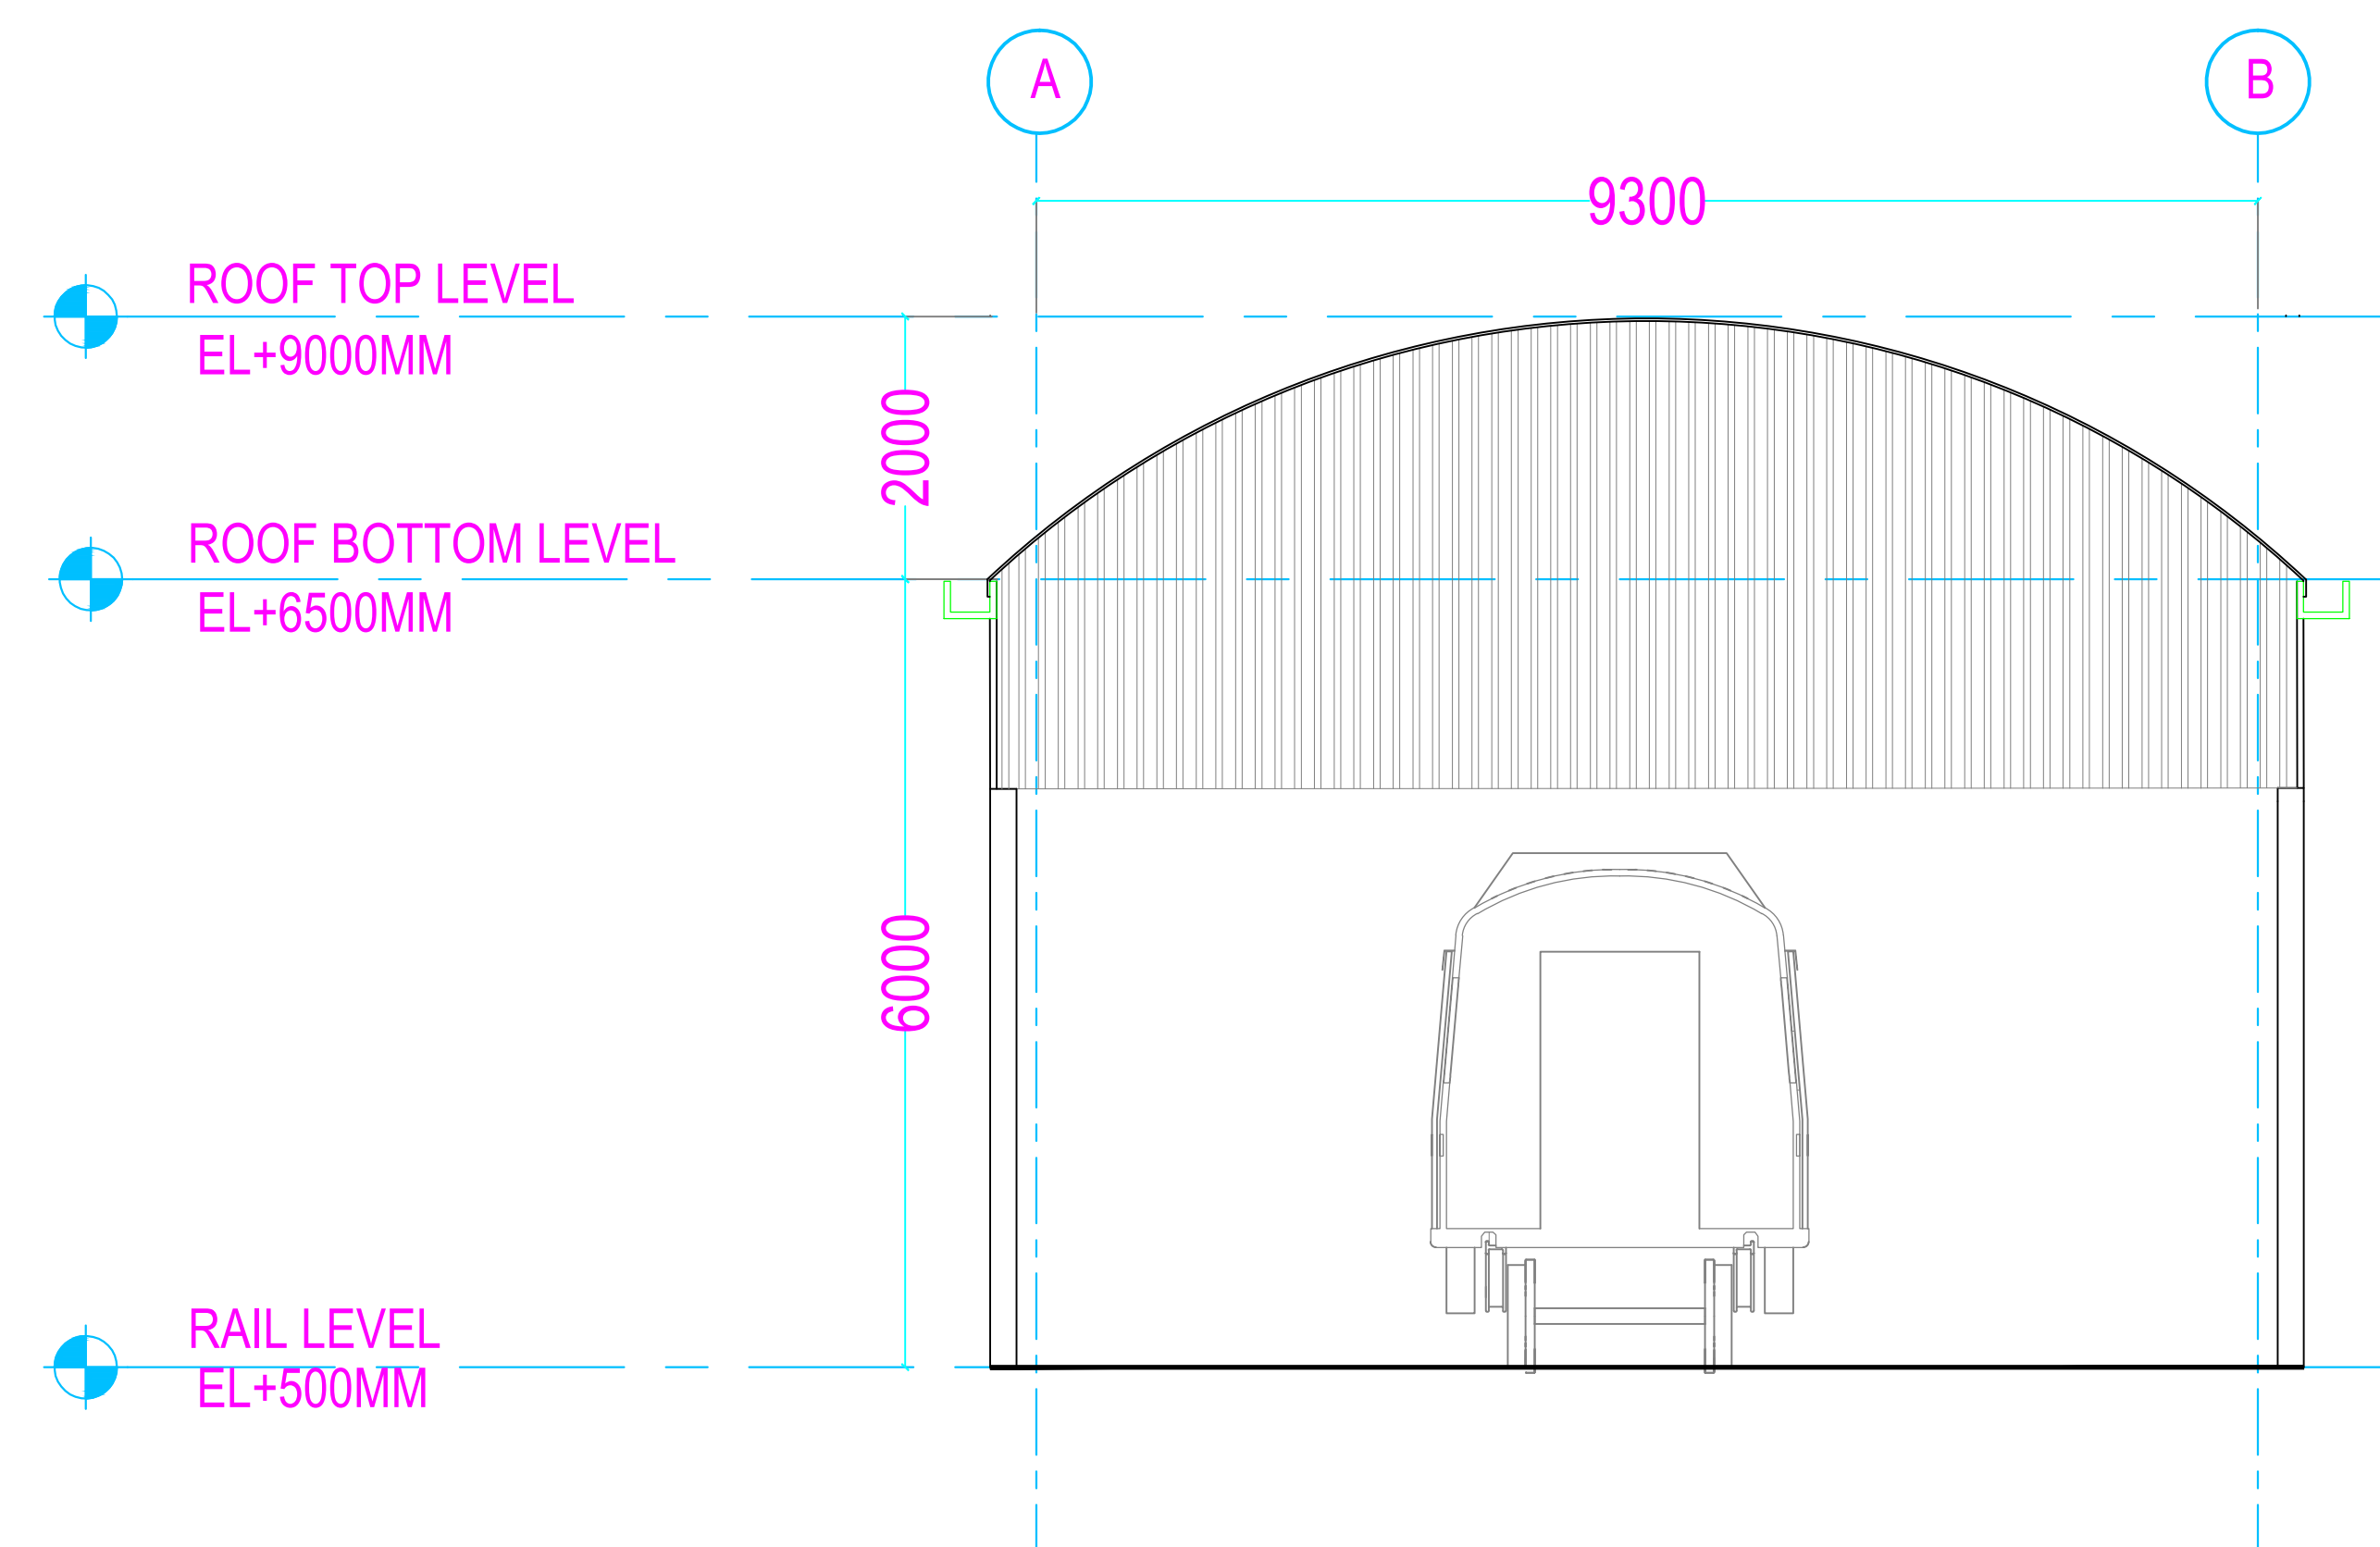

② ELEVATION C

TENDER DRAWING

- THIS DRAWING IS FOR INFORMATION AND REFERENCE AS A GENERAL GUIDANCE ONLY.
- ALL DEPOT FACILITIES, PLANTS & MACHINERIES, ACCOMMODATION FACILITIES, SYSTEM WIDE REQUIREMENTS ETC SHALL BE VERIFIED FOR MAINTENANCE REQUIREMENT OF ROLLING STOCK AND INFRASTRUCTURE FACILITIES.
- ALL DIMENSIONS ARE IN METER UNLESS NOTED OTHERWISE AND TO BE READ ONLY NOT MEASURED.
- ABSOLUTE RAIL LEVEL SHALL BE DERIVED FROM APPROVED ALIGNMENT DRAWINGS.
- STRUCTURE SYSTEM SHOWN IS INDICATIVE. ALL STRUCTURE MEMBER SIZES TO BE DETAILED BY DESIGNER AT LATER STAGE.
- THIS DRAWINGS HAVE BEEN DEVELOPED IN CONFORMITY TO DPR, SDO, BSR&R OTHER CODAL REQUIREMENTS.
- SYSTEM ROOM SIZES, HEIGHTS, DOOR SIZE, FLOOR HEIGHT AND CUTOUT DIMENSIONS TO BE VERIFIED BY RELEVANT DISCIPLINES OF ENGINEERING.
- SHAFTS FOR ELECTRICAL, SAT, PLUMBING, DRAINAGE, SEWAGE DISPOSAL, RAIN WATER HARVESTING, FIRE AND OTHER SYSTEMS SHALL BE PROVIDED AS PER SYSTEM AND MEP REQUIREMENTS.
- ALL FINISHES ARE SUBJECT TO K.RIDE APPROVAL.
- SPACE CONSIDERED FOR ELECTRICAL & SAT CABLE TRENCH, DURING THE DETAILED DESIGN STAGE ELECTRICAL & SAT CABLE TRENCH WILL BE PROVIDED BASED ON DESIGN.
- 1 IN 8 TURNOUTS PROVIDED IN THE DEPOT.
- FM DISTANCE PROVIDED AT 4.25M METERS.

BARSYL
BALAJI RAILROAD SYSTEMS (P) LIMITED

W & A 10/1/2024

REVISIONS

NO	DESCRIPTION	DATE	BY	CHKD	APPD
1	ISSUED FOR TENDER	10/1/2024
2
3
4
5
6
7
8
9
10
11
12

GENERAL CONSULTANT

K RIDE

PROJECT DIRECTOR
SR ALIGNMENT EXPERT
CHIEF TRACK EXPERT
CHIEF SIGNALLING EXPERT
CHIEF TRACTION EXPERT
CHIEF TELECOM EXPERT
SR ROLLING STOCK ENGINEER

GM / PLANNING
GM / CIVIL / DEPOT
GM / ROLLING STOCK
GM / TRACTION
GM / SIGNALLING

DIRECTOR PROJECT PLANNING
DIRECTOR SYSTEM

K RIDE
RAIL INFRASTRUCTURE DEVELOPMENT COMPANY (KARNATAKA) LIMITED

PROJECT ID: 2388

TITLE: **SOLADEVANAHALLI DEPOT EMERGENCY RERAILING DETAILED DESIGN PLAN ELEVATIONS**

CONSULTANT: **BARSYL**
BALAJI RAILROAD SYSTEMS (P) LIMITED.

SCALE: 1/25
SHEET NO: 2 OF 3
DRG NO: KRIDE_BSRP_RS_DEPOT_SSVL
REV: 01