



① SECTION AA

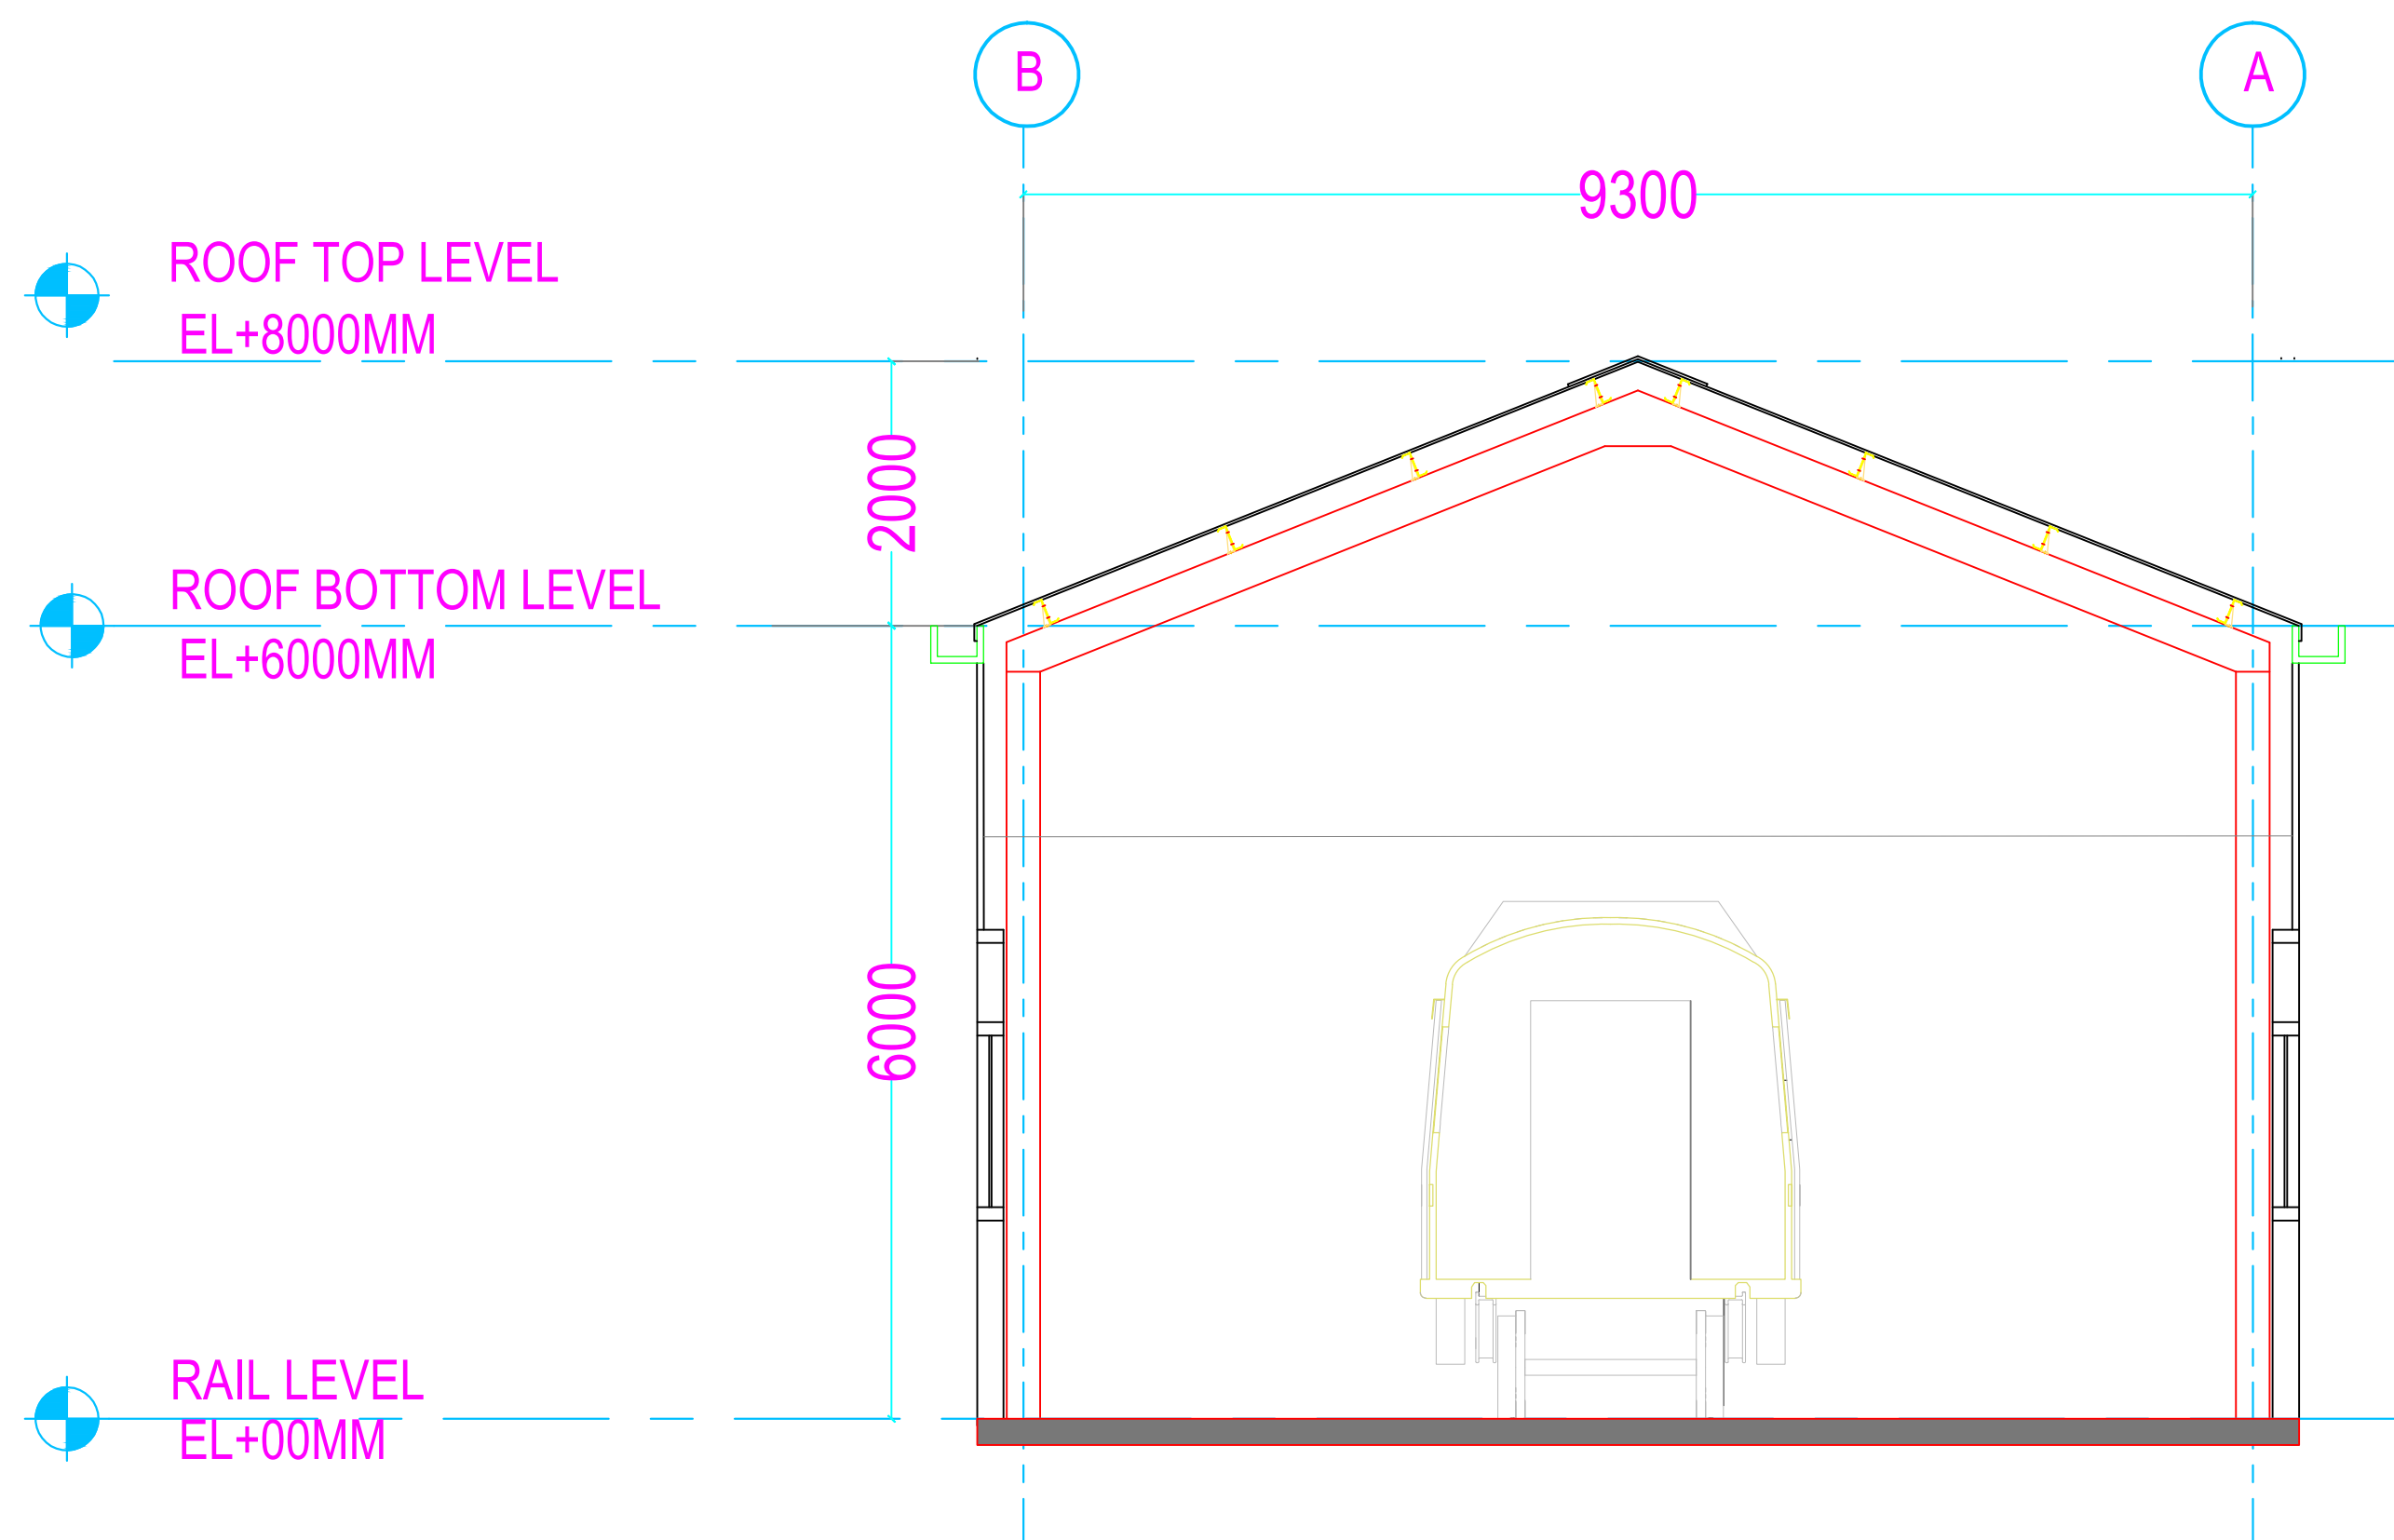


② SECTION BB

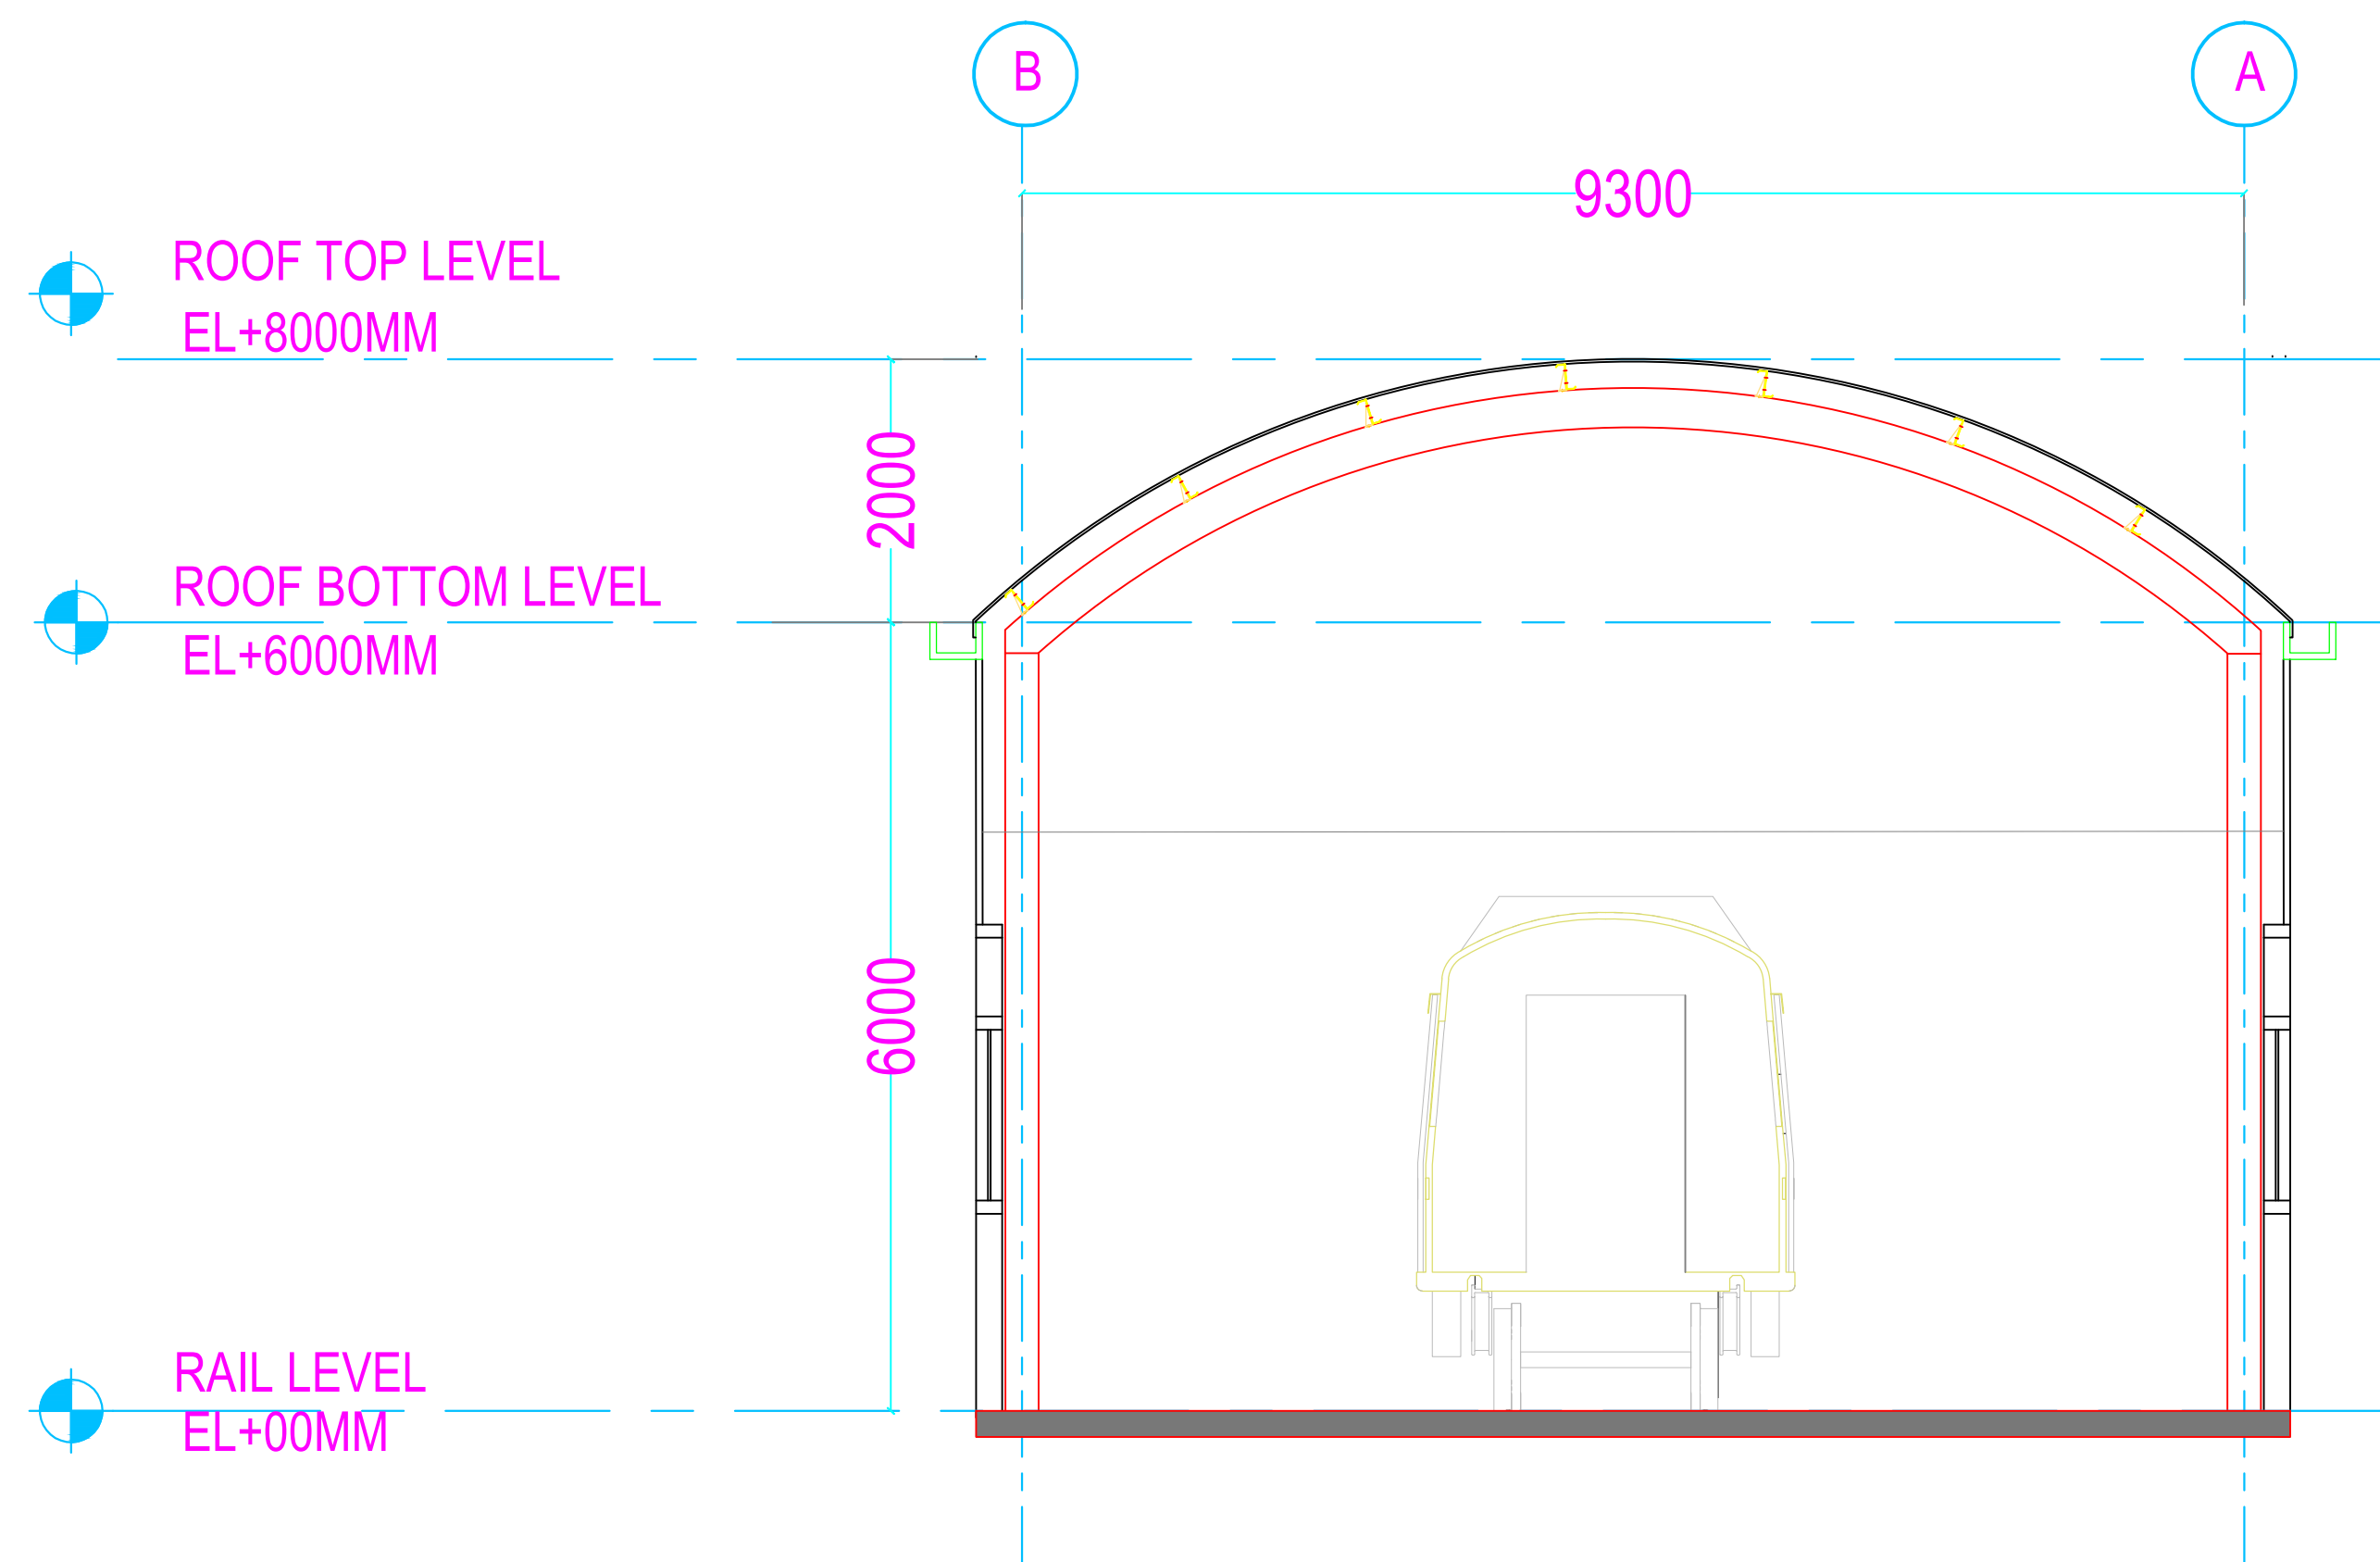


② SECTION BB - VAULT OPTION

- THIS DRAWING IS FOR INFORMATION AND REFERENCE AS A GENERAL GUIDANCE ONLY.
- ALL DEPOT FACILITIES, PLANTS & MACHINERIES, ACCOMMODATION FACILITIES, SYSTEM WIDE REQUIREMENTS ETC SHALL BE VERIFIED FOR MAINTENANCE REQUIREMENT OF ROLLING STOCK AND INFRASTRUCTURE FACILITIES.
- ALL DIMENSIONS ARE IN METER UNLESS NOTED OTHERWISE AND TO BE READ ONLY NOT MEASURED.
- ABSOLUTE RAIL LEVEL SHALL BE DERIVED FROM APPROVED ALIGNMENT DRAWINGS.
- STRUCTURE SYSTEM SHOWN IS INDICATIVE. ALL STRUCTURE MEMBER SIZES TO BE DETAILED BY DESIGNER AT LATER STAGE.
- THIS DRAWINGS HAVE BEEN DEVELOPED IN CONFORMITY TO DPR, SDO, BSR& OTHER CODAL REQUIREMENTS.
- SYSTEM ROOM SIZES, HEIGHTS, DOOR SIZE, FLOOR HEIGHT AND CUTOUT DIMENSIONS TO BE VERIFIED BY RELEVANT DISCIPLINES OF ENGINEERING.
- SHAFTS FOR ELECTRICAL, SAT, PLUMBING, DRAINAGE, SEWAGE DISPOSAL, RAIN WATER HARVESTING, FIRE AND OTHER SYSTEMS SHALL BE PROVIDED AS PER SYSTEM AND MEP REQUIREMENTS.
- ALL FINISHES ARE SUBJECT TO K-RIDE APPROVAL.
- SPACE CONSIDERED FOR ELECTRICAL & SAT CABLE TRENCH, DURING THE DETAILED DESIGN STAGE ELECTRICAL & SAT CABLE TRENCH WILL BE PROVIDED BASED ON DESIGN.
- 1 IN 8 TURNOUTS PROVIDED IN THE DEPOT.
- FM DISTANCE PROVIDED AT 4.25M METERS.




BARSYL
BALAJI RAILROAD SYSTEMS (P) LIMITED

REV NO	DESCRIPTION	DESIGNED	CHECKED	REVIEWED	APPROVED
1	TENDER DRAWING				



K RIDE

GENERAL CONSULTANT	PROJECT DIRECTOR	SR ALIGNMENT EXPERT	CHIEF TRACK EXPERT	CHIEF SIGNALLING EXPERT	CHIEF TRACTION EXPERT	CHIEF TELECOM EXPERT	SR ROLLING STOCK ENGINEER



K RIDE

GM / PLANNING	GM / CIVIL / DEPOT	GM / ROLLING STOCK	GM / TRACTION	GM / SIGNALLING

CONSULTANT :

BARSYL
BALAJI RAILROAD SYSTEMS (P) LIMITED.

TITLE:

**SOLADEVANAHALLI DEPOT
EMERGENCY RERAILING
DETAILED DESIGN PLAN
SECTIONS**

SCALE
1:75

SHEET NO.
3 OF 3

DRG NO KRIDE_BSRP_RS_DEPOT_SSVL

REV
05

TENDER DRAWING