


KARMELARAM PHASE II PLAN

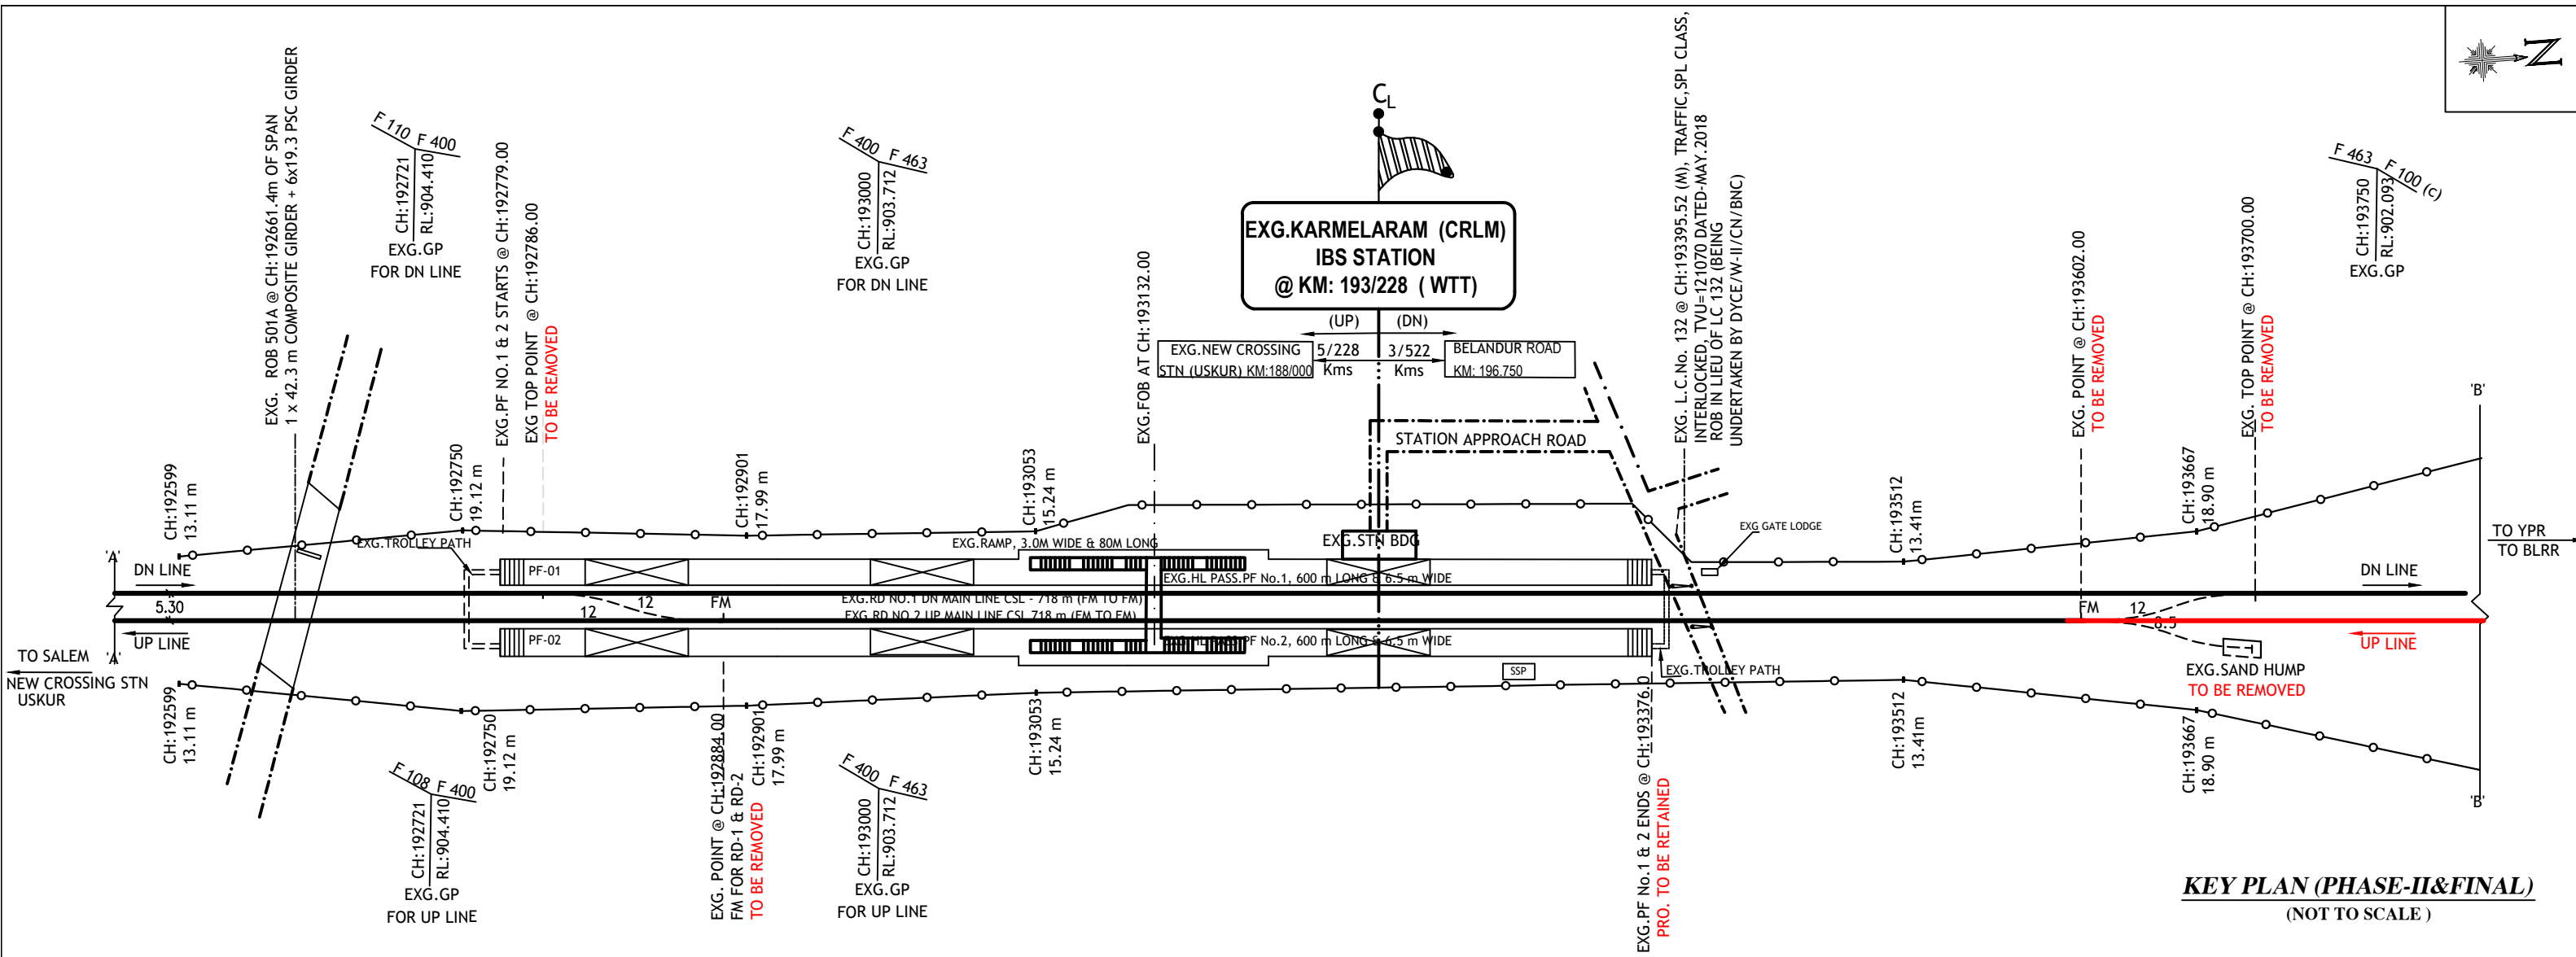

Note: This is Tentative Plan under Approval.