
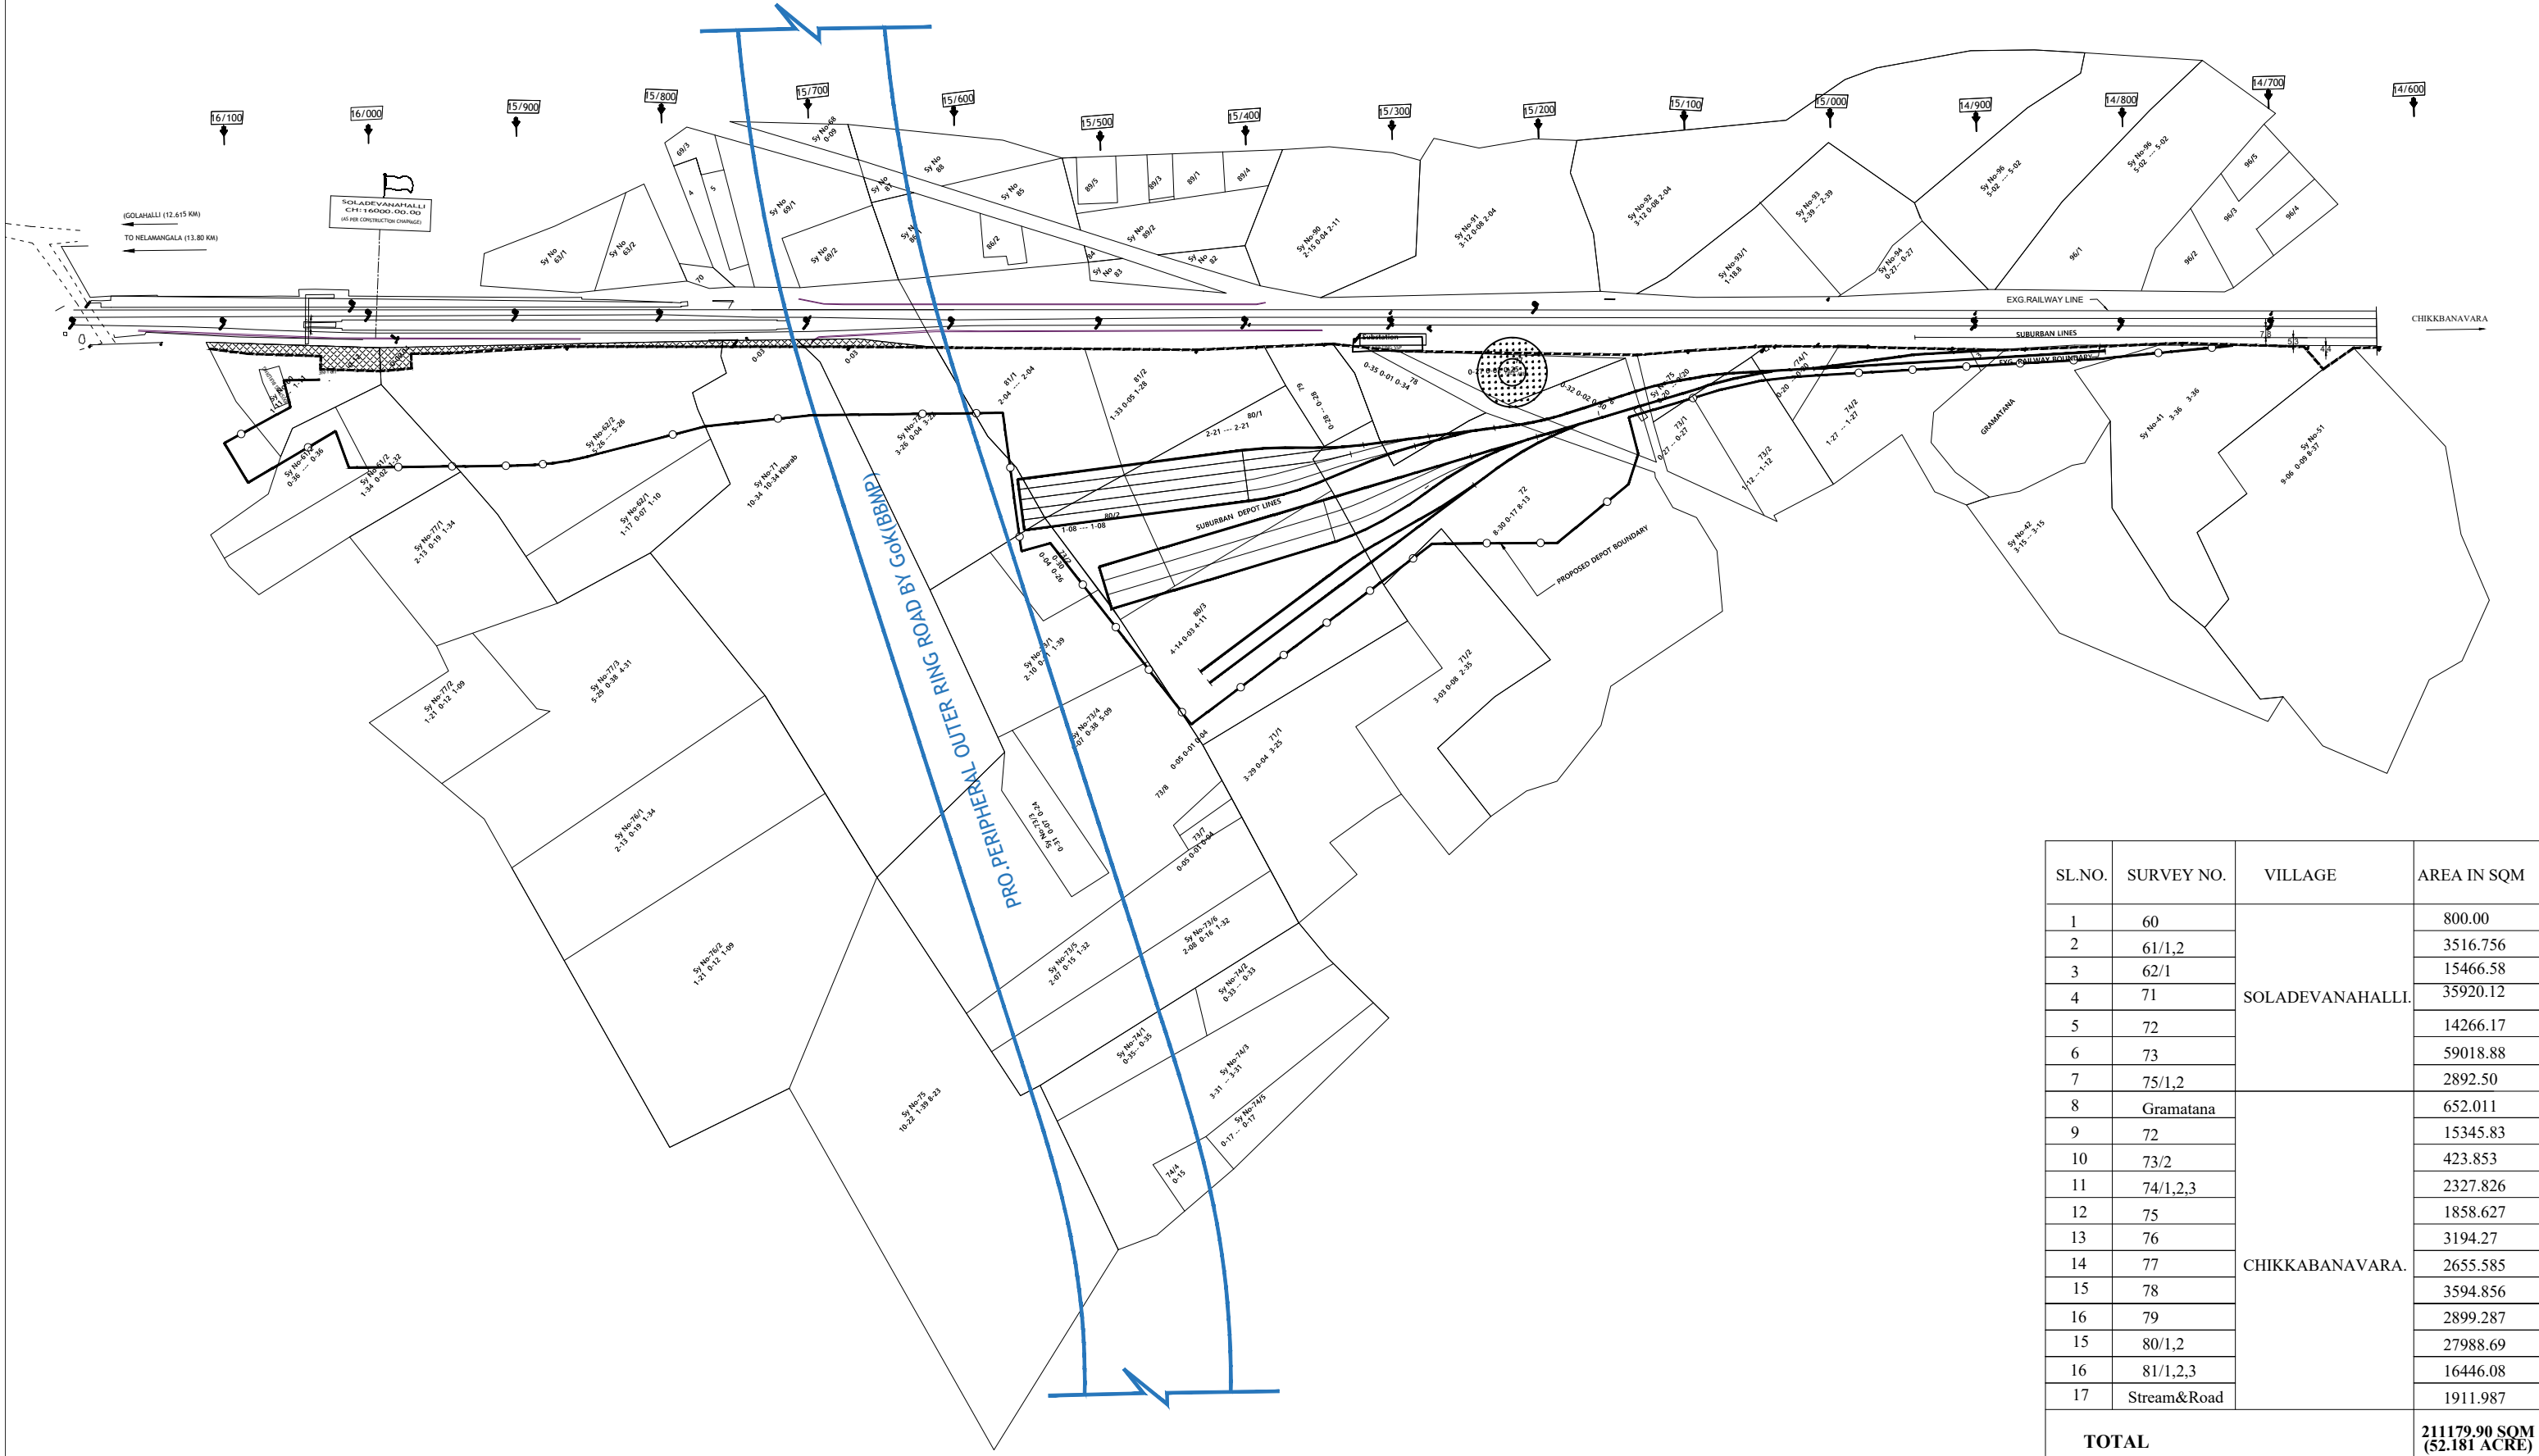


PROPOSED SOLADEVANAHALLI DEPOT PLAN FOR BANGALORE SUBURBAN RAILWAY PROJECT

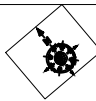

SL.NO.	SURVEY NO.	VILLAGE	AREA IN SQM
1	60	SOLADEVANAHALLI.	800.00
2	61/1,2		3516.756
3	62/1		15466.58
4	71		35920.12
5	72		14266.17
6	73		59018.88
7	75/1,2		2892.50
8	Gramatana	CHIKKABAVARA.	652.011
9	72		15345.83
10	73/2		423.853
11	74/1,2,3		2327.826
12	75		1858.627
13	76		3194.27
14	77		2655.585
15	78		3594.856
16	79		2899.287
15	80/1,2		27988.69
16	81/1,2,3	16446.08	
17	Stream&Road	1911.987	
TOTAL			211179.90 SQM (52.181 ACRE)