
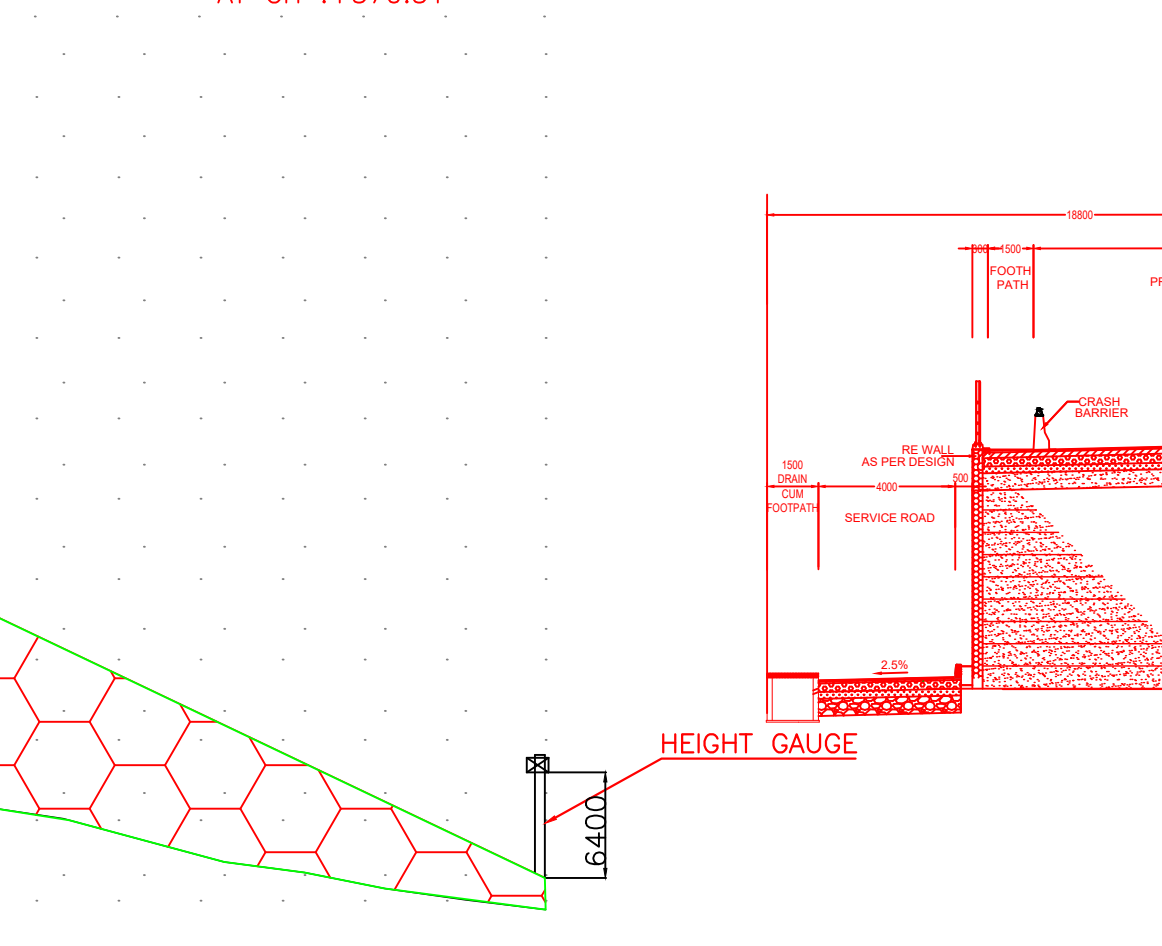
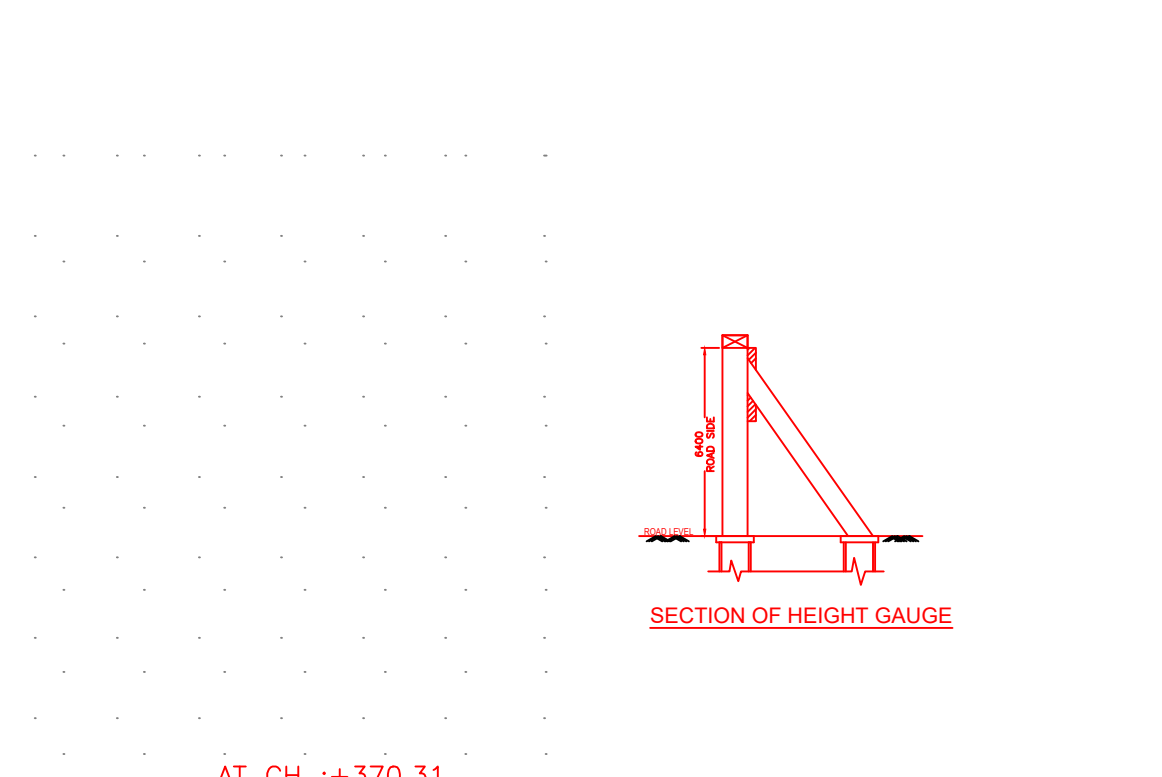
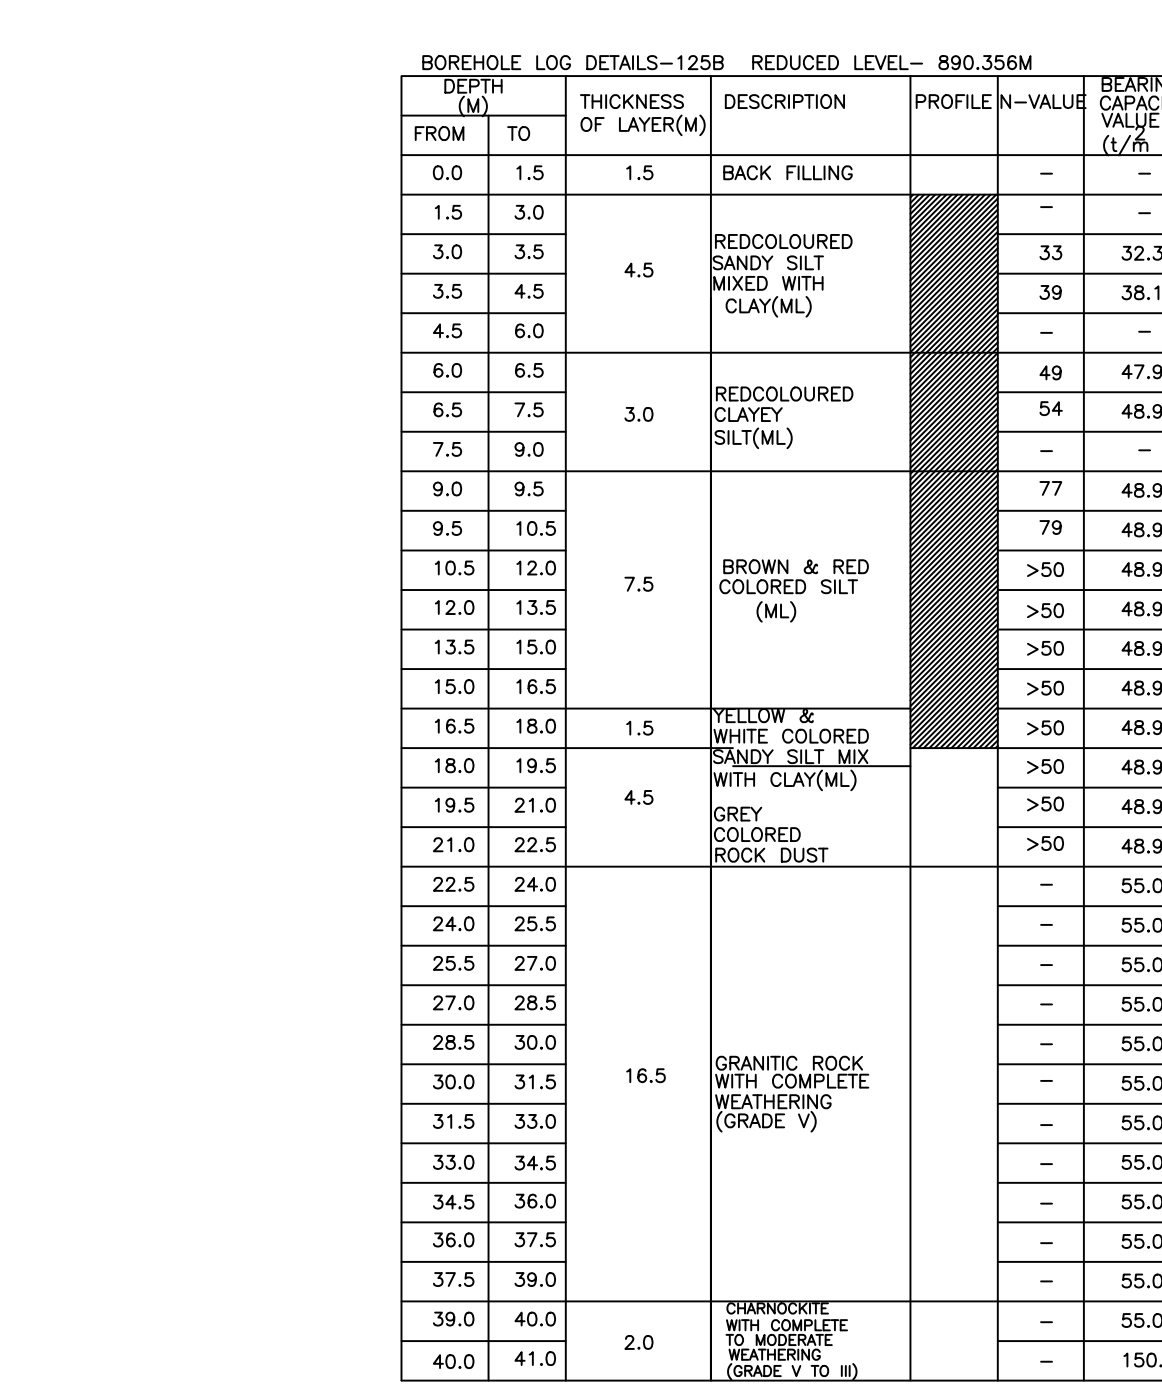
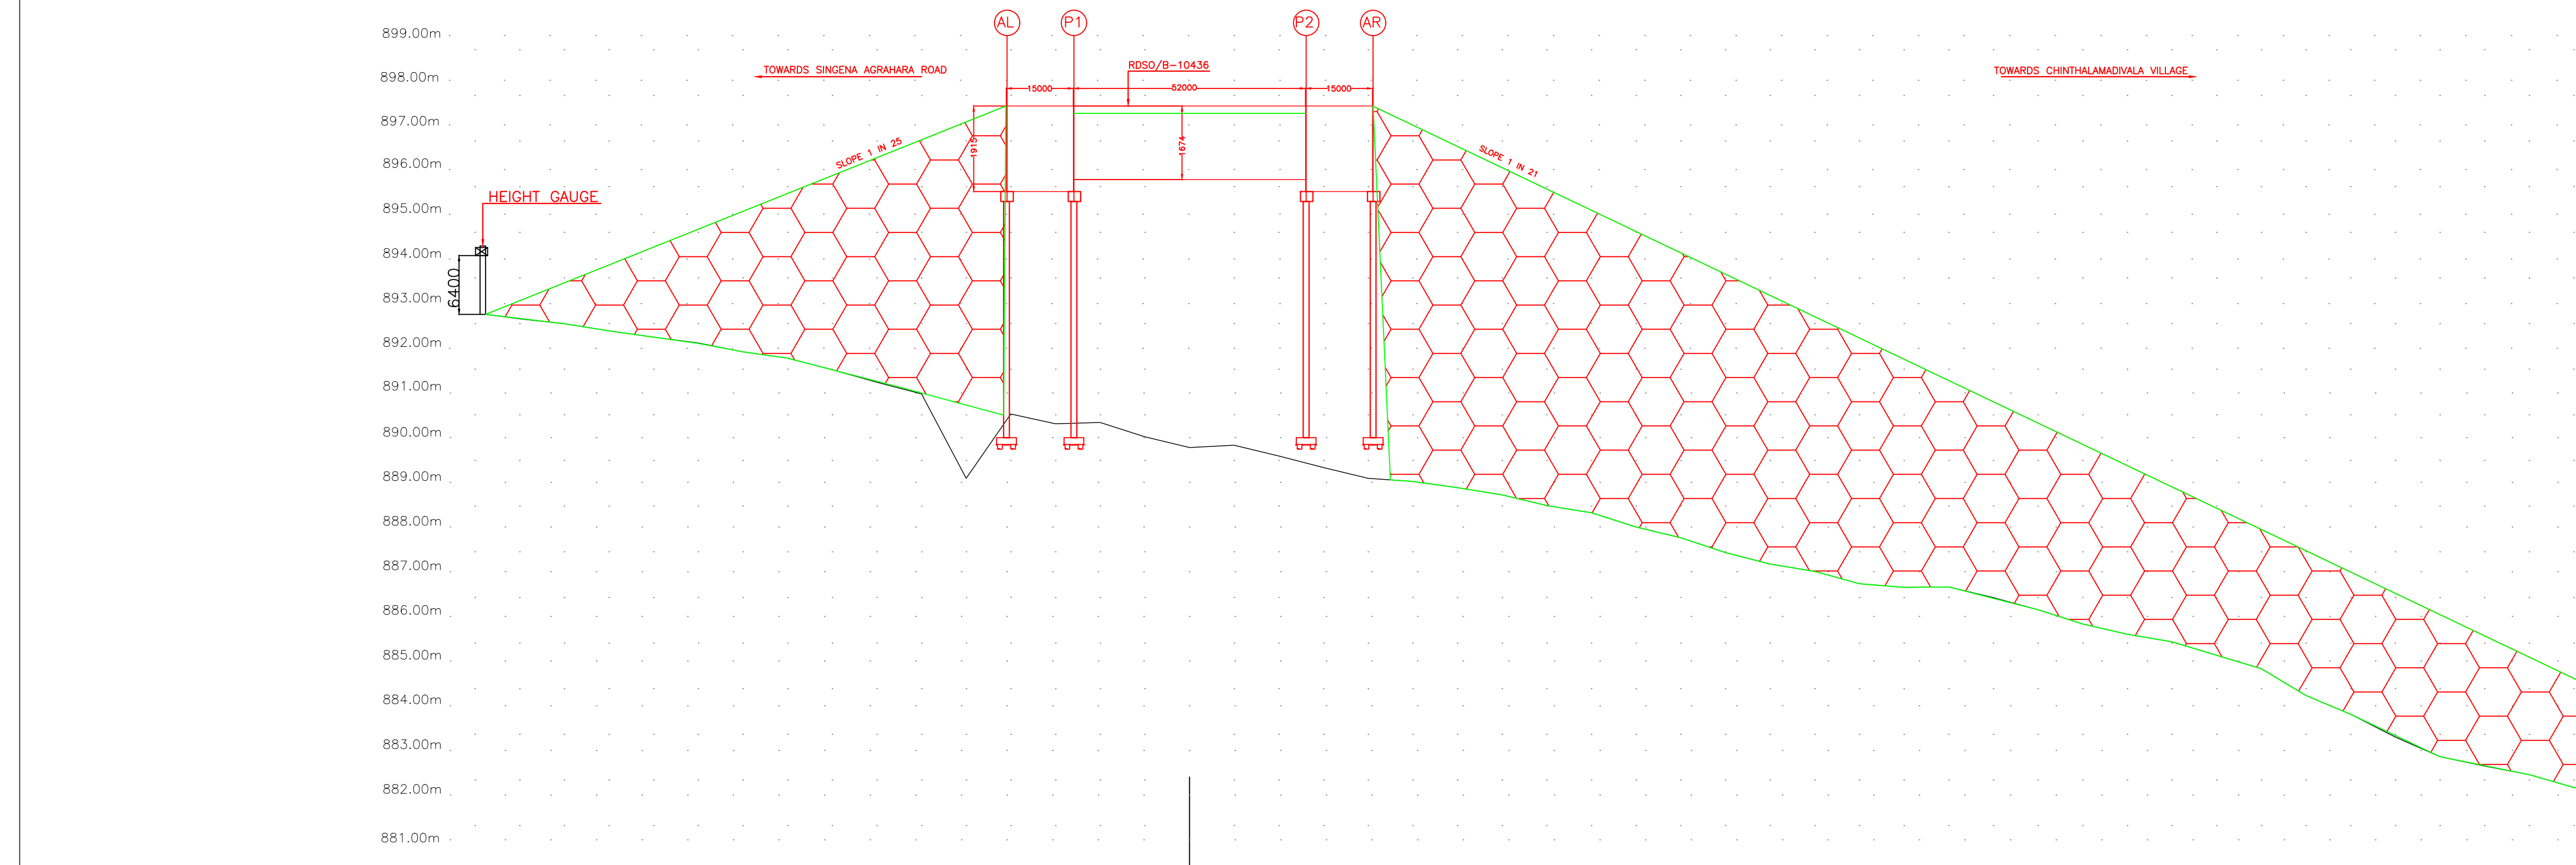
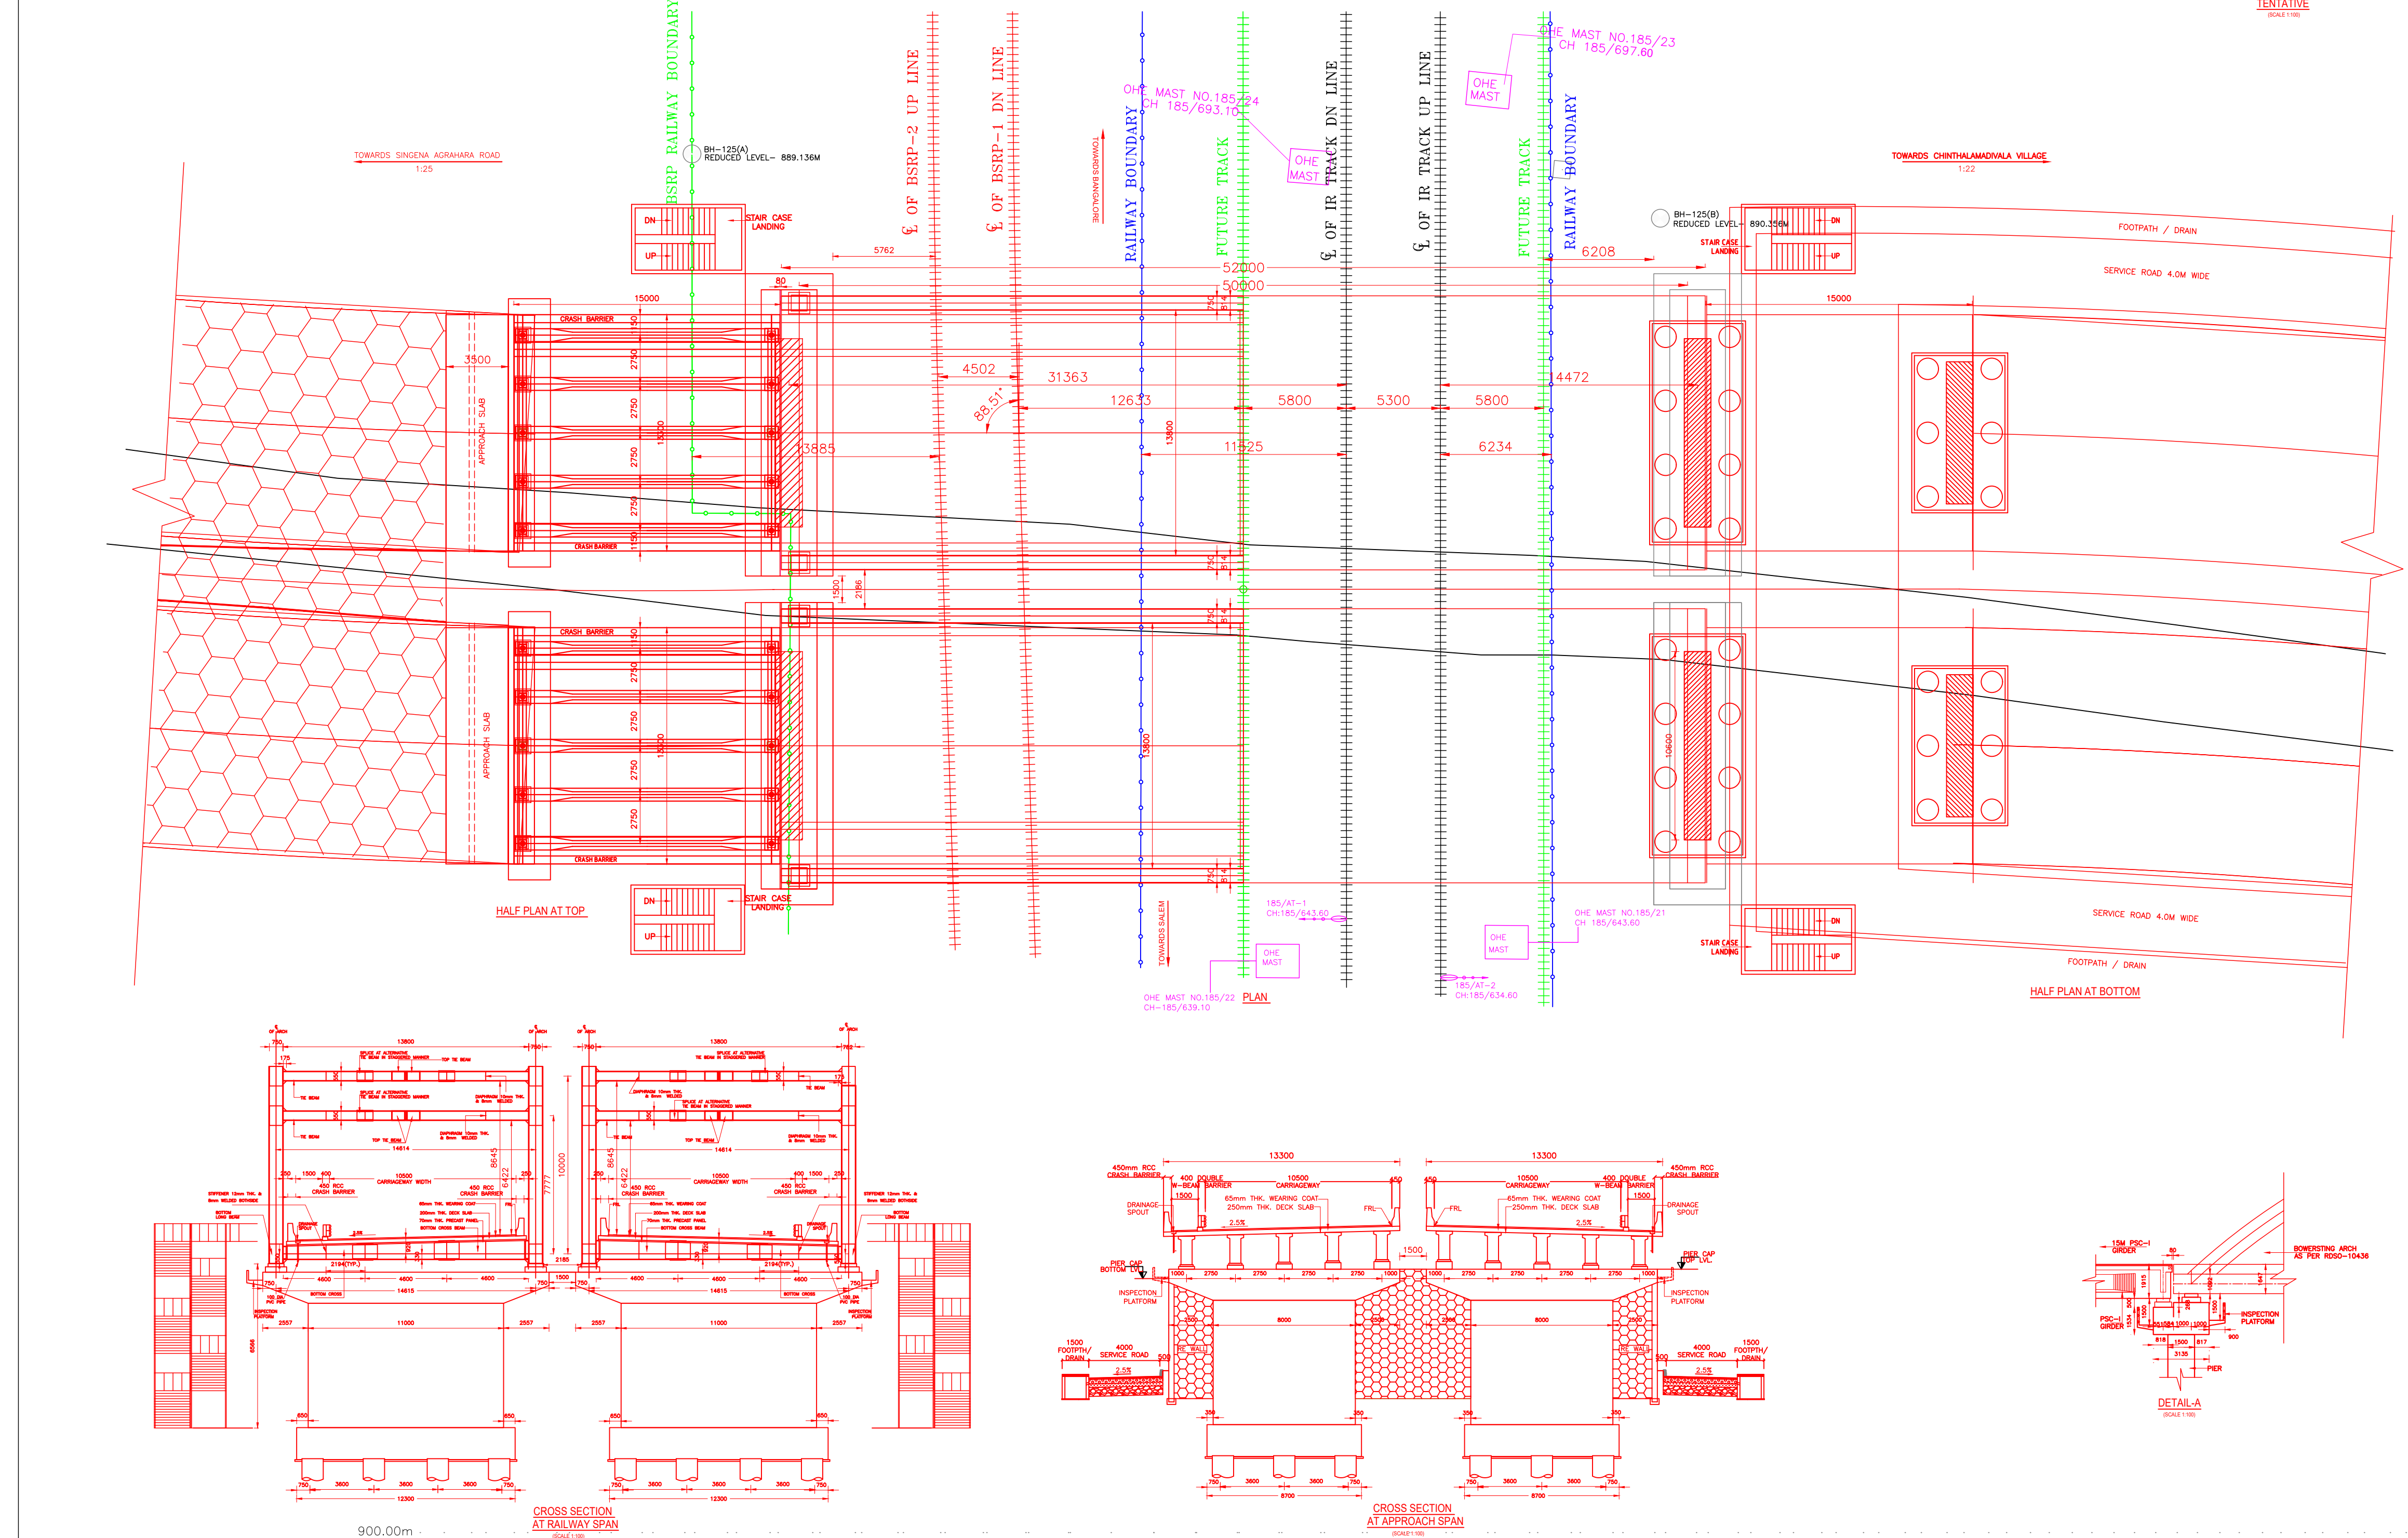
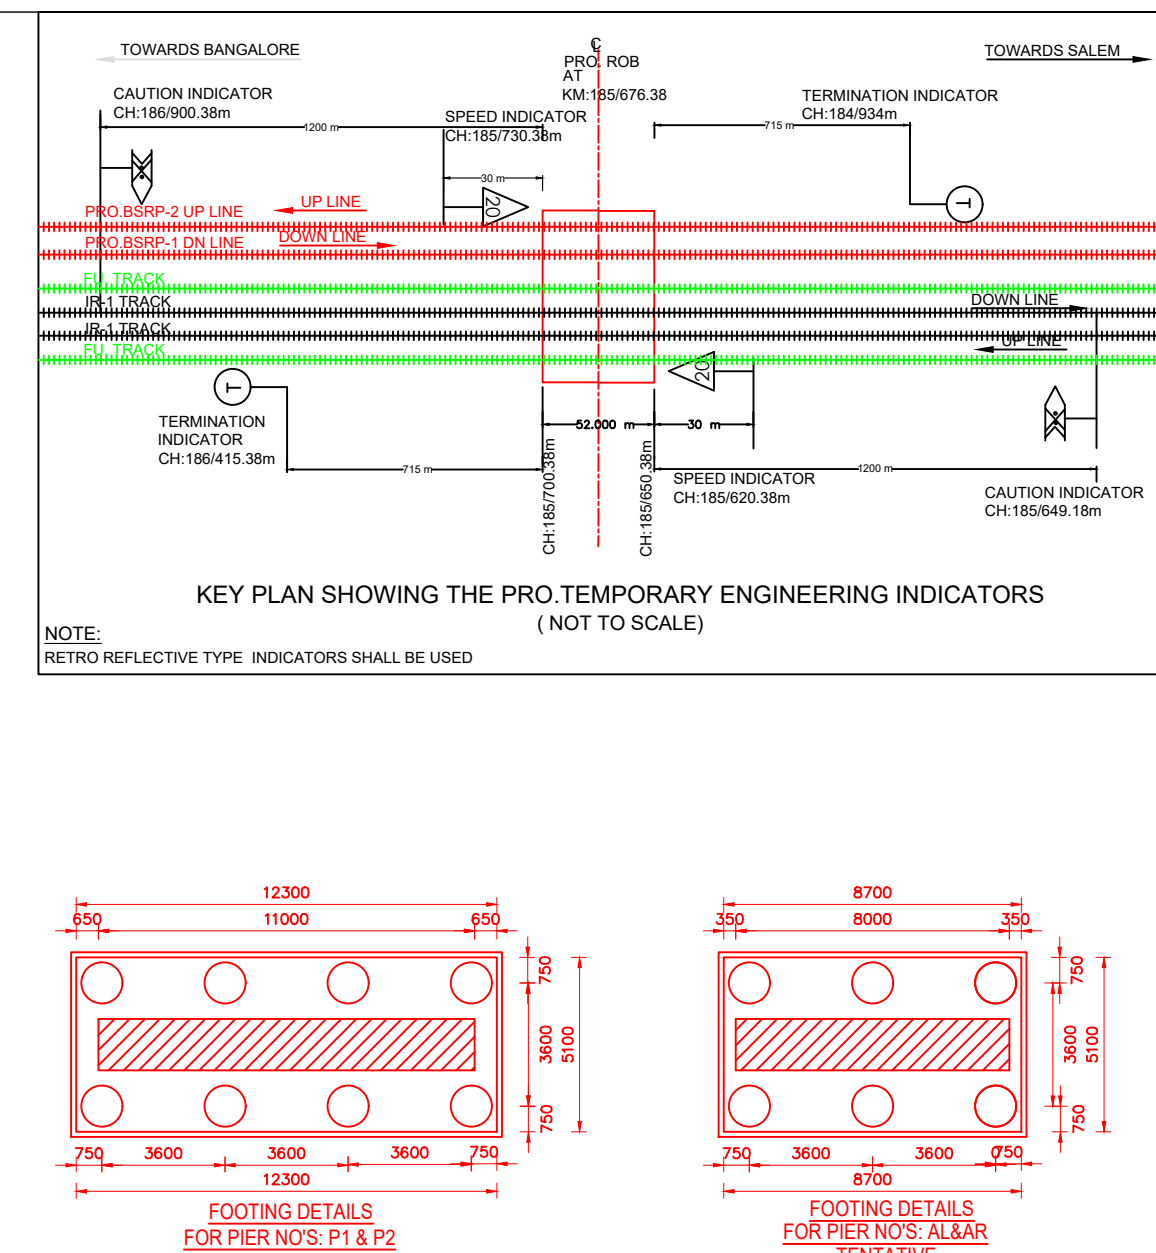
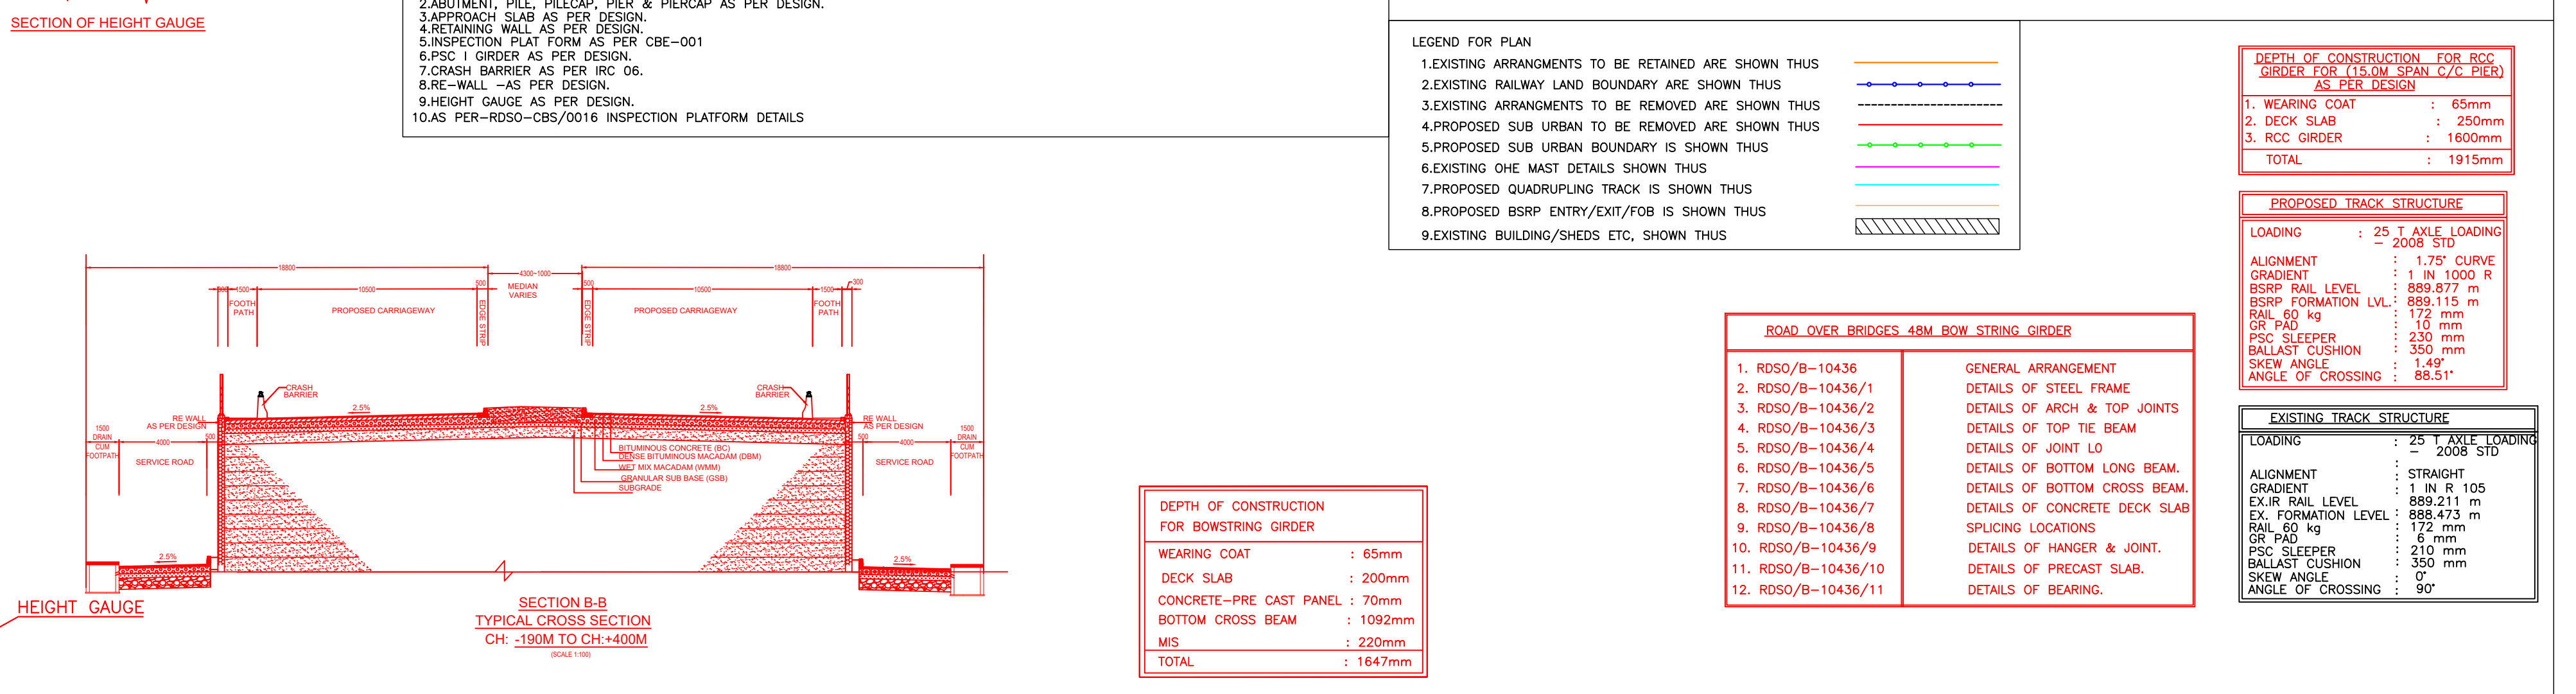
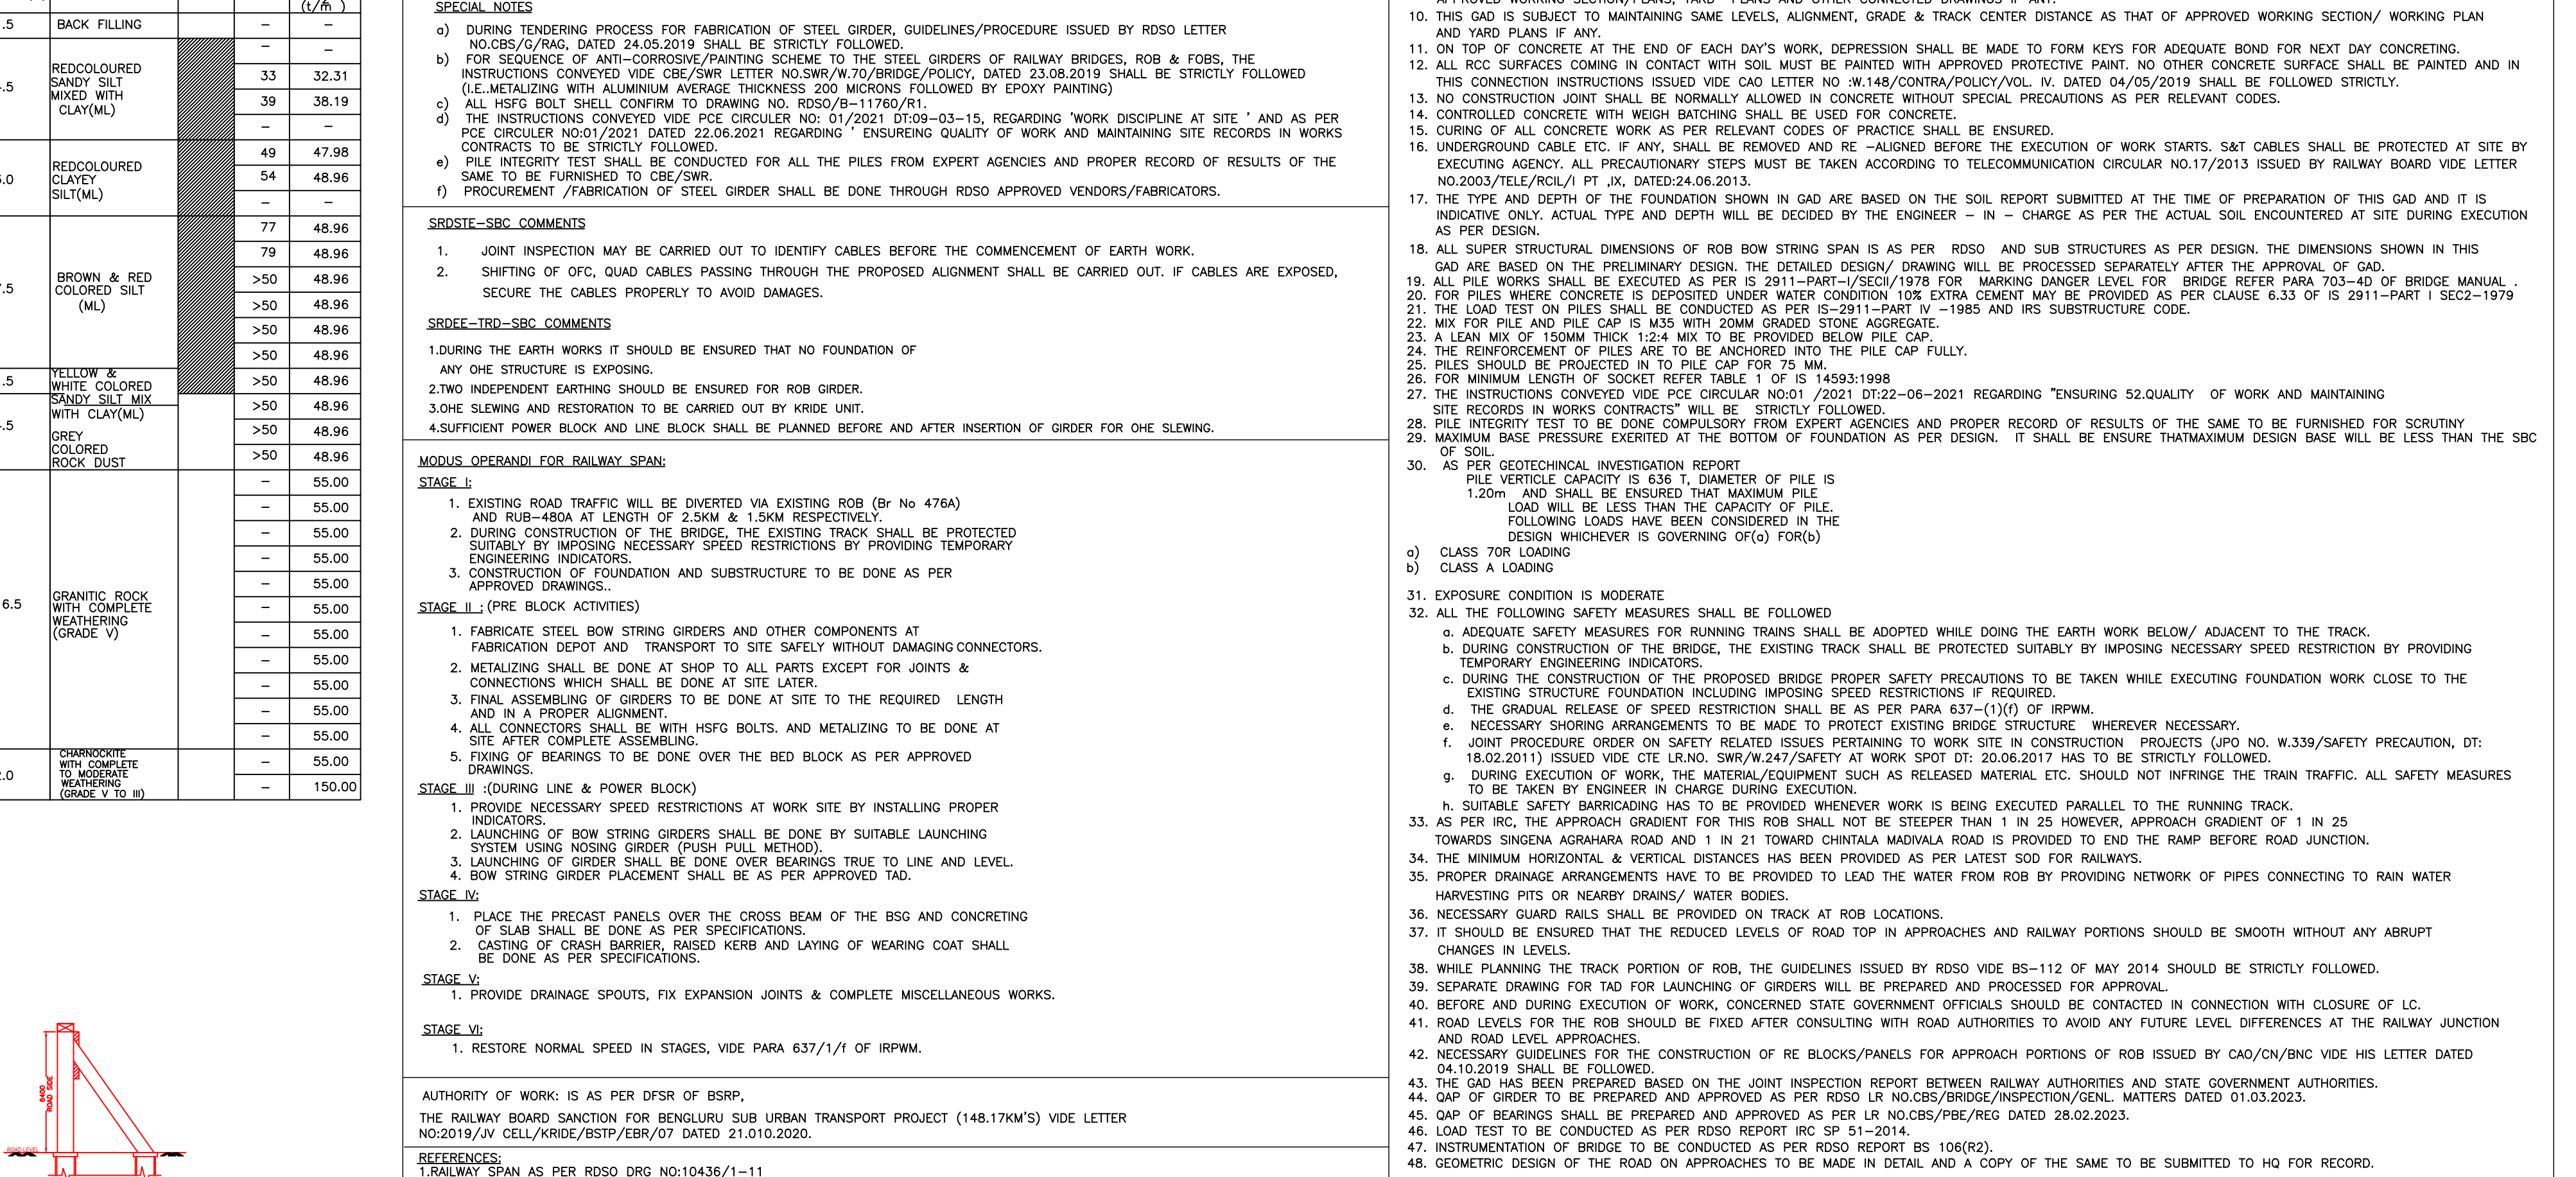


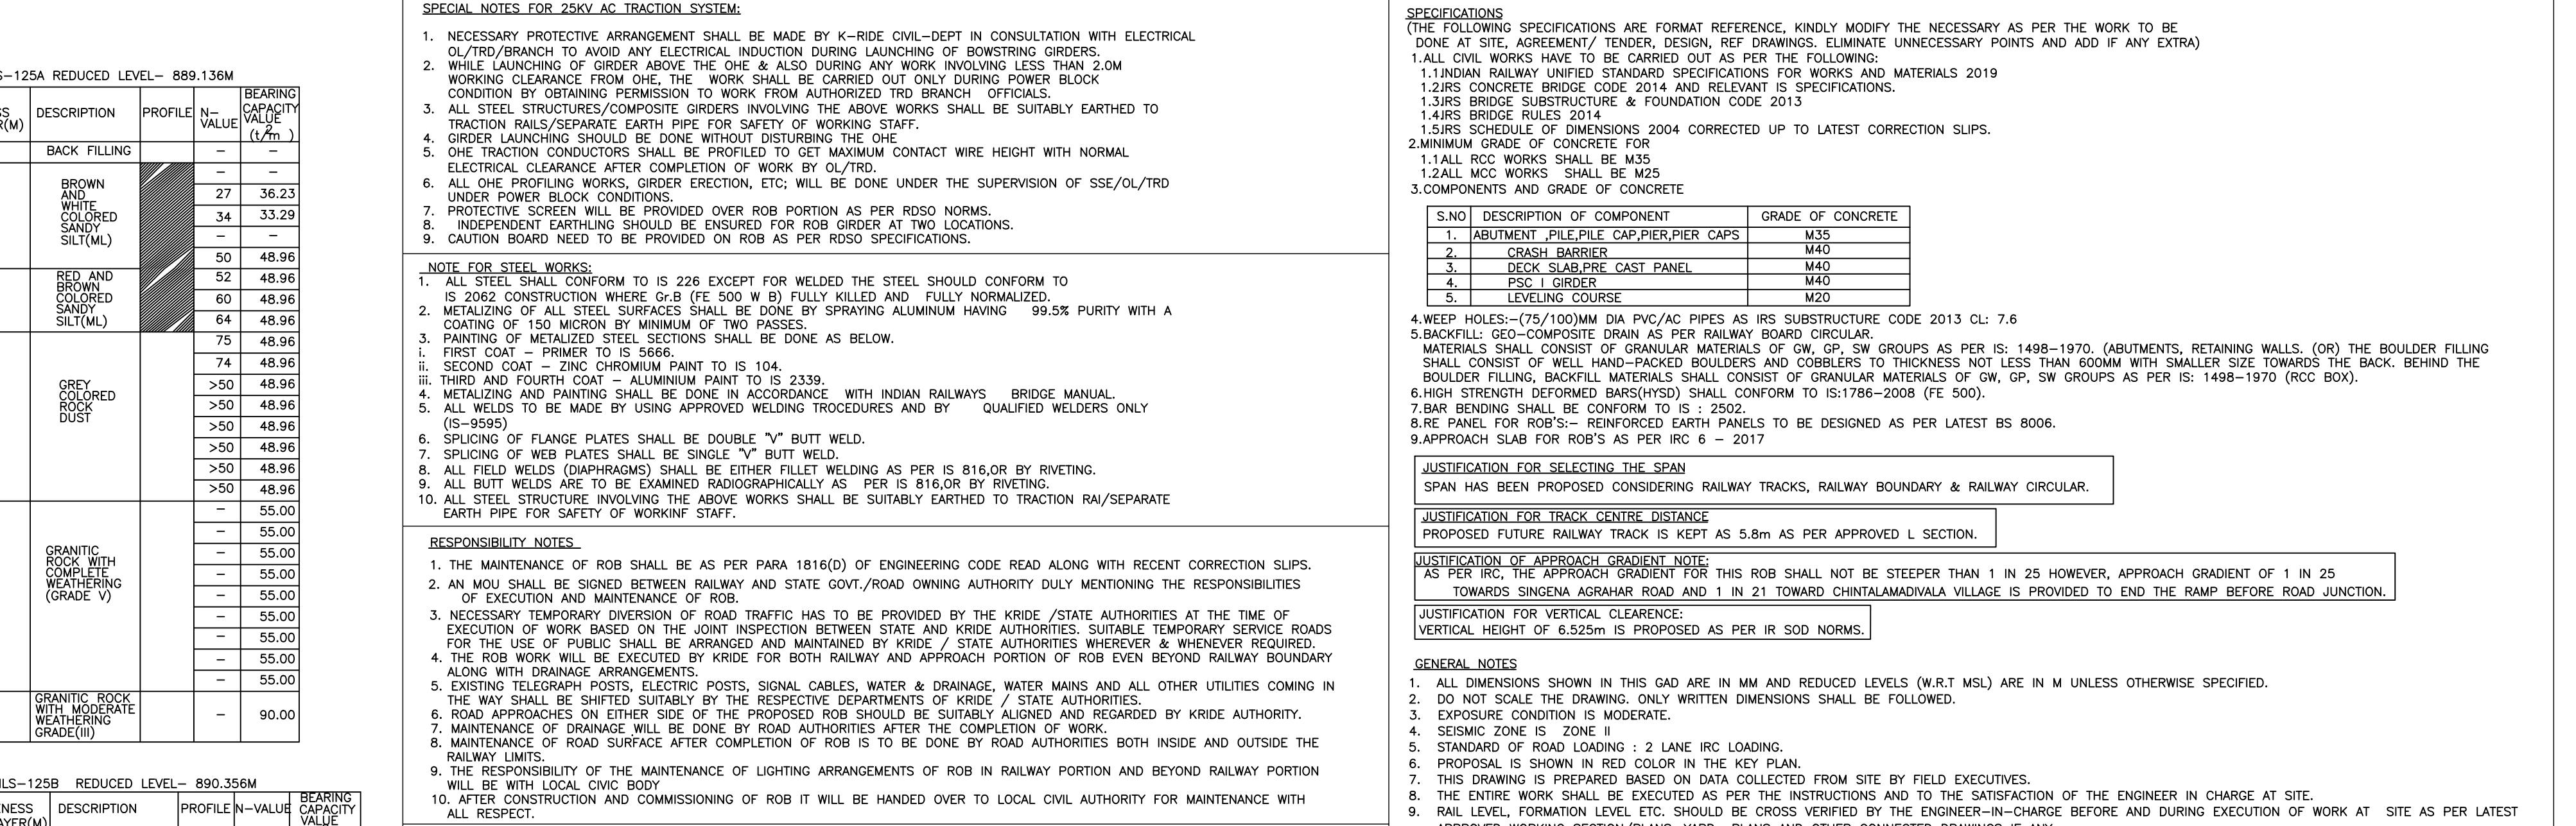

LONGITUDINAL SECTION FROM CHAINAGE			
SECTIONAL 1:10			
[illegible]