




DETAILS-1
(SCALE 1:25)

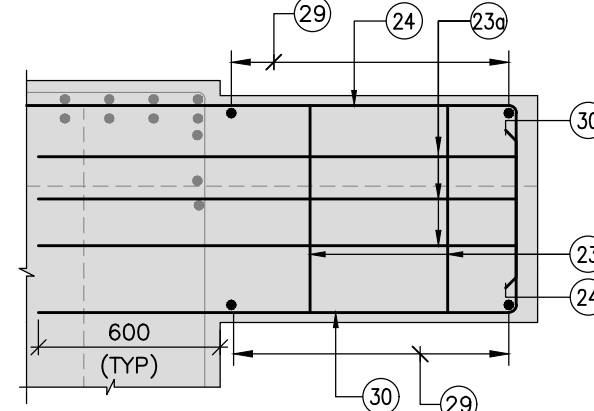



DETAILS-2
(SCALE 1:25)

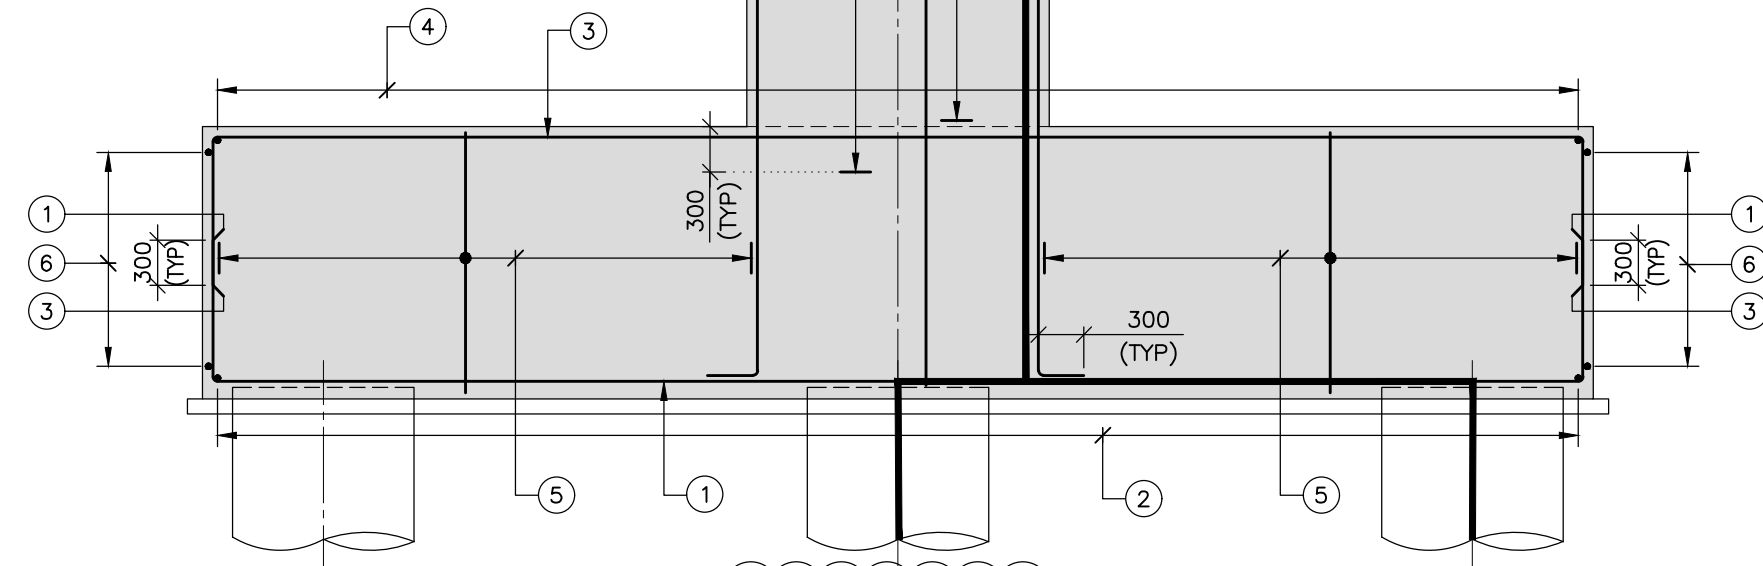


SECTION A-A
(SCALE 1:50)

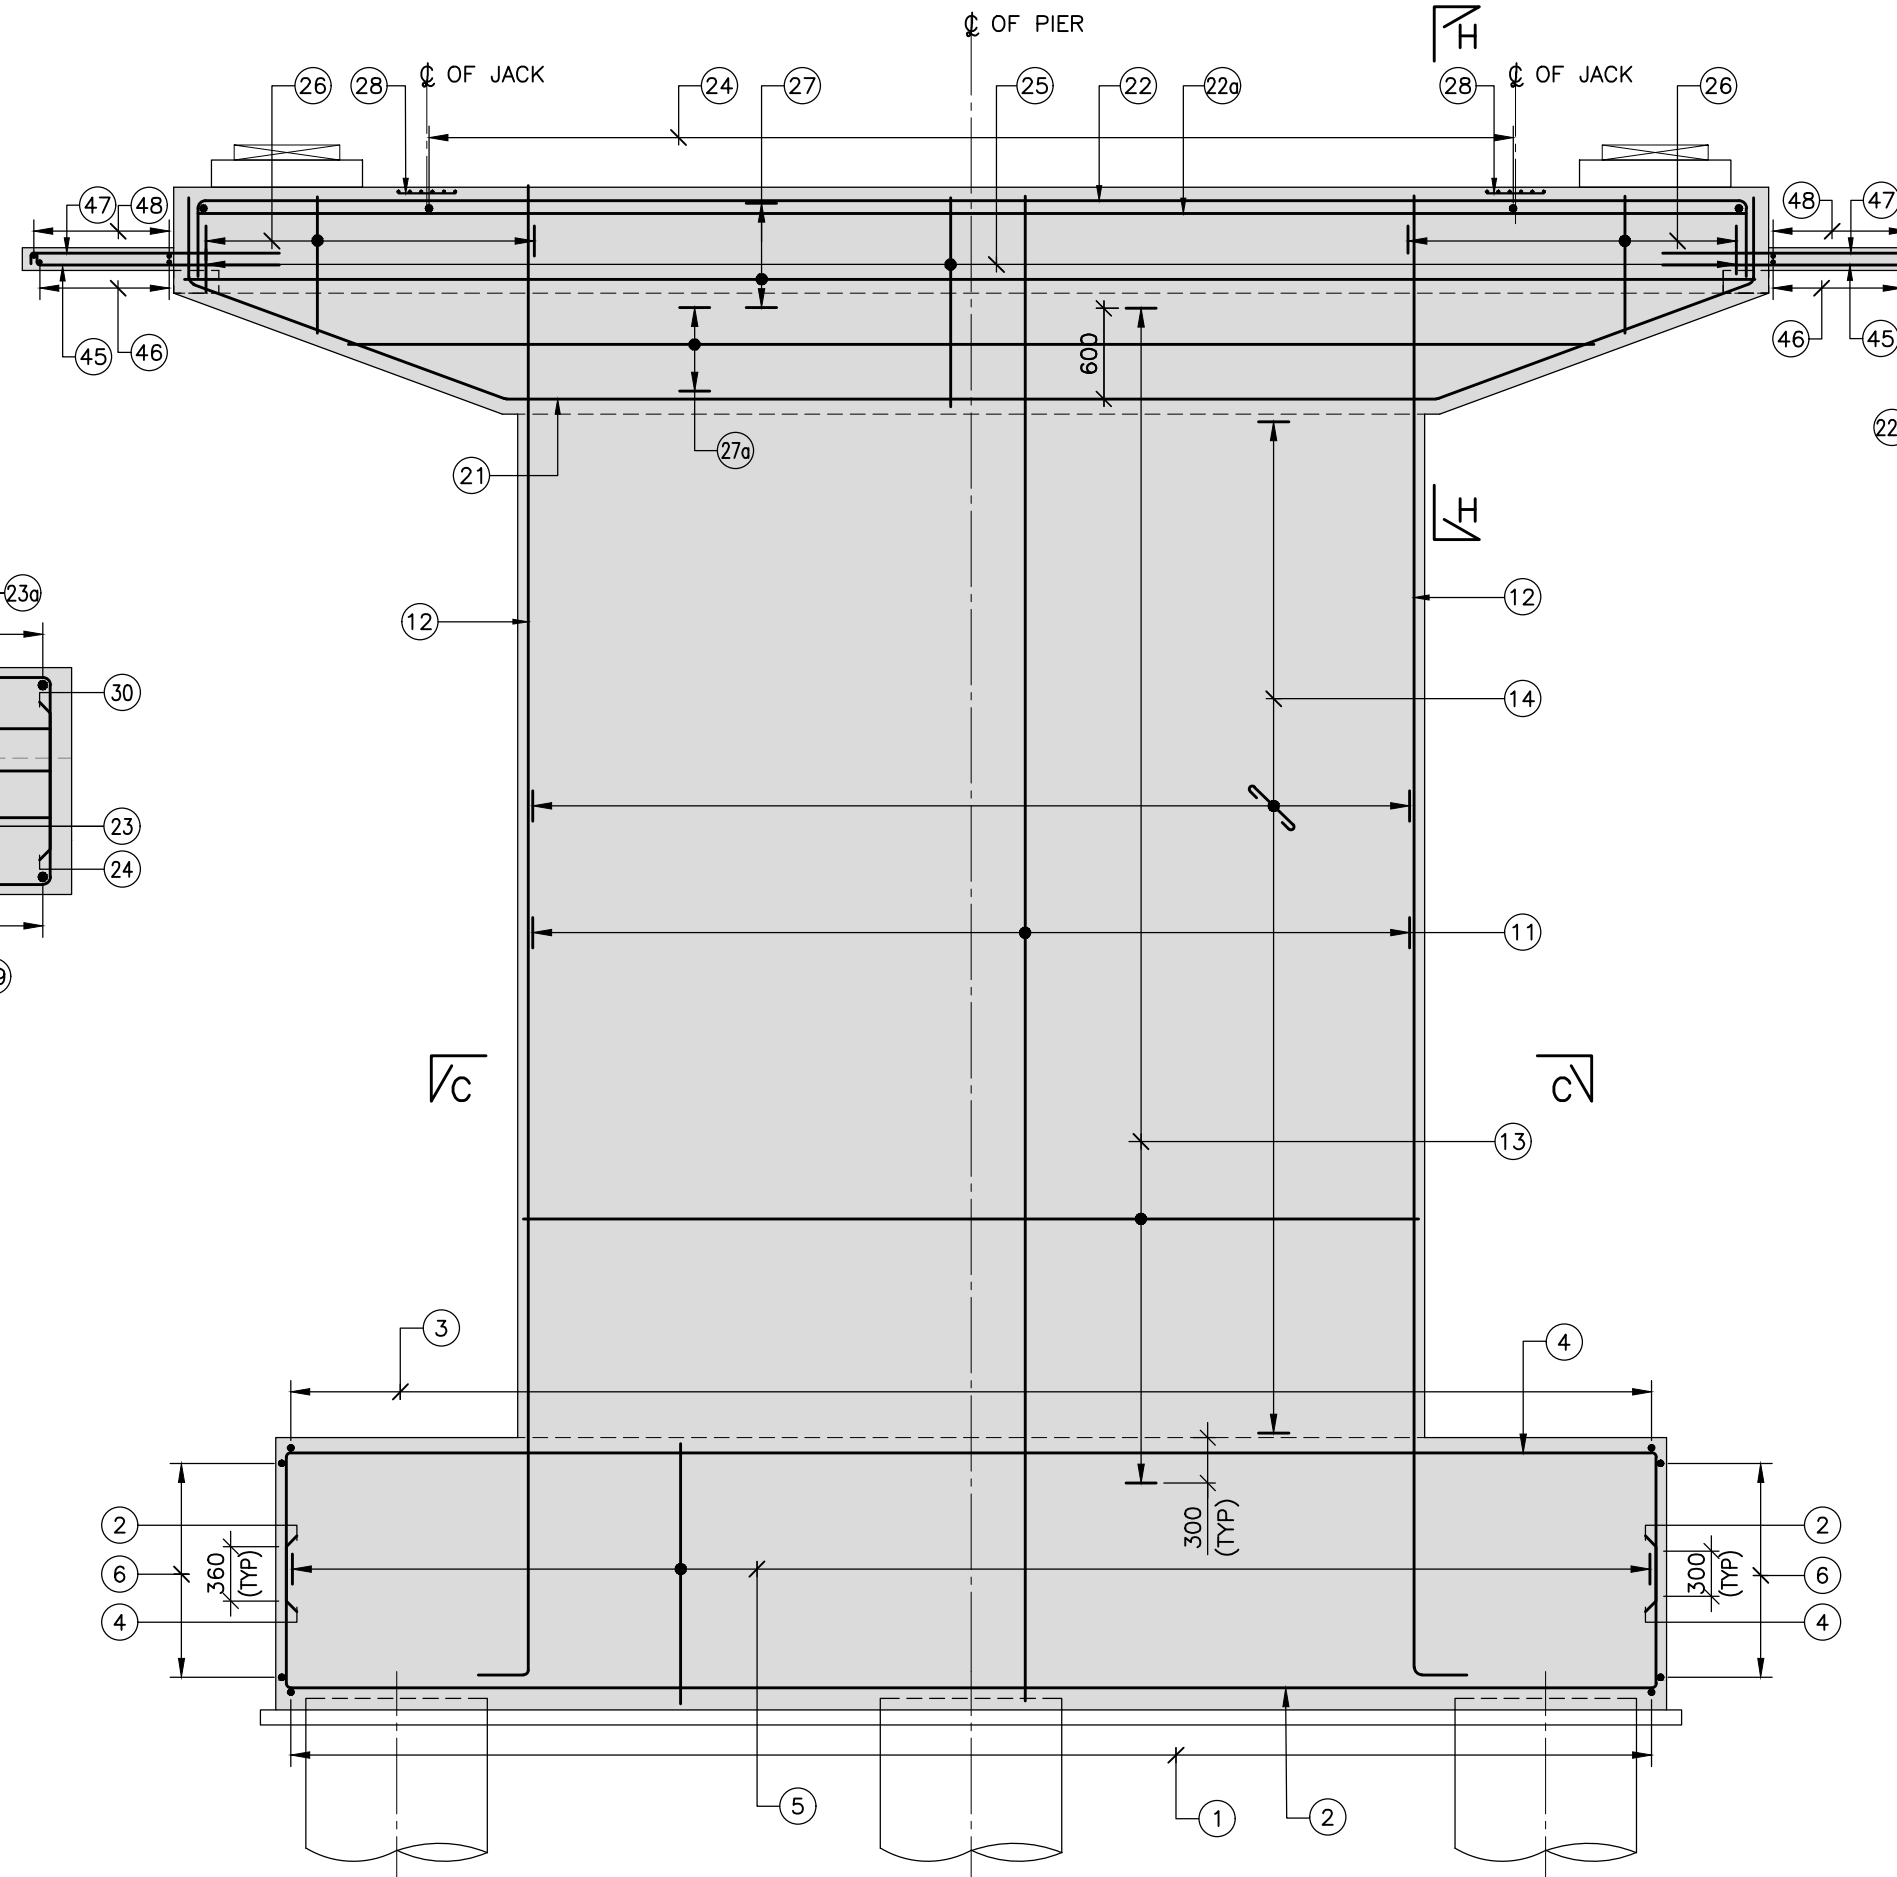


SECTION B-B
(SCALE 1:50)

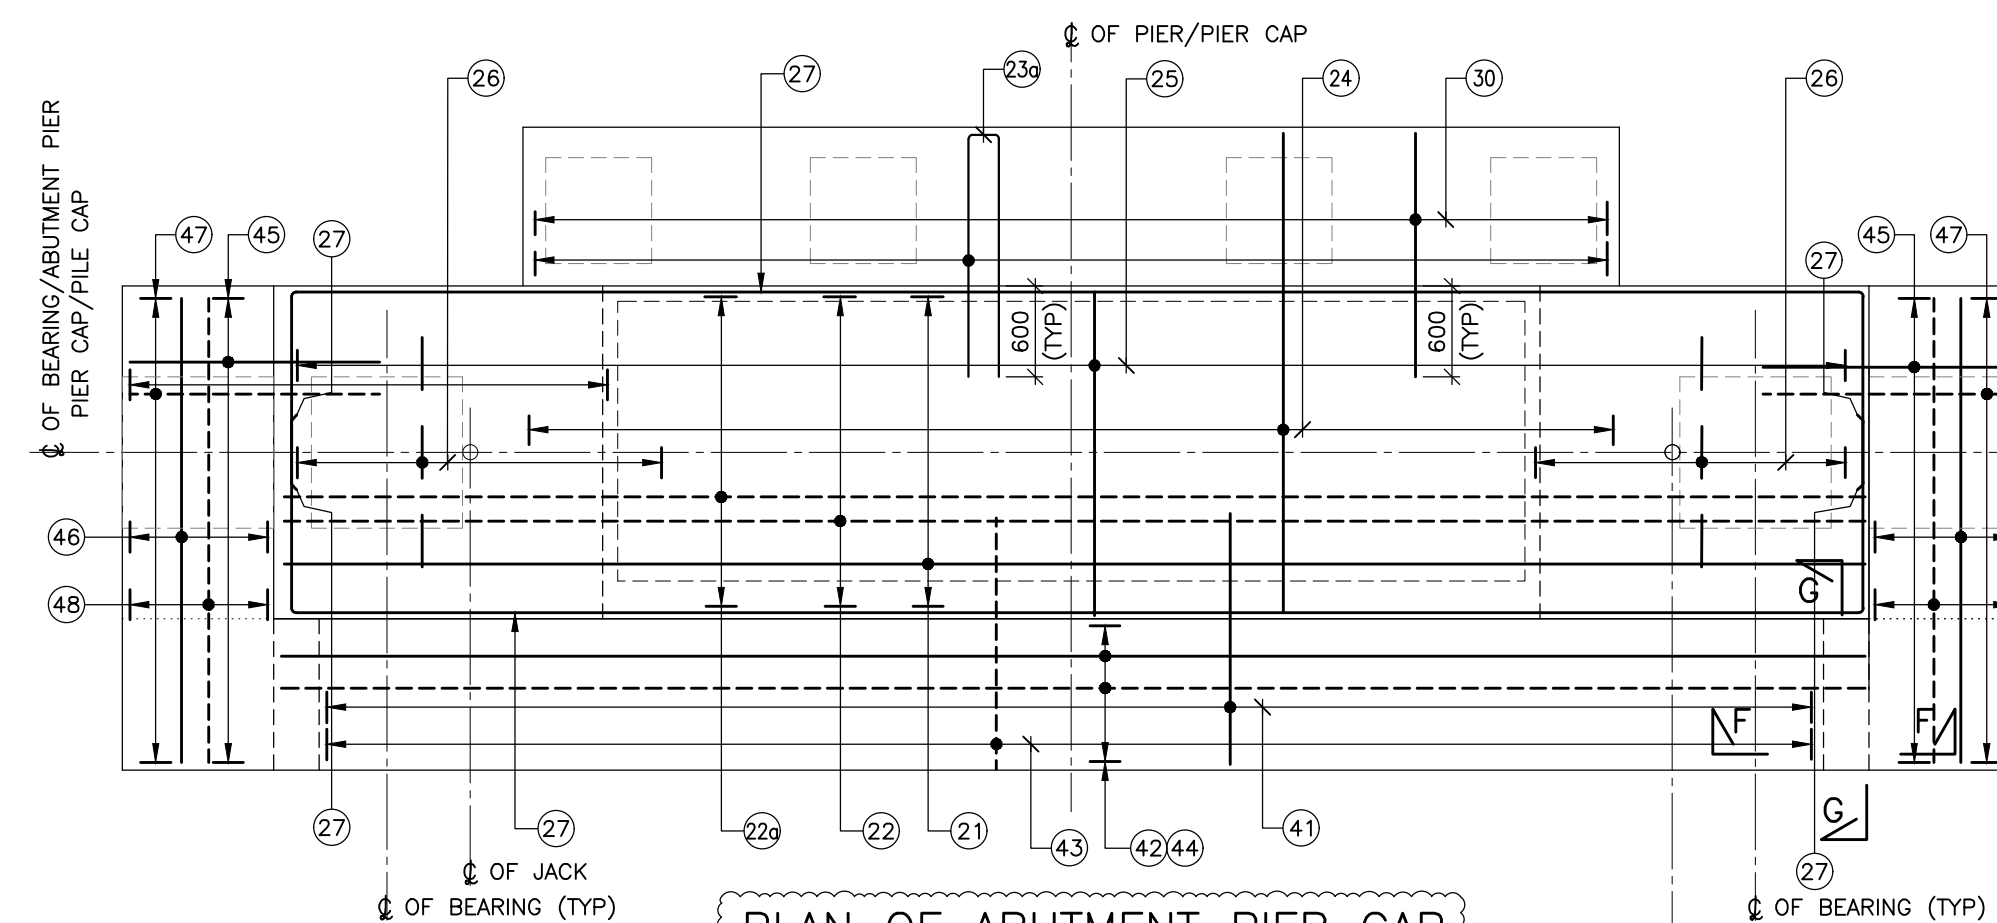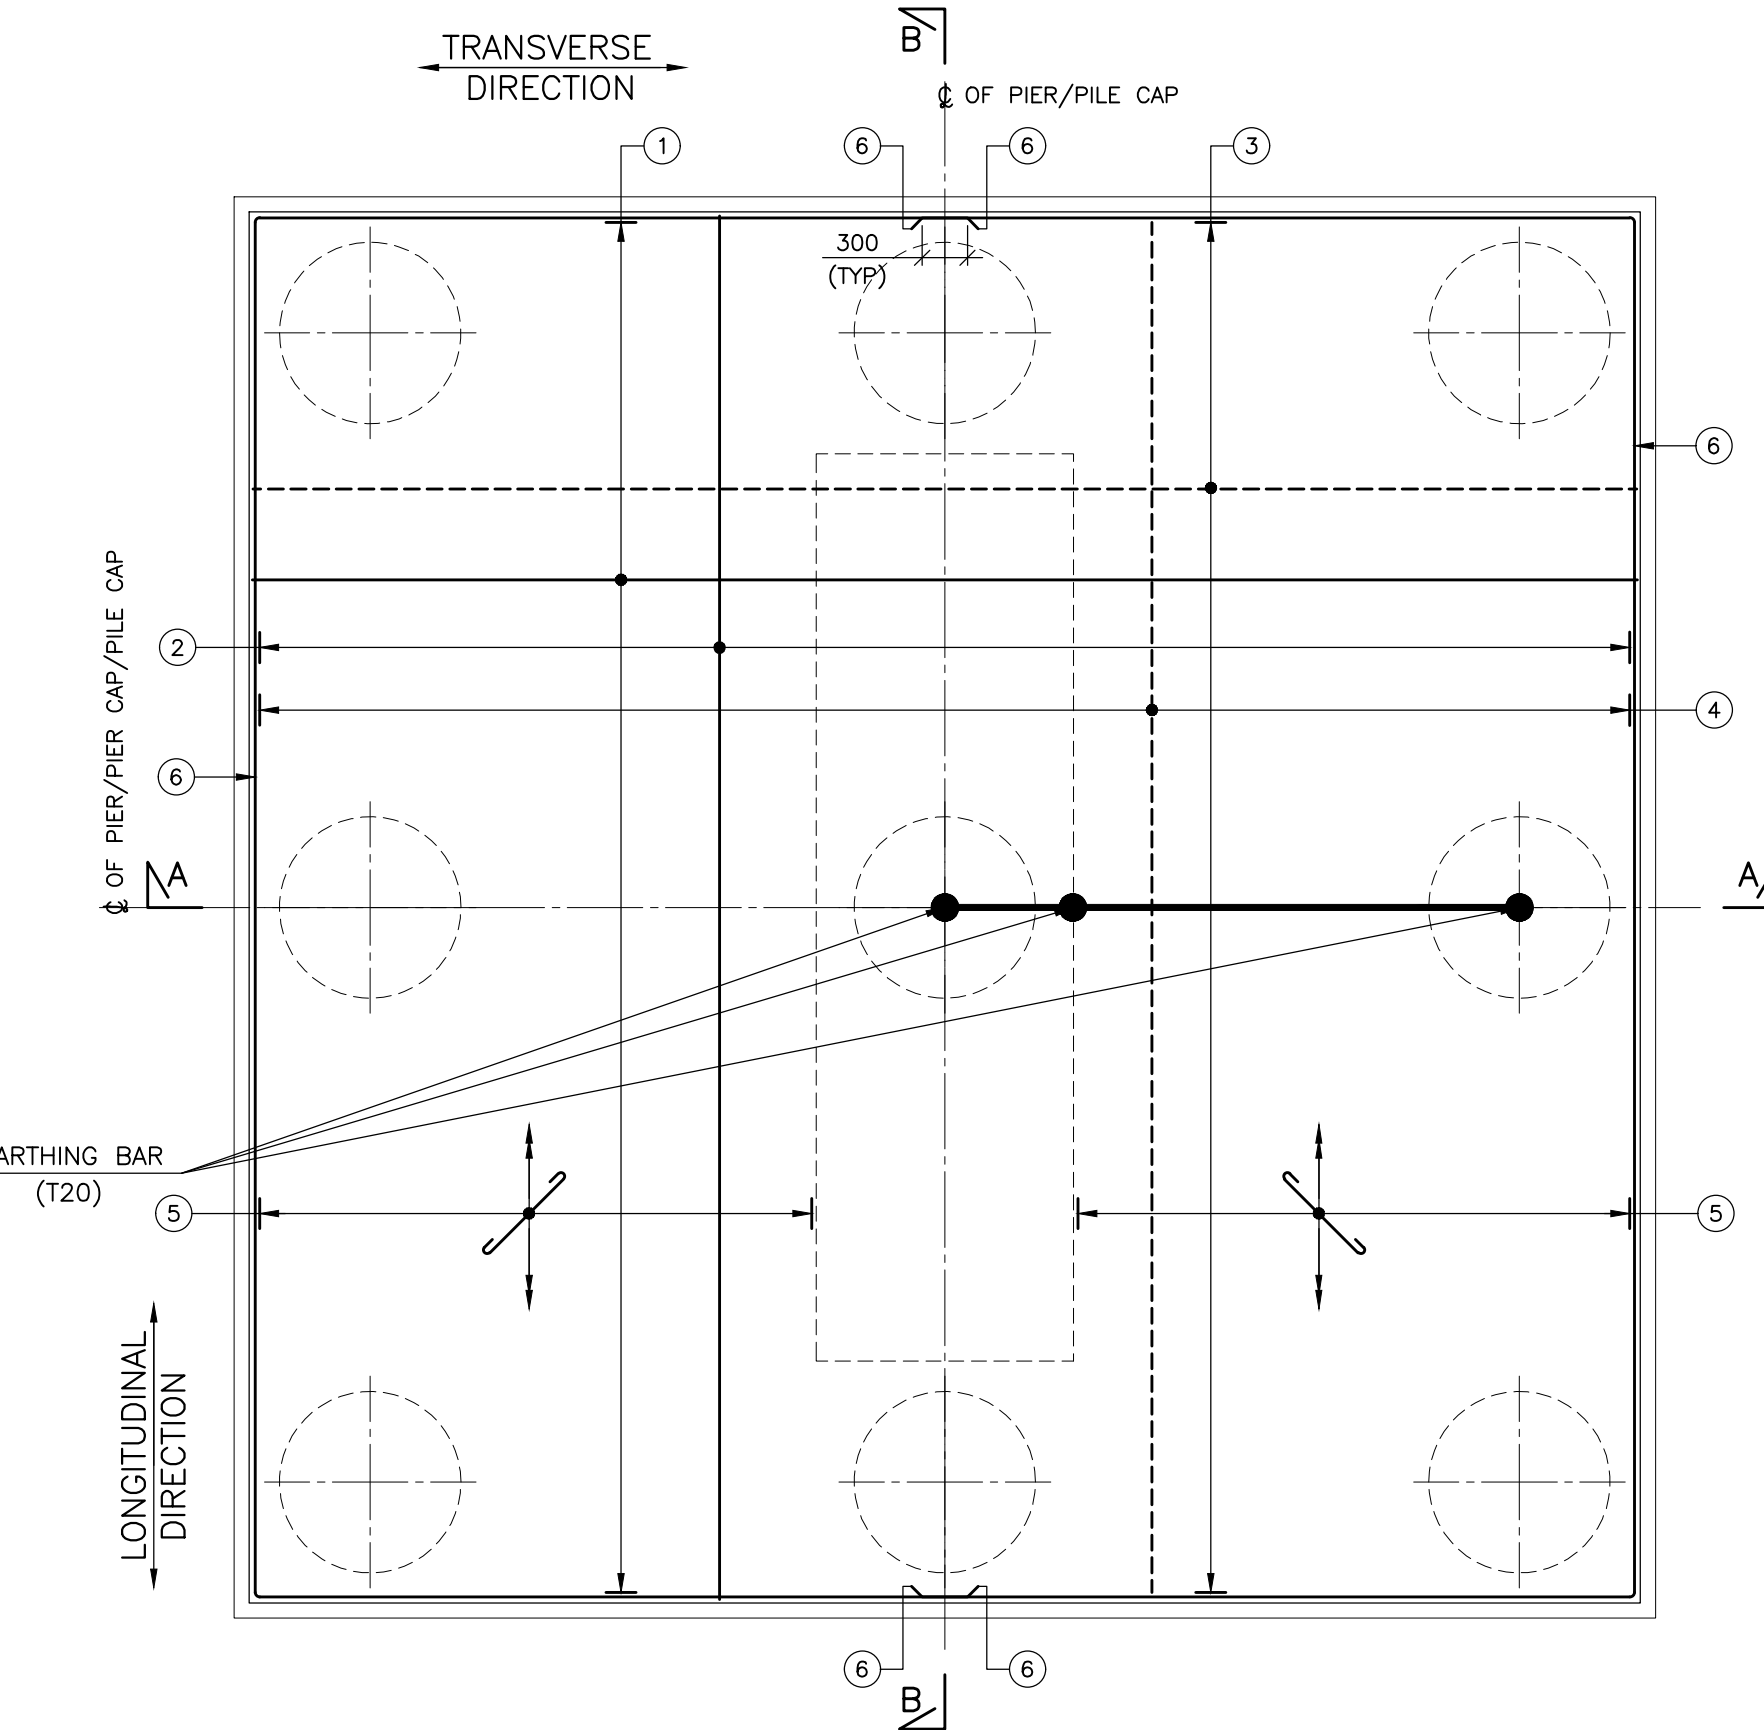


SECTION C-C
(SCALE 1:50)

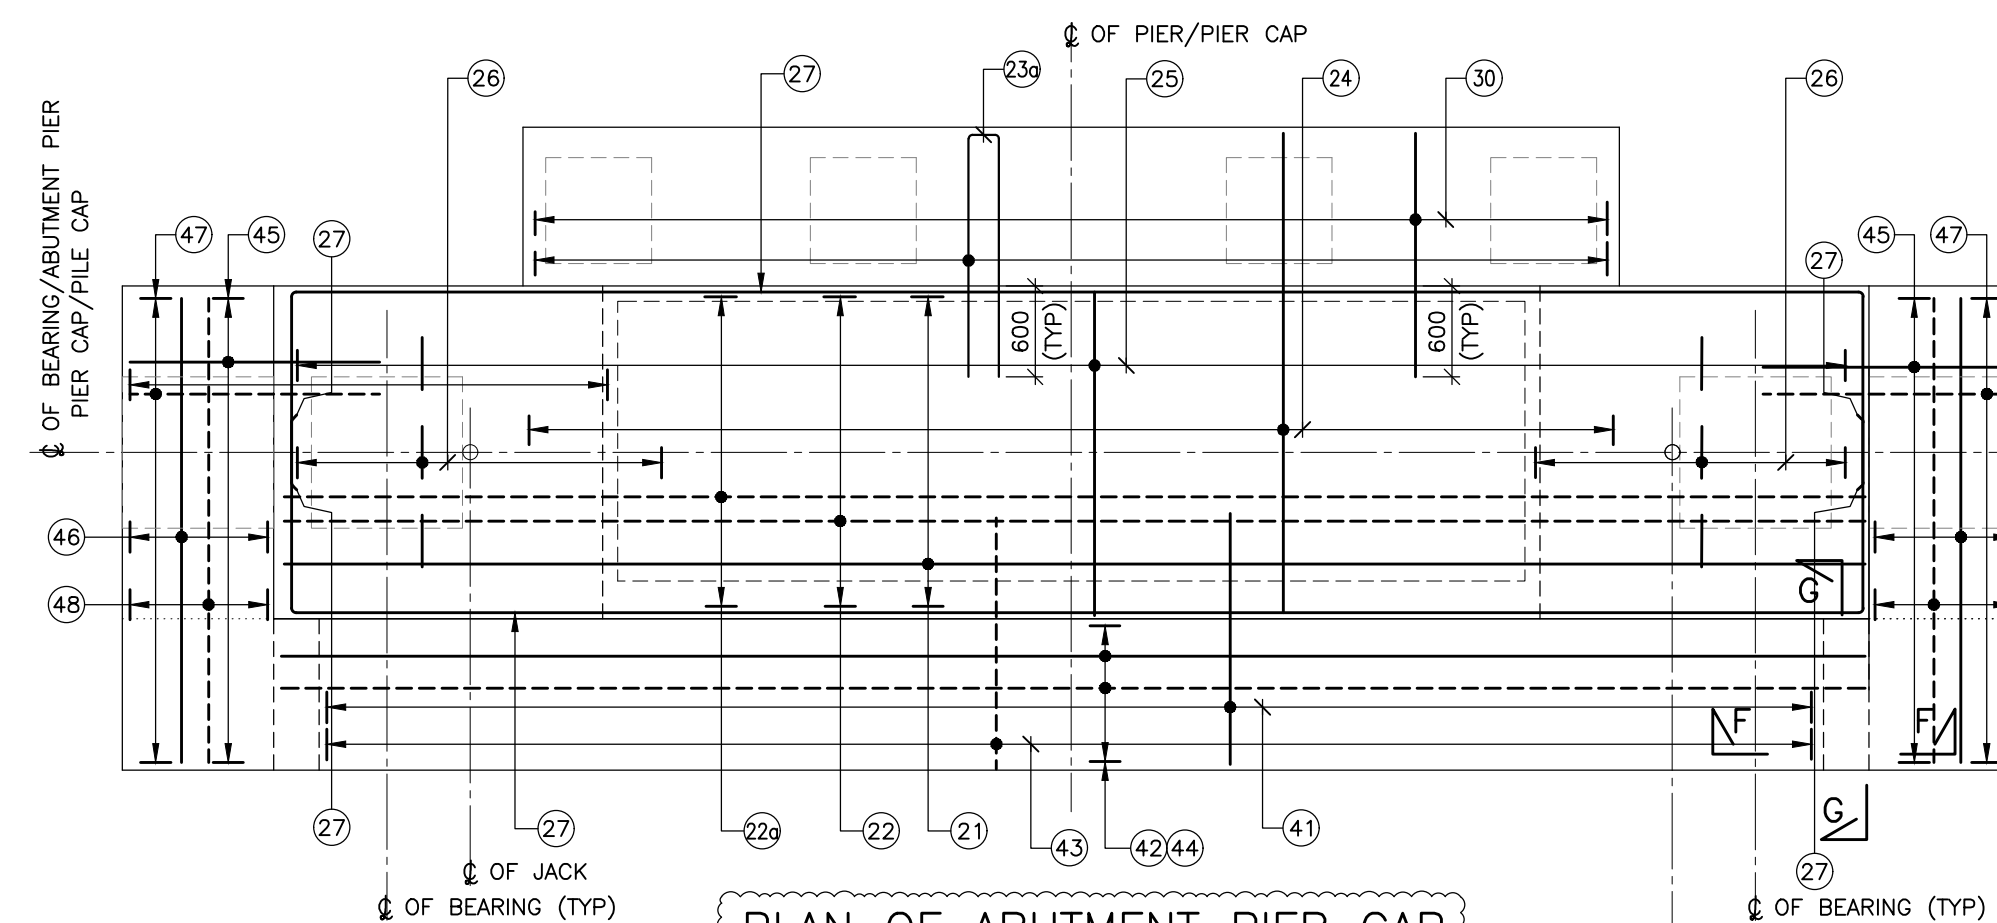


PLAN OF ABUTMENT PIER CAP
(SCALE 1:50)

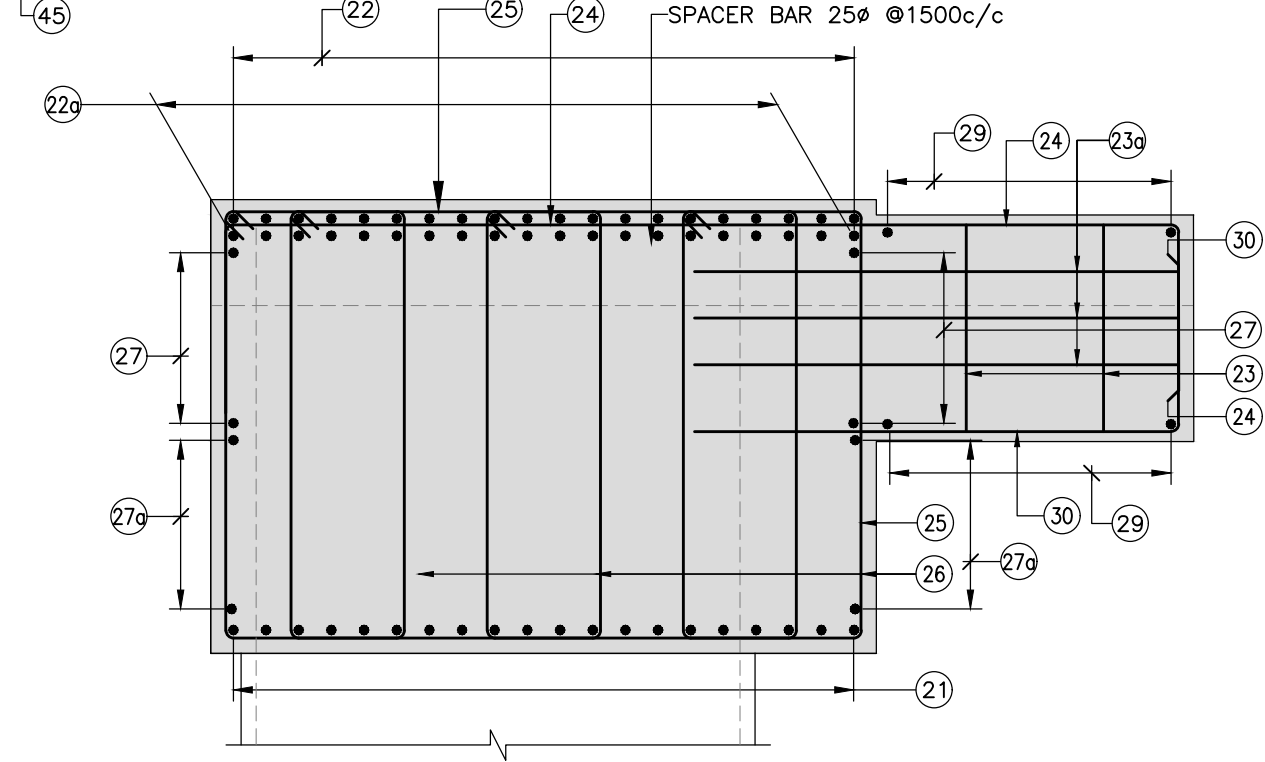


SECTION H-H
(SCALE 1:25)

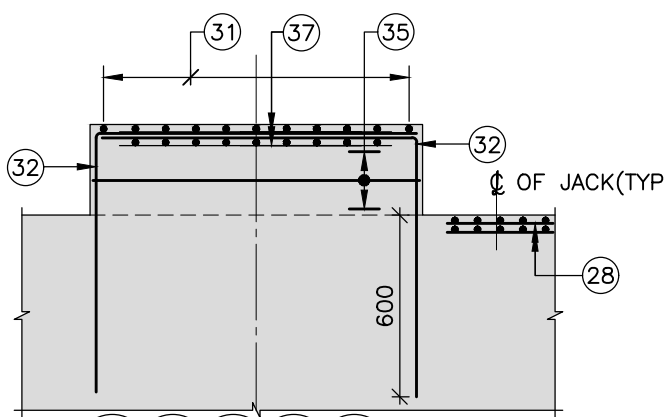


SECTION D-D
(SCALE 1:25)

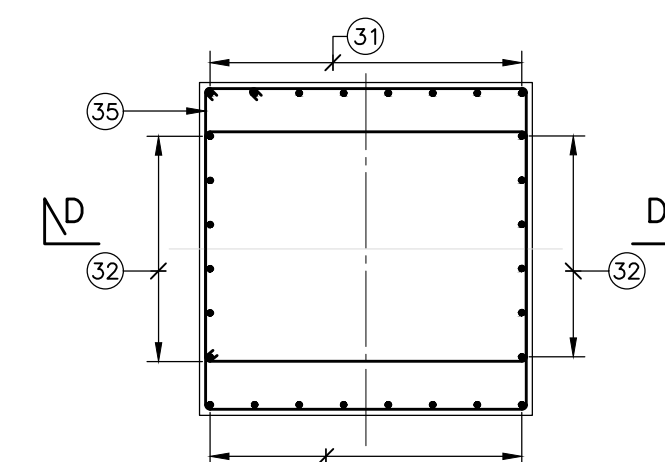


PLAN
DETAILS OF PEDESTAL
(SCALE 1:25)

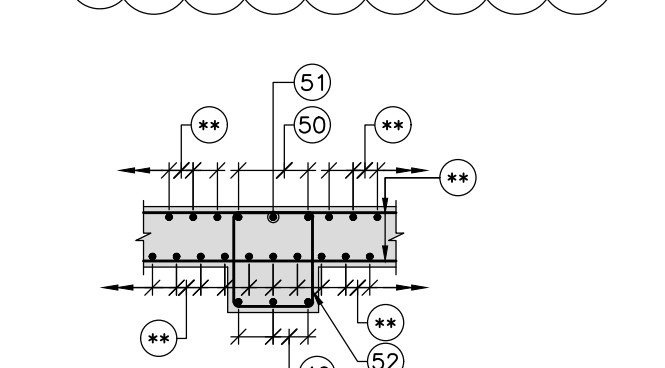


SECTION F-F
(SCALE 1:25)

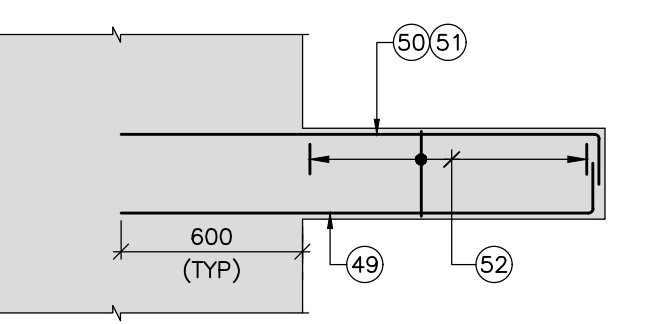


SECTION G-G
(SCALE 1:25)

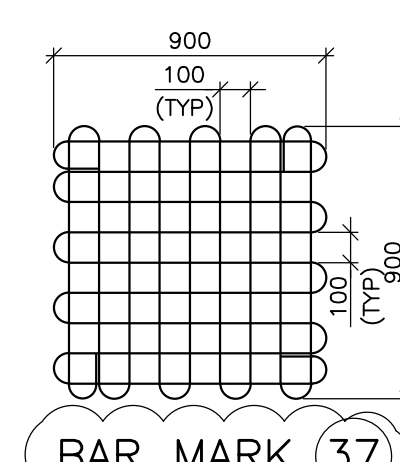


BAR MARK 37
(SCALE 1:25)

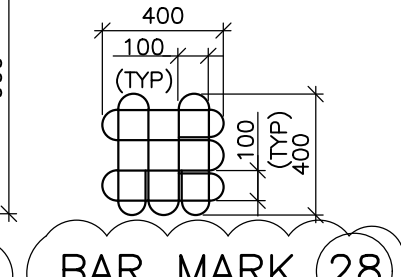

BAR MARK 28
(SCALE 1:25)

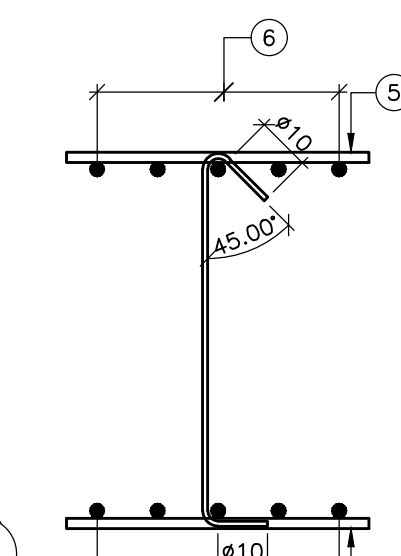


BAR MARK 5
(SCALE 1:25)

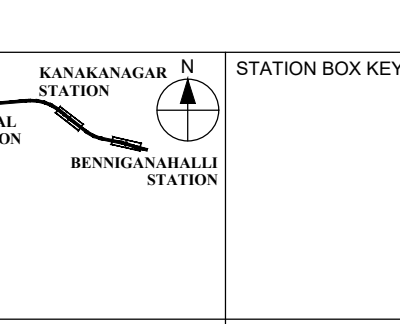

STATION BOX KEY PLAN



KEY PLAN

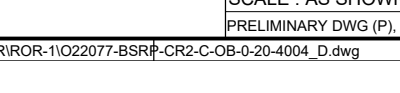

GENERAL CONSULTANTS

EMPLOYER

PROJECT

DRAWING TITLE

DRAWING NO.

SCALE

DATE

REVISION

DWG STATUS

SHEET SIZE

NOTES

LEGEND

REFERENCE DRAWINGS

REFERENCE DOCUMENTS






