


YESHWANTPUR

CHIKKANAVARA

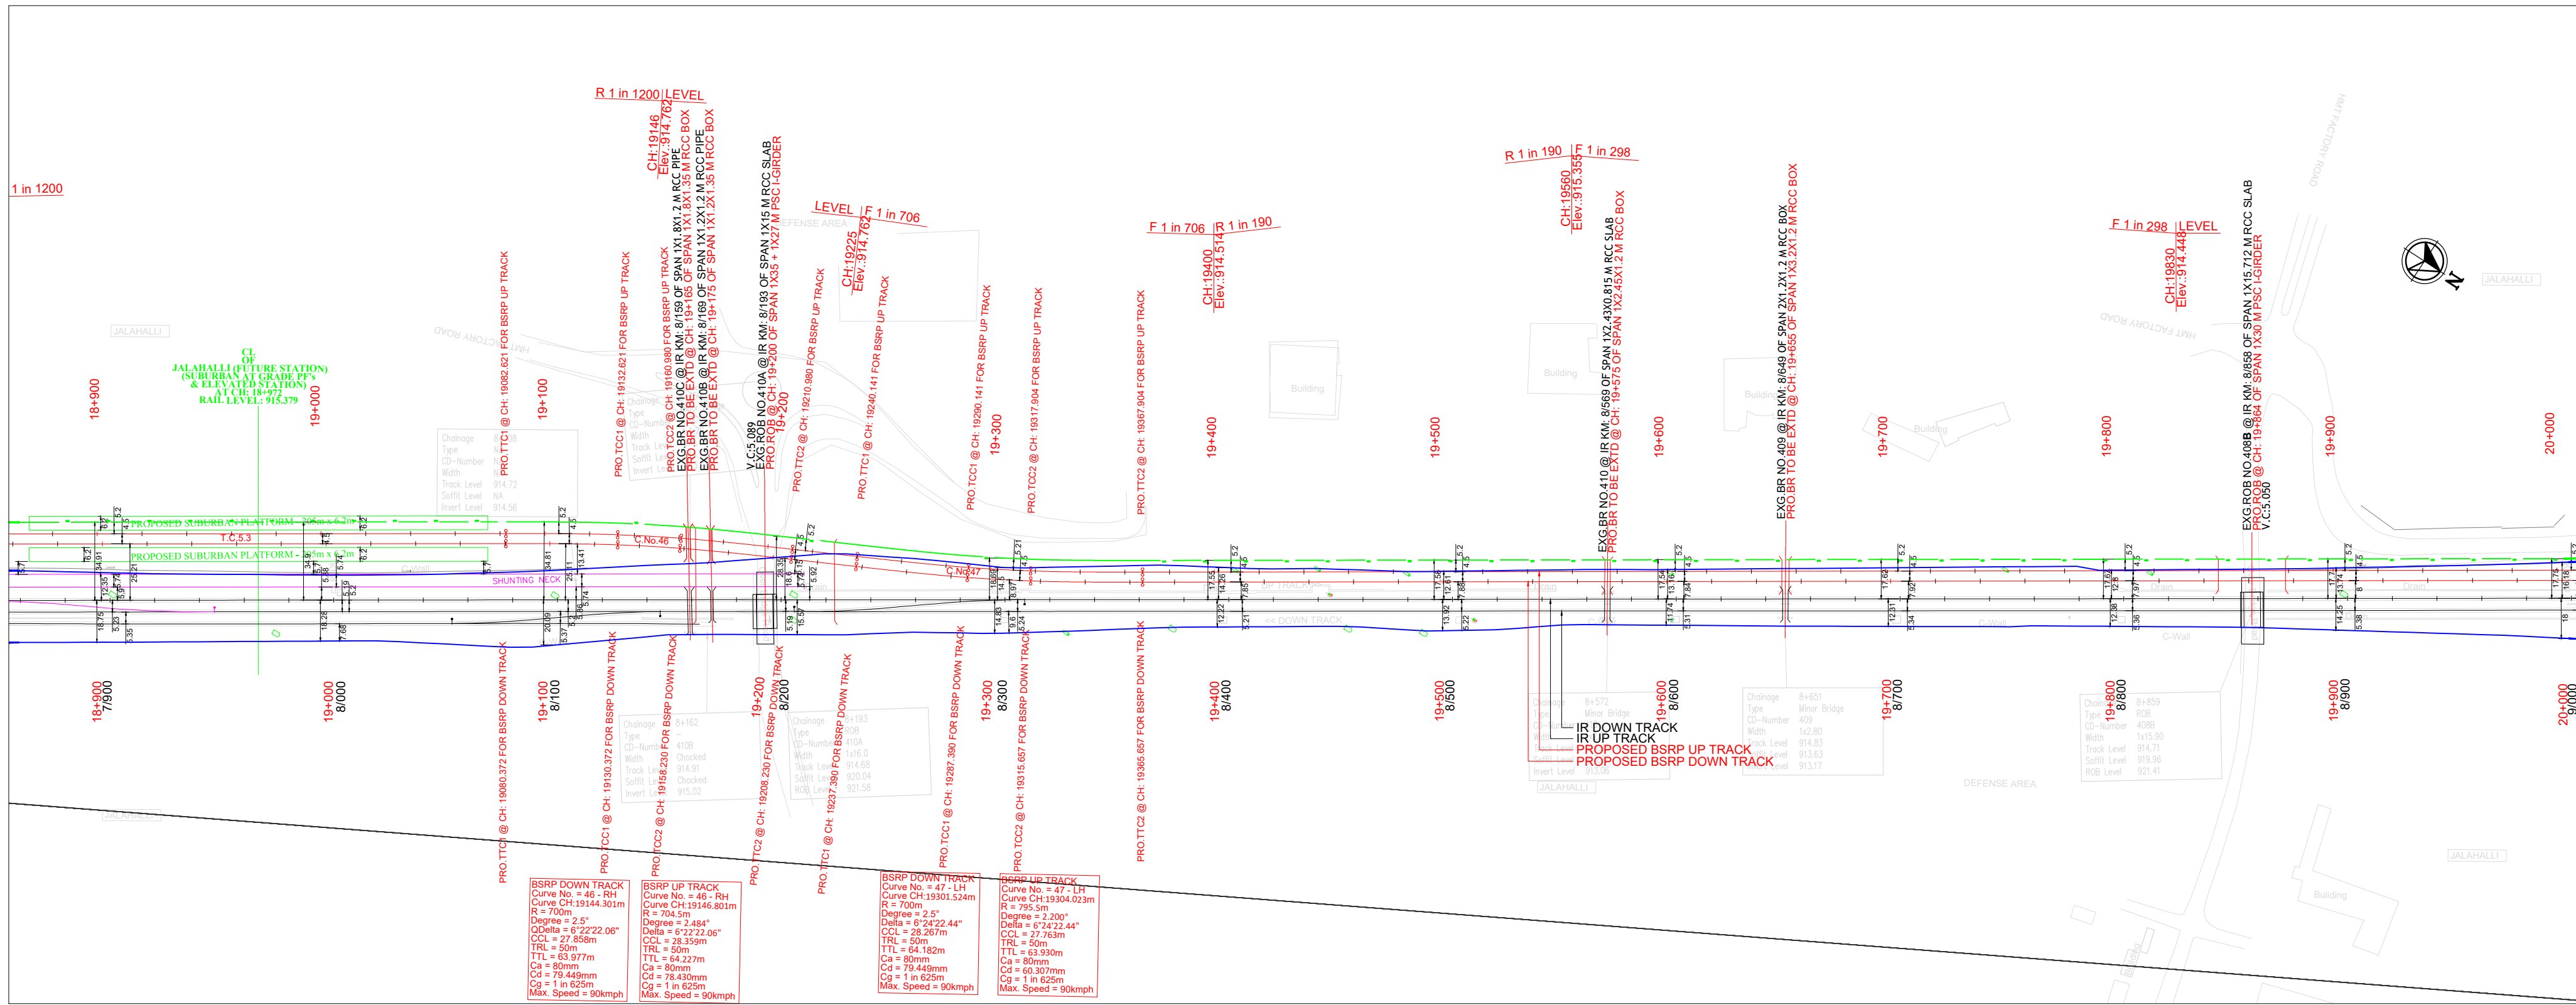

This drawing is the property of L&T Construction, Transportation Infrastructure, EDRC and must not be passed on to any person or body not authorised by us to receive it nor be copied or otherwise made use either in full or in part by such person or body without our prior permission in writing.

- NOTES-
1. ALL DIMENSIONS ARE IN METER UNLESS OTHERWISE STATED.
 2. DRAIN / RETAINING WALL DETAILS SHALL BE SUBMITTED SEPARATELY.
 3. SCHEDULE OF DIMENSIONS FOLLOWED AS PER BSRP.
 4. P-WAY DESIGN DETAILS ARE NOT PART OF THIS PACKAGE SCOPE.
 5. THE RUB/ROB/BRIDGES/STRUCTURE SHOWN IN THE DRAWING SHALL BE REFERRED TO RESPECTIVE GAD'S FOR DETAILS.
 6. DESIGN SLOPES SHALL BE AS PER THE APPROVED DESIGN REPORT.
 7. IR DOUBLING SHOWN IN PLAN IS AS PER CLIENTS TENDER STATGE DRAWING AND NOT FINAL.

LEGEND FOR PLAN:

PROPOSED BSRP TRACK	
FUTURE BSRP WORK	
EXISTING IR TRACK	
FUTURE IR WORK	
EXISTING IR ROW	
PROPOSED BSRP ROW (LAQ)	

LEGEND FOR PROFILE:

PROPOSED BSRP FORMATION LEVEL	
PROPOSED BSRP RAIL LEVEL	
EXISTING IR RAIL LEVEL	
GROUND LEVEL	

ALIGNMENT NOTATIONS:

R = RADIUS
CCL = CIRCULAR CURVE LENGTH
TRL = TRANSITION LENGTH
TTL = TANGENT LENGTH
Cn = ACTUAL CANT
Cd = CANT DEFICIENT
Cg = CANT GRADIENT

G = GRADIENT
L = GRADIENT LENGTH
TTC1 = SPIRAL TO CURVE
TTC2 = CURVE TO SPIRAL
TTC2 = SPIRAL TO TANGENT

PROJECT :
BENGALURU SUBURBAN RAILWAY PROJECT (BSRP) - CORRIDOR - 2

EMPLOYER :
RAIL INFRASTRUCTURE DEVELOPMENT COMPANY (KARNATAKA) LIMITED

GENERAL CONSULTANTS :
EGIS-AECOM-WSP

CONTRACTOR :
LARSEN & TOUBRO LTD.
L&T CONSTRUCTION
TRANSPORTATION INFRASTRUCTURE IC

DETAILED DESIGN CONSULTANT (DDC) :
STUP CONSULTANTS PRIVATE LIMITED
- & -
L&T EDRC - TRANSPORTATION INFRASTRUCTURE IC

PROOF CONSULTANT (PC) :
CHETAN INFRASTRUCTURE CONSULTANTS PRIVATE LIMITED

TITLE :
ALIGNMENT PLAN & PROFILE
FROM CH: 19+000 TO CH: 20+000

PREPARED BY	CHECKED BY	APPROVED BY

SIGNATURE
NAME AMIT DUBEY PALLAB GHOSH SUBRAMANIAN R.
DESIGNATION ASST. MANAGER MANAGER DGM

PROJECT MANAGER (L&T)	DETAILED DESIGN CONSULTANT	PROOF CONSULTANT

SIGN
NAME K.V. MAHADEV NAME SHASHIDHAR D. CHIKKODI NAME ARAVIND SALECHA
DATE DATE DATE

GENERAL CONSULTANTS
NAME DESIGNATION DATE SIGN PROJECT DIRECTOR

EMPLOYER
SIGN
NAME
DESIGNATION
DATE

REVISIONS

REVISIONS

