


- NOTES:
- ALL DIMENSIONS ARE IN MILLIMETERS UNLESS SPECIFIED OTHERWISE.
 - FOLLOW FIGURED DIMENSIONS ONLY.
 - THIS DRAWING SHOULD BE READ IN CONJUNCTION WITH GENERAL ARRANGEMENT AND RAIL ALIGNMENT DRAWINGS.
 - MEP, PE8 & STATION ROOF WORKS ARE NOT IN OUR SCOPE.
 - ARCHITECTURE DETAILS ARE NOT IN OUR SCOPE.
 - FOR OTHER NOTE PLEASE REFER DRG. NO. 02077-BSRP-CR2-C-UB-0-10-1307 (SH-1 TO 4).
 - REFER ARCHITECTURAL DRAWING FOR DETAILS OF OPENINGS.

LEGEND:

- REFERENCE DRAWINGS:
- 02077-BSRP-CR2-C-UB-0-10-1306 (SH-1, 2 OF 2) : GENERAL ARRANGEMENT DRAWING OF KANAKANAGAR STATION
 - 02077-BSRP-CR2-C-UB-0-10-1307 (SH-1 TO 4) : DIMENSION DETAIL OF KANAKANAGAR STATION (AT GRADE)

- REFERENCE DOCUMENTS:
- DOC-BSRP-CR2-AS-DGN-BR-10-1587 : DESIGN OF STATION BOX AT CH+582 OF KANAKANAGAR STATION

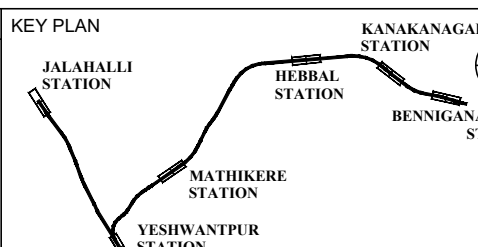

STATION BOX KEY PLAN

REVISIONS	
REV	DESCRIPTION
C	18.11.24 FOR APPROVAL
B	19.07.24 FOR APPROVAL
A	19.06.24 FOR APPROVAL

CONTRACTOR: TRANSPORTATION INFRASTRUCTURE IC EDRC-SPECIAL BRIDGES

DETAILED DESIGN CONSULTANT (DDC): STUP Consultants Pvt. Ltd.

PROOF CONSULTANT (PC): Indian Institute of Technology Madras

L&T CONSTRUCTION EDRC-SPECIAL BRIDGES - TIC

QUALITY ASSURANCE	
The responsibility of control, check and verification of accuracy, correctness, completeness, integration and full compliance of Contract provisions in respect of design analysis and drawing rests with Design & Build Contractor.	
GENERAL CONSULTANTS	
CHECKED & APPROVED	COUNTER SIGN
NAME	SIGN
CIVIL/GAD	
CIVIL/ALIGNMENT	
CIVIL/STRUCTURAL	
CIVIL/GEOTECH	

PROJECT DIRECTOR	
SIGN	DATE
K RIDE	
DESIGNATION	SIGN
DATE	

EMPLOYER	
RAIL INFRASTRUCTURE DEVELOPMENT COMPANY (KARNATAKA) LIMITED	
GENERAL CONSULTANTS	
AECOM	egis
AECOM-EGIS-WSP	

PROJECT	
BENGALURU SUBURBAN RAILWAY PROJECT (BSRP) K-RIDE CORRIDOR - 2	
DRAWING TITLE	
DIMENSION DETAIL DRAWING OF KANAKANAGAR STATION	
DRAWING NO.	
02077-BSRP-CR2-C-UB-0-10-1307 (SH-3 OF 4)	
SCALE	
AS SHOWN	
DATE	
18.11.2024	

REVISION	
REV	DESCRIPTION
C	
D	
DWG STATUS	
Preliminary DWG (P), Definitive DWG (D), Construction DWG (C), As Built DWG (B), Shop DWG (S), Manufactured DWG (M)	
SHEET SIZE - A1	