


**NOTES-**



1. ALL DIMENSIONS ARE IN METER UNLESS OTHERWISE STATED.
2. DRAIN / RETAINING WALL DETAILS SHALL BE SUBMITTED SEPARATELY.
3. SCHEDULE OF DIMENSIONS FOLLOWED AS PER BSRP.
4. P-WAY DESIGN DETAILS ARE NOT PART OF THIS PACKAGE SCOPE.
5. THE RUB/RUB/BRIDGES/STRUCTURE SHOWN IN THE DRAWING SHALL BE REFERRED TO RESPECTIVE GAD'S FOR DETAILS.
6. DESIGN SLOPES SHALL BE AS PER THE APPROVED DESIGN REPORT.
7. IR DOUBLING SHOWN IN PLAN IS AS PER CLIENTS TENDER STATGE DRAWING AND NOT FINAL.

LEGEND FOR PROFILE:	
PROPOSED BSRP FORMATION LEVEL	
PROPOSED BSRP RAIL LEVEL	
EXISTING IR RAIL LEVEL	
GROUND LEVEL	

PROJECT :  
BENGALURU SUBURBAN RAILWAY PROJECT  
(BSRP) - CORRIDOR - 2

GENERAL CONSULTANTS :  **EGIS-AECOM-WSP**

DETAILED DESIGN CONSULTANT (DDC):

	STUP CONSULTANTS PRIVATE LIMITED
	- & -
	L&T EDRC - TRANSPORTATION INFRASTRUCTURE IC

PROOF CONSULTANT (PC):

 CHETAN INFRATECH CONSULTANTS  
PRIVATE LIMITED

TITLE: ALIGNMENT PLAN & PROFILE  
FROM CH: -1+413 TO CH: 0+000

	PREPARED BY	CHECKED BY	APPROVED BY

SIGNATURE			
-----------	--	--	--

NAME	AMIT DUBEY	PALLAB GHOSH	SUBRAMANIAN R.
------	------------	--------------	----------------

DESIGNATION	ASST. MANAGER	MANAGER	DGM
DATE			

DATE			
PROJECT MANAGER (L & T)	DETAILED DESIGN CONSULTANT	PROOF CONSULTANT	

(L&T)	CONSULTANT		

SIGN		SIGN		SIGN
------	--	------	--	------

NAME	K.V.MAHADEV	NAME	SHASHIDHAR D CHIKODI	NAME	ARAVIND SALECH
------	-------------	------	----------------------	------	----------------

DATE		DATE		DATE	
------	--	------	--	------	--

GENERAL CONSULTANTS

GENERAL CONSULTANTS				
NAME	DESIGNATION	DATE	SIGN	PROJECT DIRECTOR

				SIGN	
--	--	--	--	------	--

				DATE	
				NAME	

				NAME
				DATE

[illegible]

SIGNATURE			
-----------	--	--	--

NAME			

DESIGNATION			
-------------	--	--	--

DATE			
------	--	--	--

REVISIONS		



--	--	--








0	14.10.2024	GFC SUBMISSION FOR APPROVAL
---	------------	-----------------------------

REV	DATE	DESCRIPTION
-----	------	-------------

REVISION	0	PROJECTION	RELEASED FOR
DWG STATUS	C		<input type="checkbox"/> FOR REVIEW



DWG STATUS	G		<input type="checkbox"/> PRELIMINARY
DATE	14.10.2024		<input type="checkbox"/> DEFINITIVE


SCALE	H-1:2000, V-1:200	 FIRST ANGLE	<input checked="" type="checkbox"/> GOOD FOR CONSTRUCTION
SIZE	A1		

SHEET		01 OF 27		FIRST ANGLE		<input type="checkbox"/> AS BUILT	
ORG No:		0 2 2 0 7 7 - C - B I - T B - P P - 0 0 0 1					

2	1
---	---

---

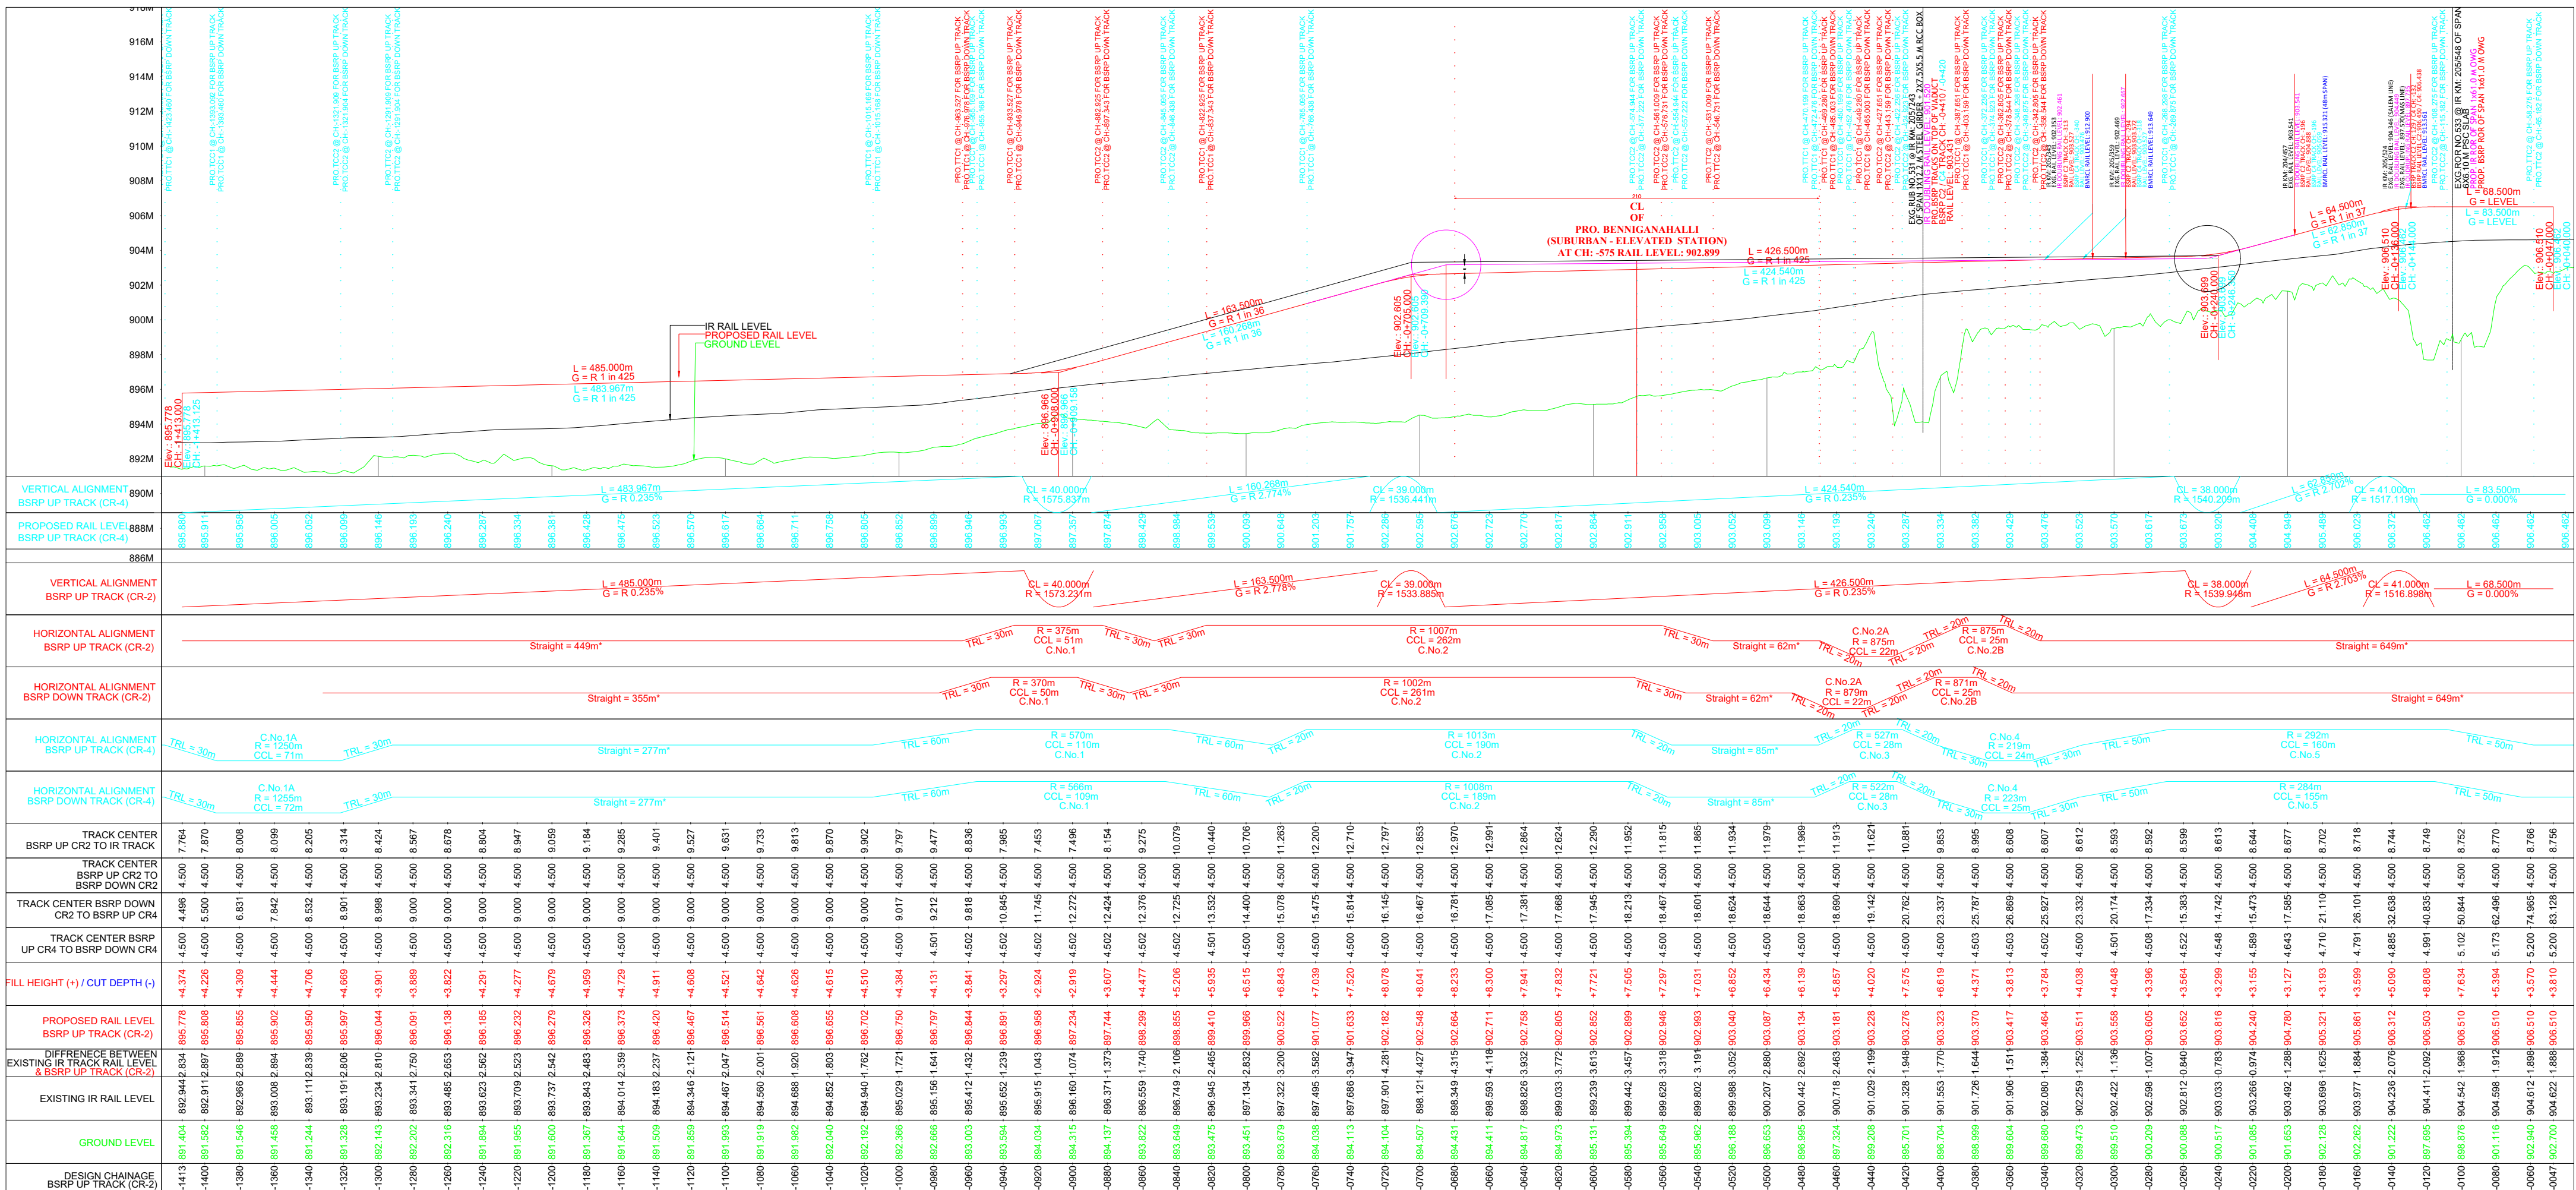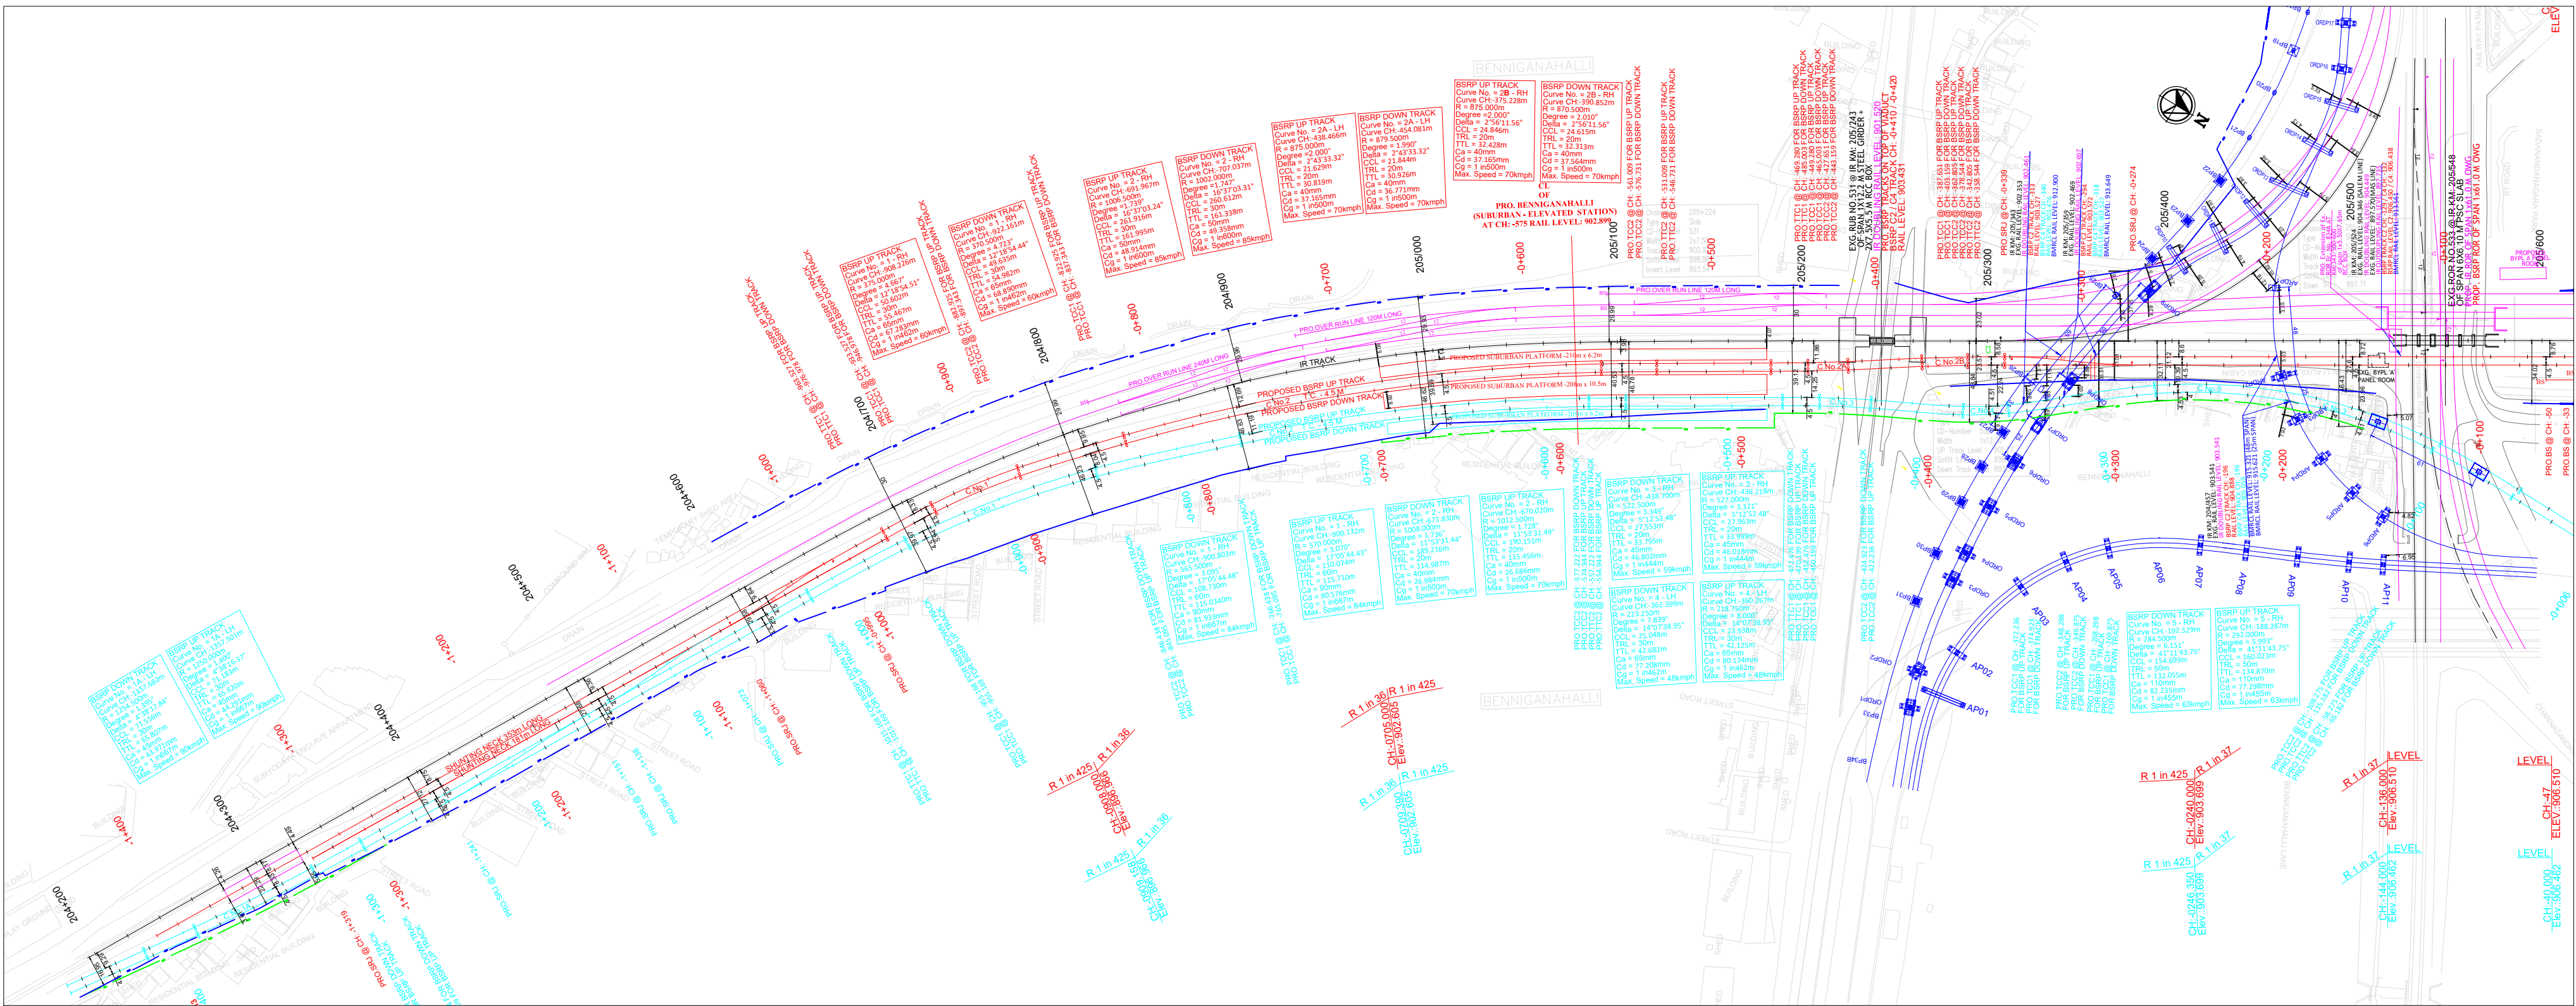

 REVISION	0	 <b>PROJECTION</b>  <b>FIRST ANGLE</b>	RELEASED FOR
DWG STATUS	G		<input type="checkbox"/> PRELIMINARY
DATE	14.10.2024		<input type="checkbox"/> DEFINITIVE
SCALE	H-1:2000, V-1:200		<input checked="" type="checkbox"/> GOOD FOR CONSTRUCTION
SHEET	01 OF 27		<input type="checkbox"/> AS BUILT
DWT. No. 0 2 2 0 7 7 - C - R L - T R - P - 0 0 0 1			

---