
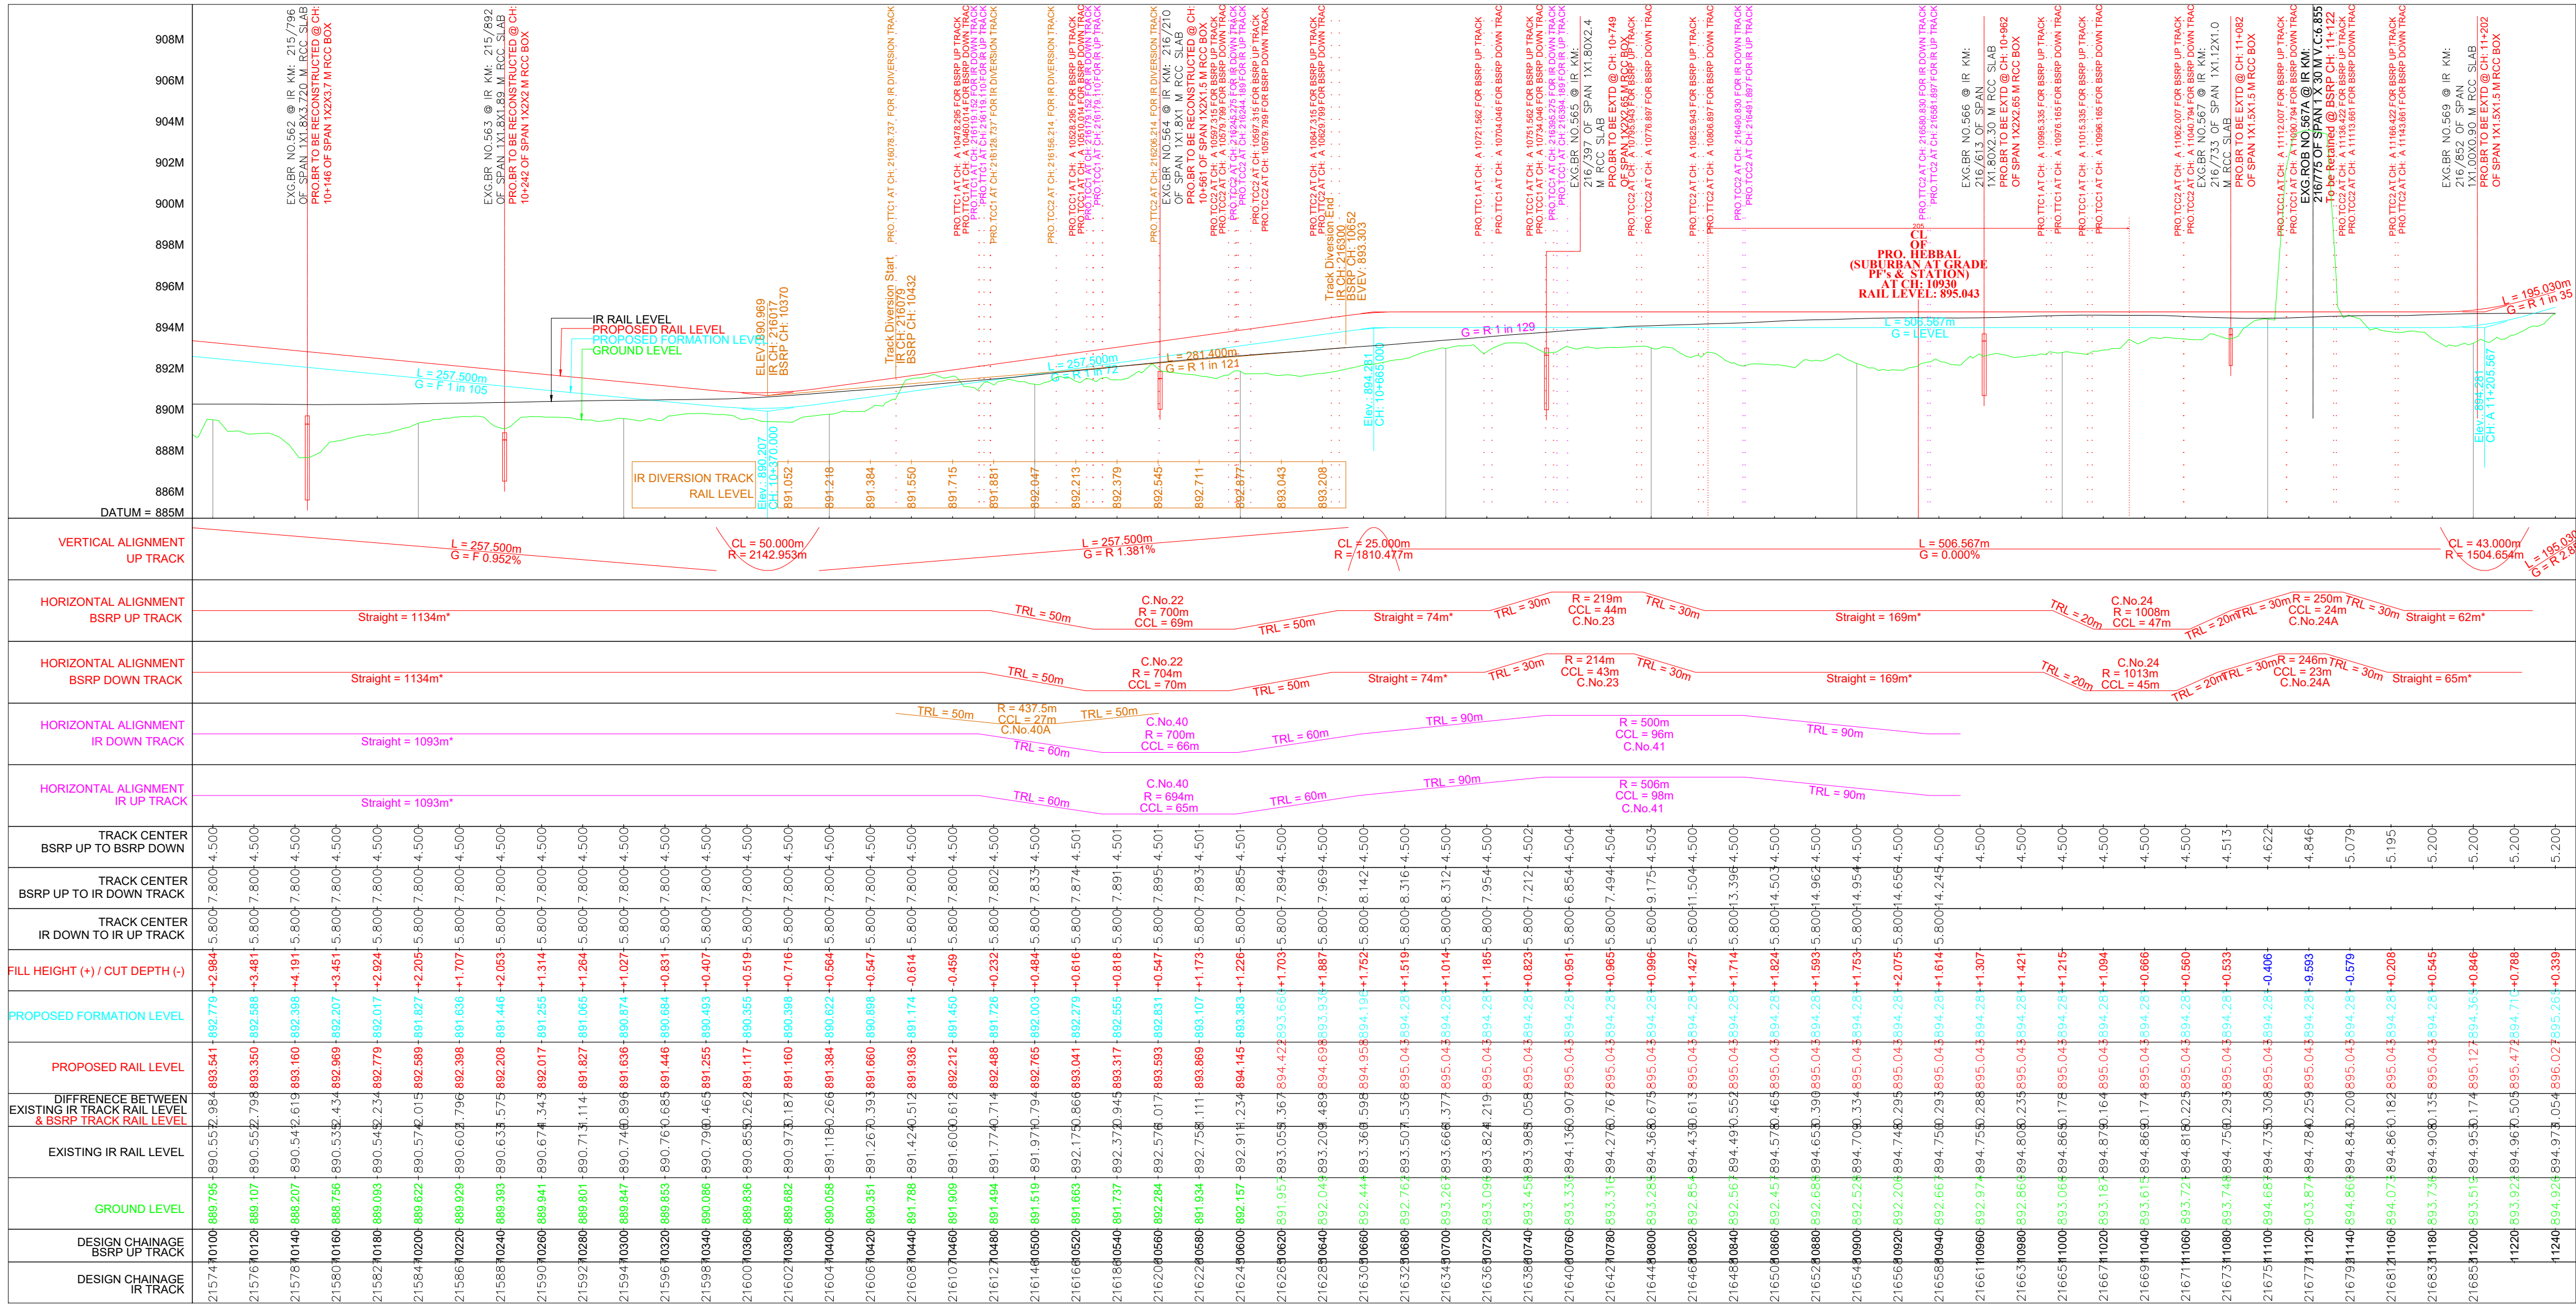


← BENNIGANAHALLI

→ YESHWANTPUR

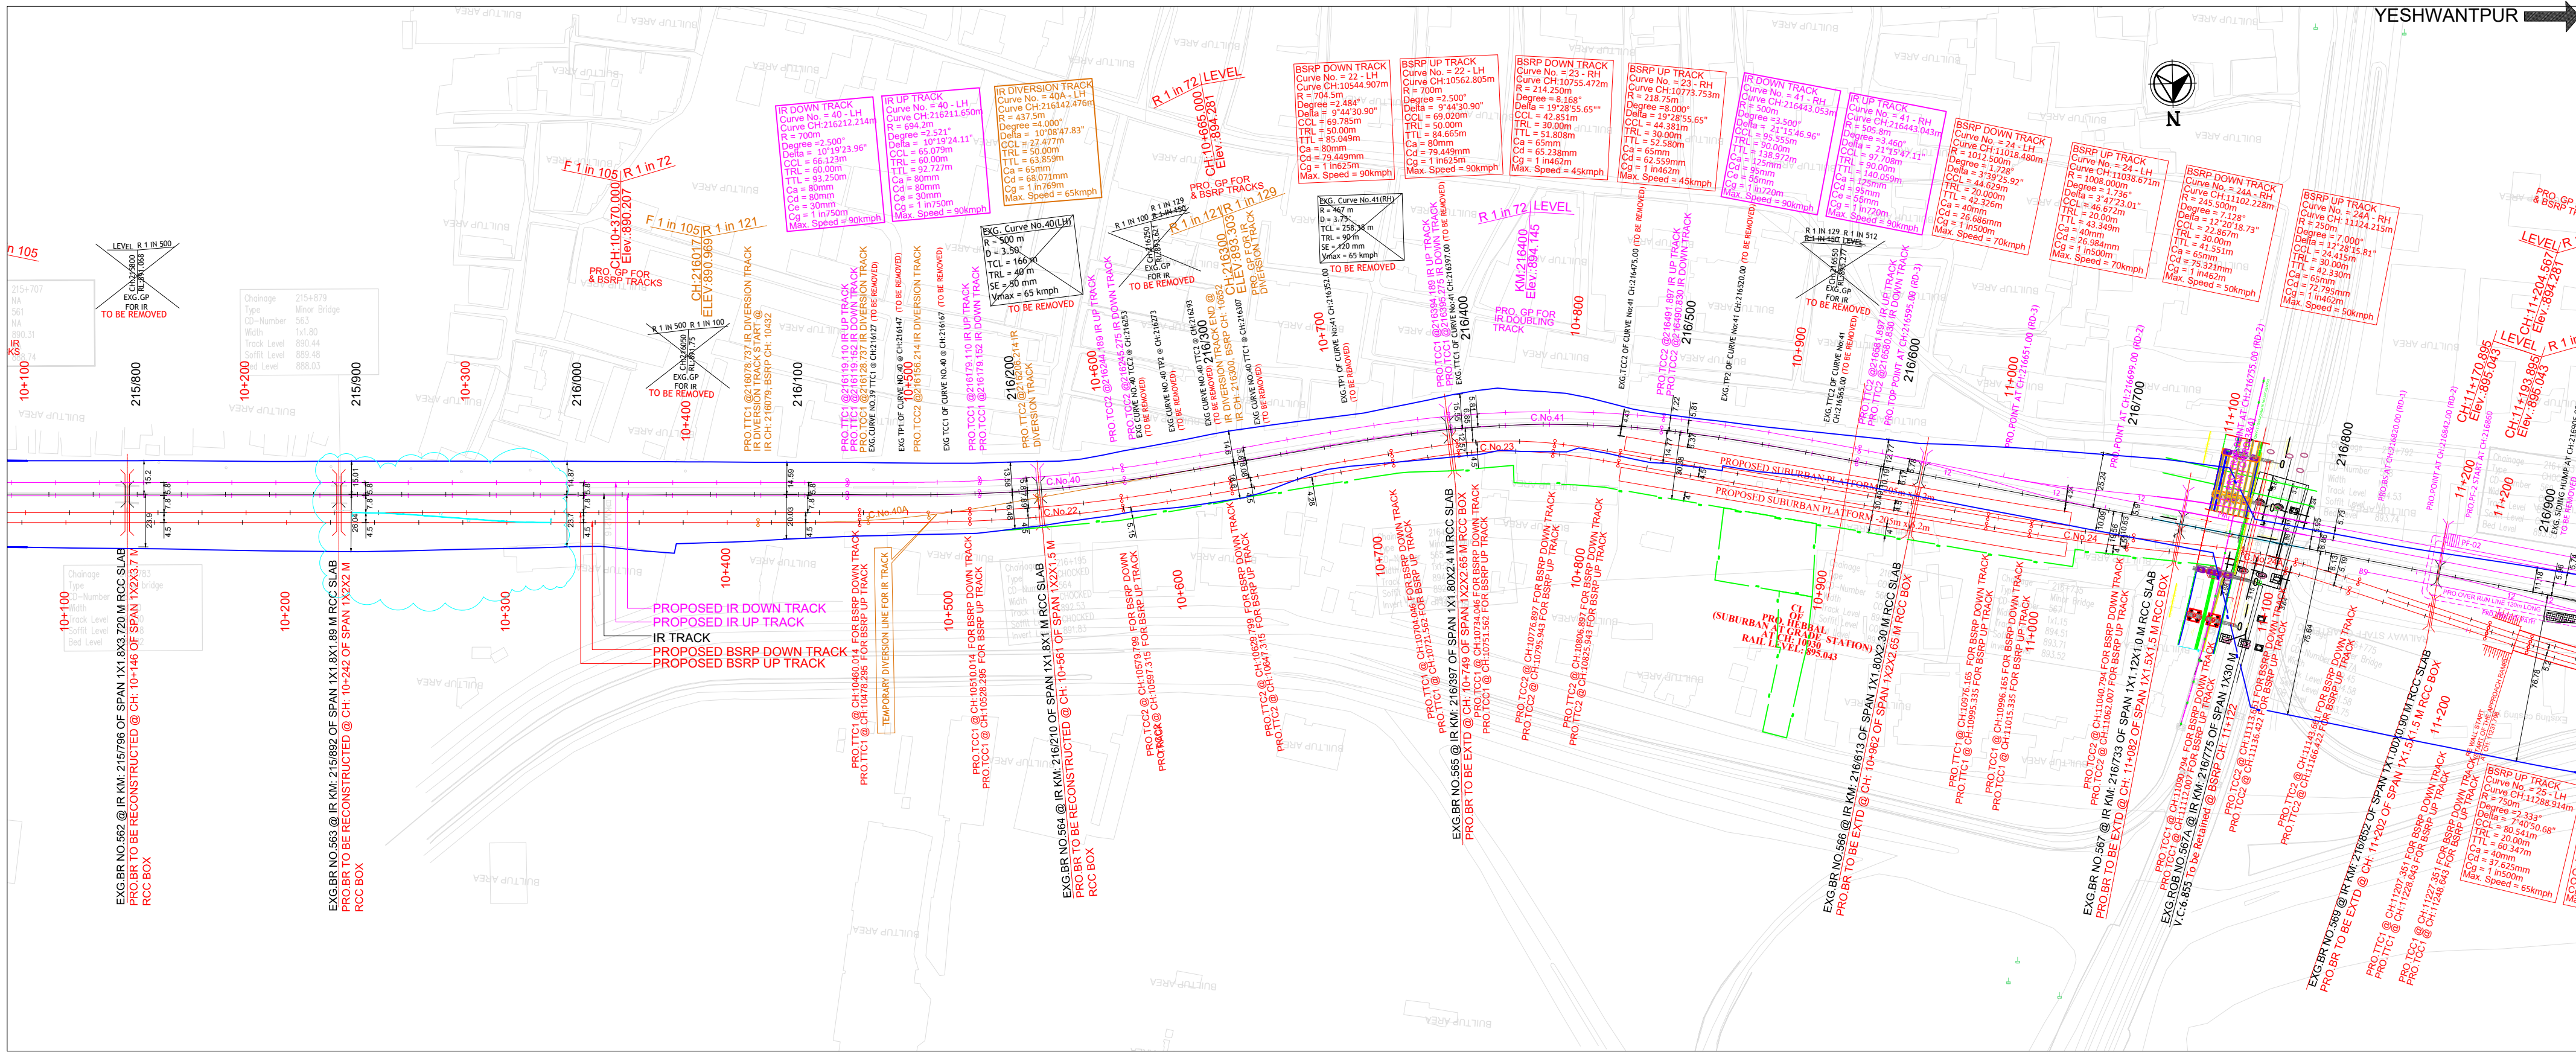

This drawing is the property of L&T Construction, Transportation Infrastructure, EDRC and must not be passed on to any person or body not authorised by us to receive it nor be copied or otherwise made use either in full or in part by person or body without our prior permission in writing.

- NOTES-
- ALL DIMENSIONS ARE IN METER UNLESS OTHERWISE STATED.
 - DRAIN / RETAINING WALL DETAILS SHALL BE SUBMITTED SEPARATELY.
 - SCHEDULE OF DIMENSIONS FOLLOWED AS PER BSRP.
 - P-WAY DESIGN DETAILS ARE NOT PART OF THIS PACKAGE SCOPE.
 - THE RUB/ROB/BRIDGES/STRUCTURE SHOWN IN THE DRAWING SHALL BE REFERRED TO RESPECTIVE GAD'S FOR DETAILS.
 - DESIGN SLOPES SHALL BE AS PER THE APPROVED DESIGN REPORT.
 - IR DOUBLING SHOWN IN PLAN IS AS PER CLIENTS TENDER STAGE DRAWING AND NOT FINAL.

LEGEND FOR PLAN:

PROPOSED BSRP TRACK	
FUTURE BSRP WORK	
EXISTING IR TRACK	
PROPOSED IR TRACK	
EXISTING IR ROW	
PROPOSED BSRP ROW (LAQ)	

LEGEND FOR PROFILE:

PROPOSED BSRP FORMATION LEVEL	
PROPOSED BSRP RAIL LEVEL	
EXISTING IR RAIL LEVEL	
GROUND LEVEL	

ALIGNMENT NOTATIONS:

R = RADIUS	G = GRADIENT
CCL = CIRCULAR CURVE LENGTH	L = TRANSITION LENGTH
TRL = TANGENT LENGTH	TTCL = TANGENT TO SPIRAL
Ca = ACTUAL CANT	TTCL2 = SPIRAL TO CURVE
Cd = CANT DEFICIENT	TTCL2 = CURVE TO SPIRAL
Cg = CANT GRADIENT	TTCL2 = SPIRAL TO TANGENT

PROJECT: BENGALURU SUBURBAN RAILWAY PROJECT (BSRP) - CORRIDOR - 2

EMPLOYER: RAIL INFRASTRUCTURE DEVELOPMENT COMPANY (KARNATAKA) LIMITED

GENERAL CONSULTANTS: EGIS-AECOM-WSP

CONTRACTOR: LARSEN & TOUBRO LTD. L&T CONSTRUCTION TRANSPORTATION INFRASTRUCTURE IC

DETAILED DESIGN CONSULTANT (DDC): STUP CONSULTANTS PRIVATE LIMITED & L&T EDRC - TRANSPORTATION INFRASTRUCTURE IC

PROOF CONSULTANT (PC): CHETAN INFRA TECH CONSULTANTS PRIVATE LIMITED

TITLE: ALIGNMENT PLAN & PROFILE FROM CH: 10+100 TO CH: 11+200

SIGNATURE: PREPARED BY: AMIT DUBEY, CHECKED BY: PALLAB GHOSH, APPROVED BY: SUBRAMANIAN R.

DESIGNATION: ASST. MANAGER, MANAGER, DGM

DATE: PROJECT MANAGER (L&T), DETAILED DESIGN CONSULTANT, PROOF CONSULTANT

SIGN: SIGN, SIGN, SIGN

NAME: K.V. MAHADEV, NAME: SHASHIDHAR D. CHIKODI, NAME: NARASIMHA SAILECHA

DATE: DATE, DATE, DATE

GENERAL CONSULTANTS: NAME, DESIGNATION, DATE, SIGN, PROJECT DIRECTOR

EMPLOYER: NAME, DESIGNATION, DATE, SIGN, PROJECT DIRECTOR

SIGNATURE: NAME, DESIGNATION, DATE, SIGN, PROJECT DIRECTOR

REVISIONS: REV, DATE, DESCRIPTION

REVISION: 0, 14.10.2024, GFC SUBMISSION FOR APPROVAL

PROJECTION: FIRST ANGLE

RELEASED FOR: PRELIMINARY, DEFINITIVE, AS BUILT

REVISION: 0, 14.10.2024, GFC SUBMISSION FOR APPROVAL

PROJECTION: FIRST ANGLE

RELEASED FOR: PRELIMINARY, DEFINITIVE, AS BUILT

REVISION: 0, 14.10.2024, GFC SUBMISSION FOR APPROVAL

PROJECTION: FIRST ANGLE

RELEASED FOR: PRELIMINARY, DEFINITIVE, AS BUILT