




PLAN VIEW
(SCALE :1:30)

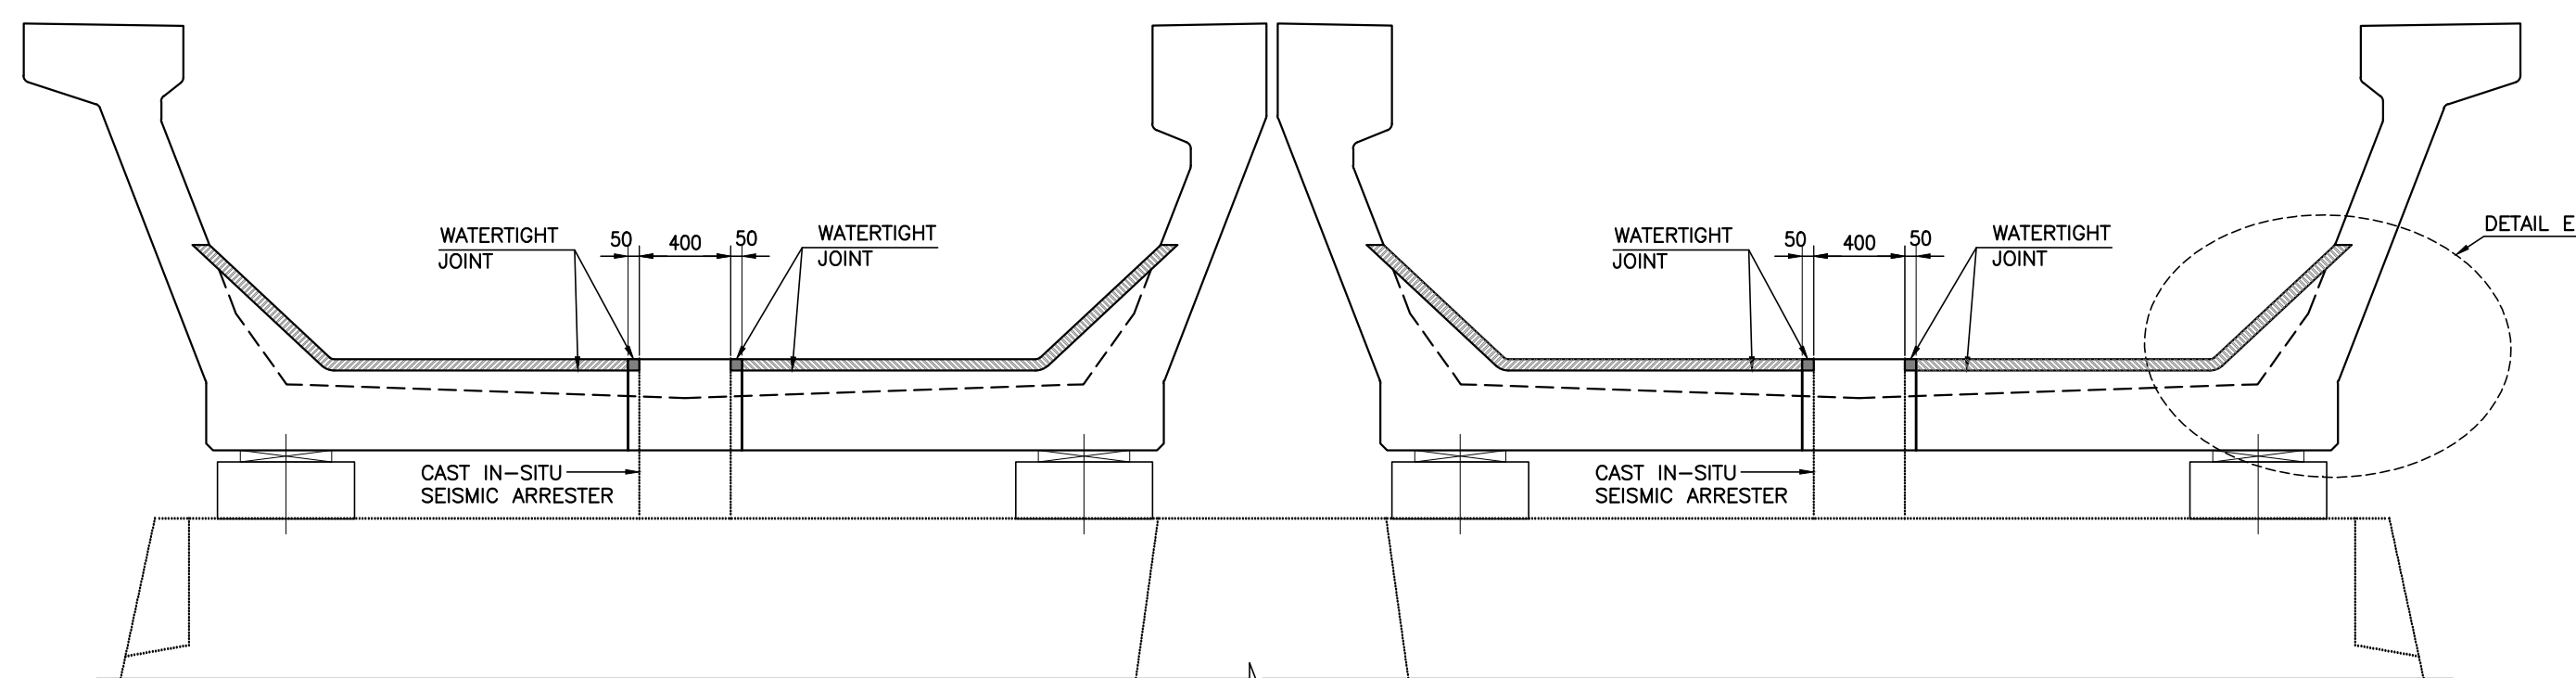


SECTION A-A (AT PIER LOCATION)
(SCALE :1:30)

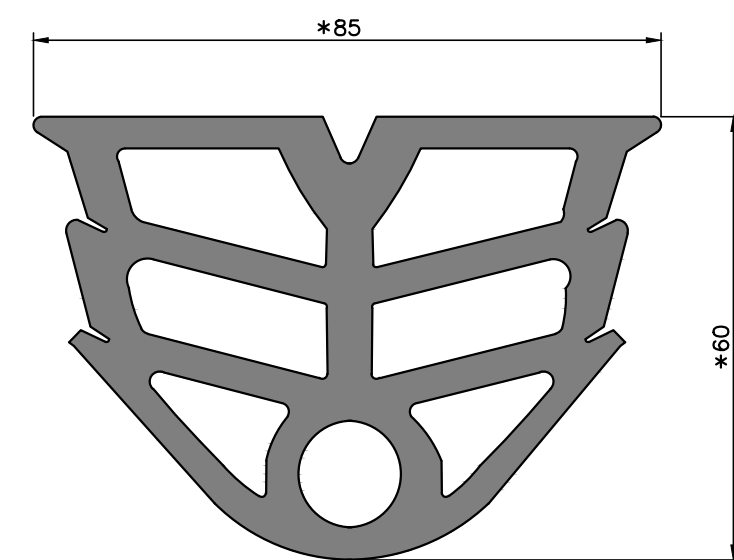


SEALING GASKET
(SCALE 1:1)
(* DIMENSIONS SHALL BE CONFIRMED BY VENDOR)

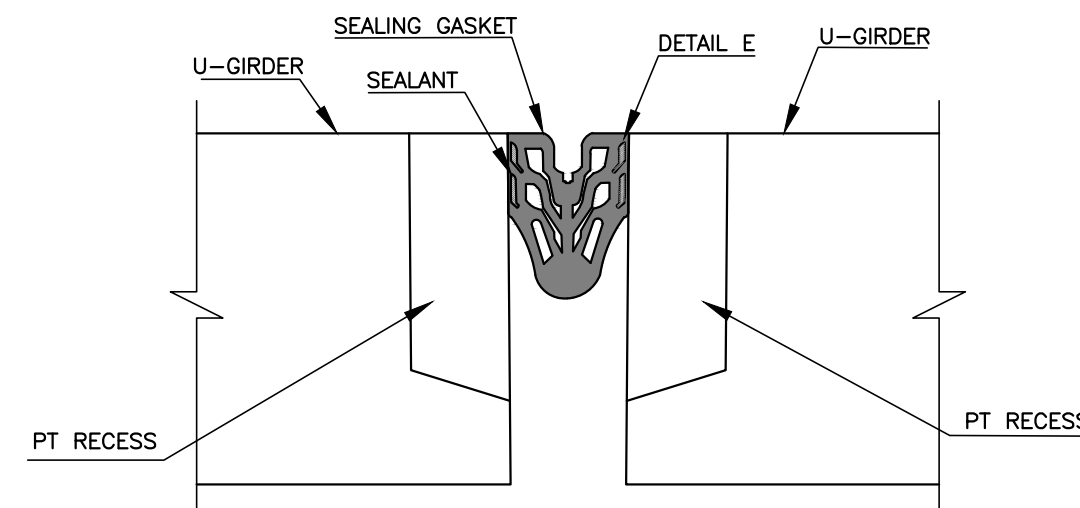


SECTION B-B
(SCALE :1:5)

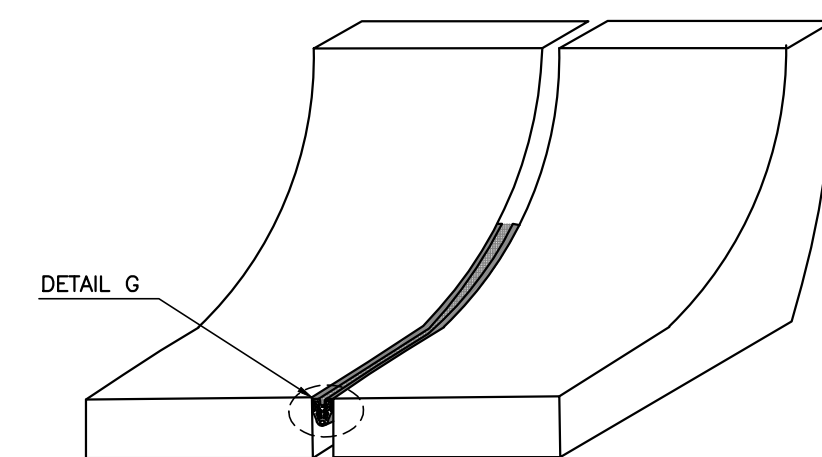


DETAIL-E
(NTS)

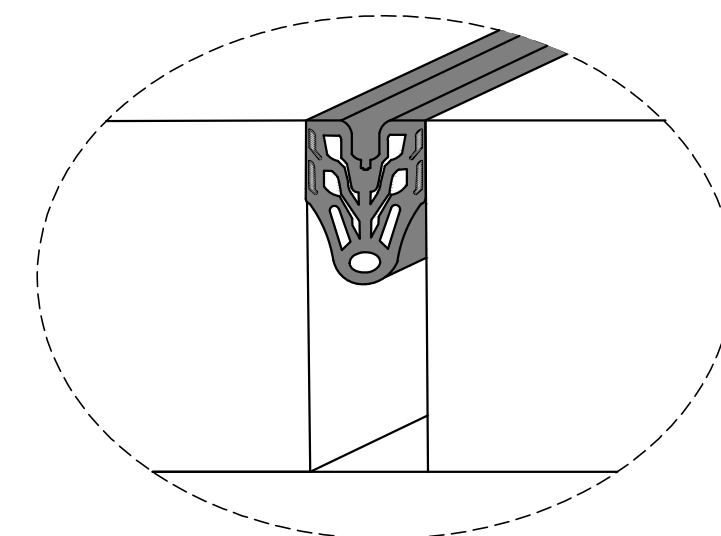

DETAIL-G
(SCALE :1:5)

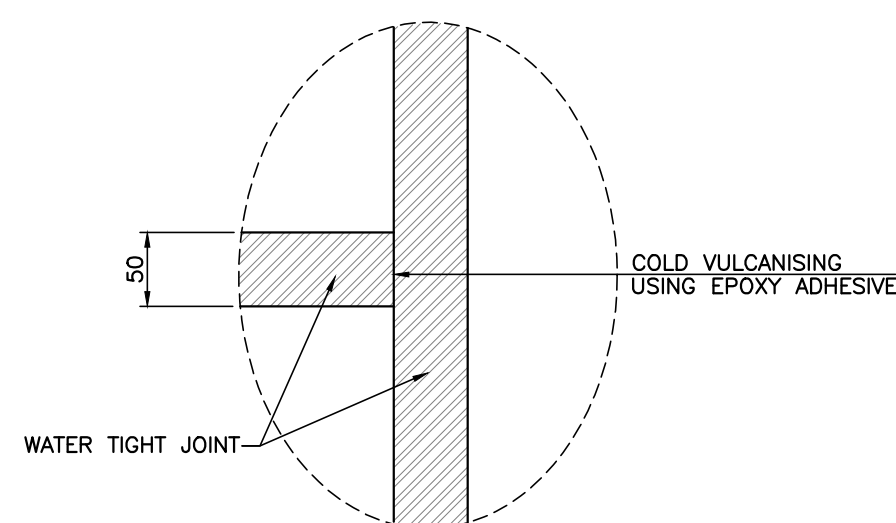

DETAIL C
(SCALE 1:5)

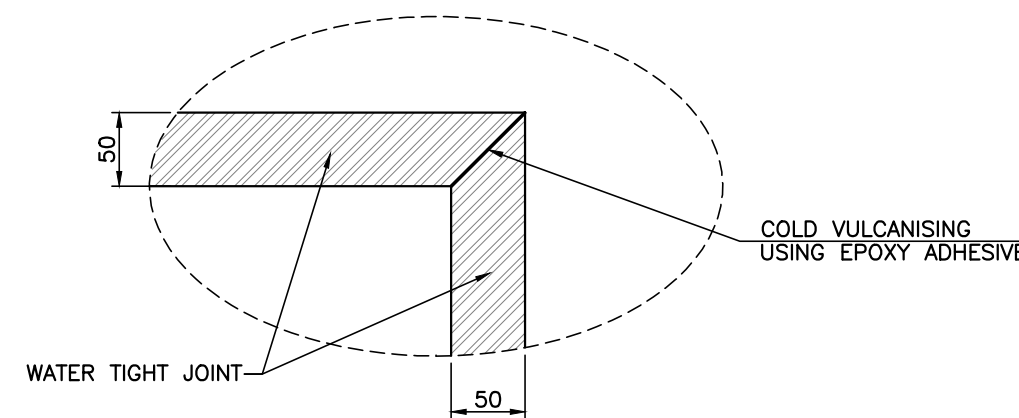

DETAIL D
(SCALE 1:5)

SPECIAL NOTE :
THIS DRAWING SHALL BE SPECIFICALLY
REFERRED FOR EXPANSION JOINT DETAILS

NOTES :			LEGEND :		REFERENCE DRAWINGS : (LATEST REVISION)		REFERENCE DOCUMENTS :		KEY PLAN		STATION BOX KEY PLAN		EMPLOYER :		
1. ALL DIMENSIONS ARE IN MILLIMETRES. UNLESS OTHERWISE MENTIONED.			☒ — BEARING		1. 022077-BSRP-CR2-C-VD-GEN-20-5021 - PLACING OF U-GIRDER AND I-GIRDER FOR CR2 & CR4								DESIGNATION		
2. DIMENSIONS ARE NOT TO BE SCALED, FOLLOW ONLY WRITTEN DIMENSIONS.			☒ — JACKING POSITION IN PLAN										NAME		
3. THIS DRAWING MUST BE READ IN CONJUNCTION WITH ALL RELEVANT ARCHITECTURAL, STRUCTURAL AND ELECTRICAL DRAWINGS.													SIGN		