

GOLHALLI RAILWAY STATION

CHIKKA BANAVARA RAILWAY STATION

SOLADEVANAHALLI
CH: 16000.00.00
AS PER (CONSTRUCTION CHANGE)

PRO. SOLADEVANAHALLI
(SUBURBAN RAILWAY STATION)
AT 15.30.55

K RIDE PROPOSED LAND BOUNDARY

7.0M WIDE PERMETER ROAD

10.0M WIDE PERMETER ROAD




































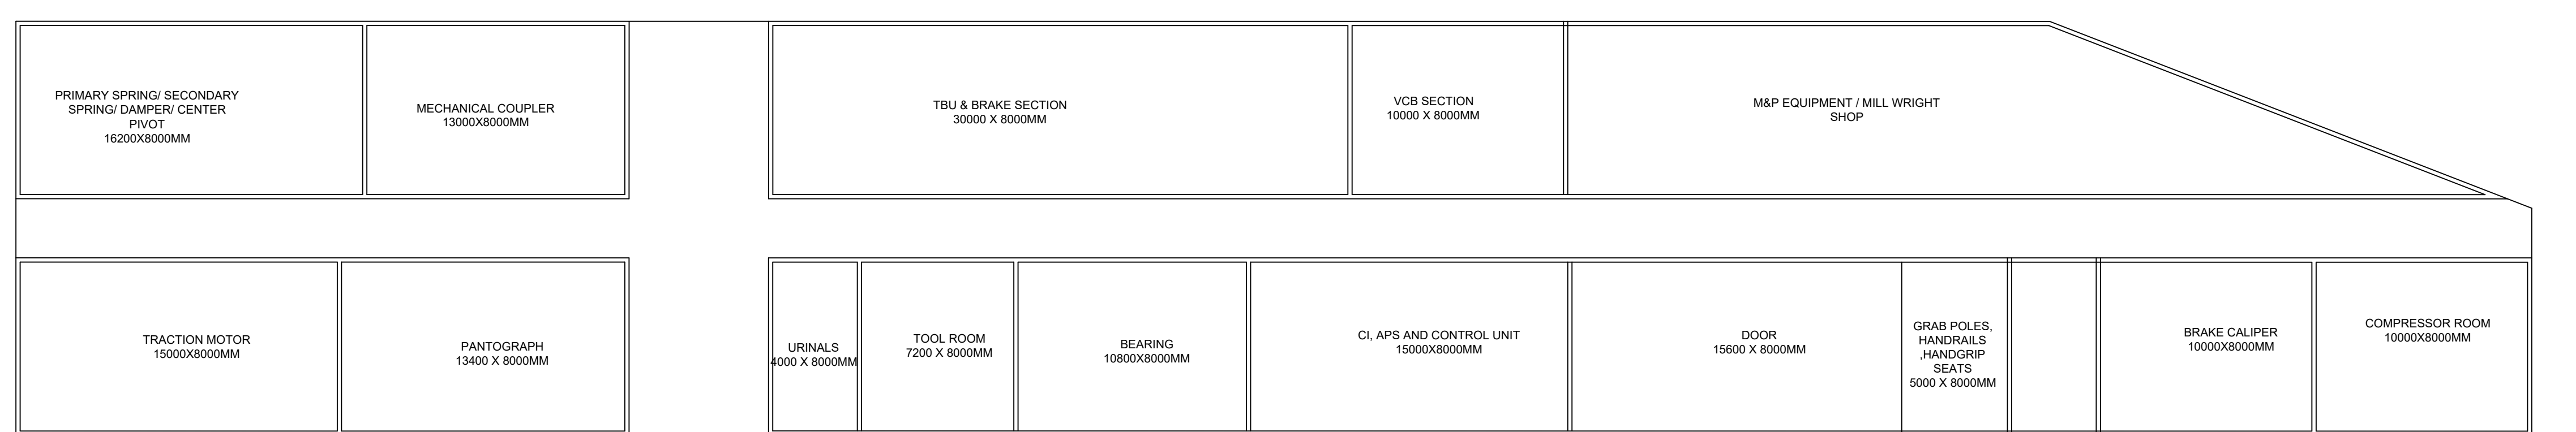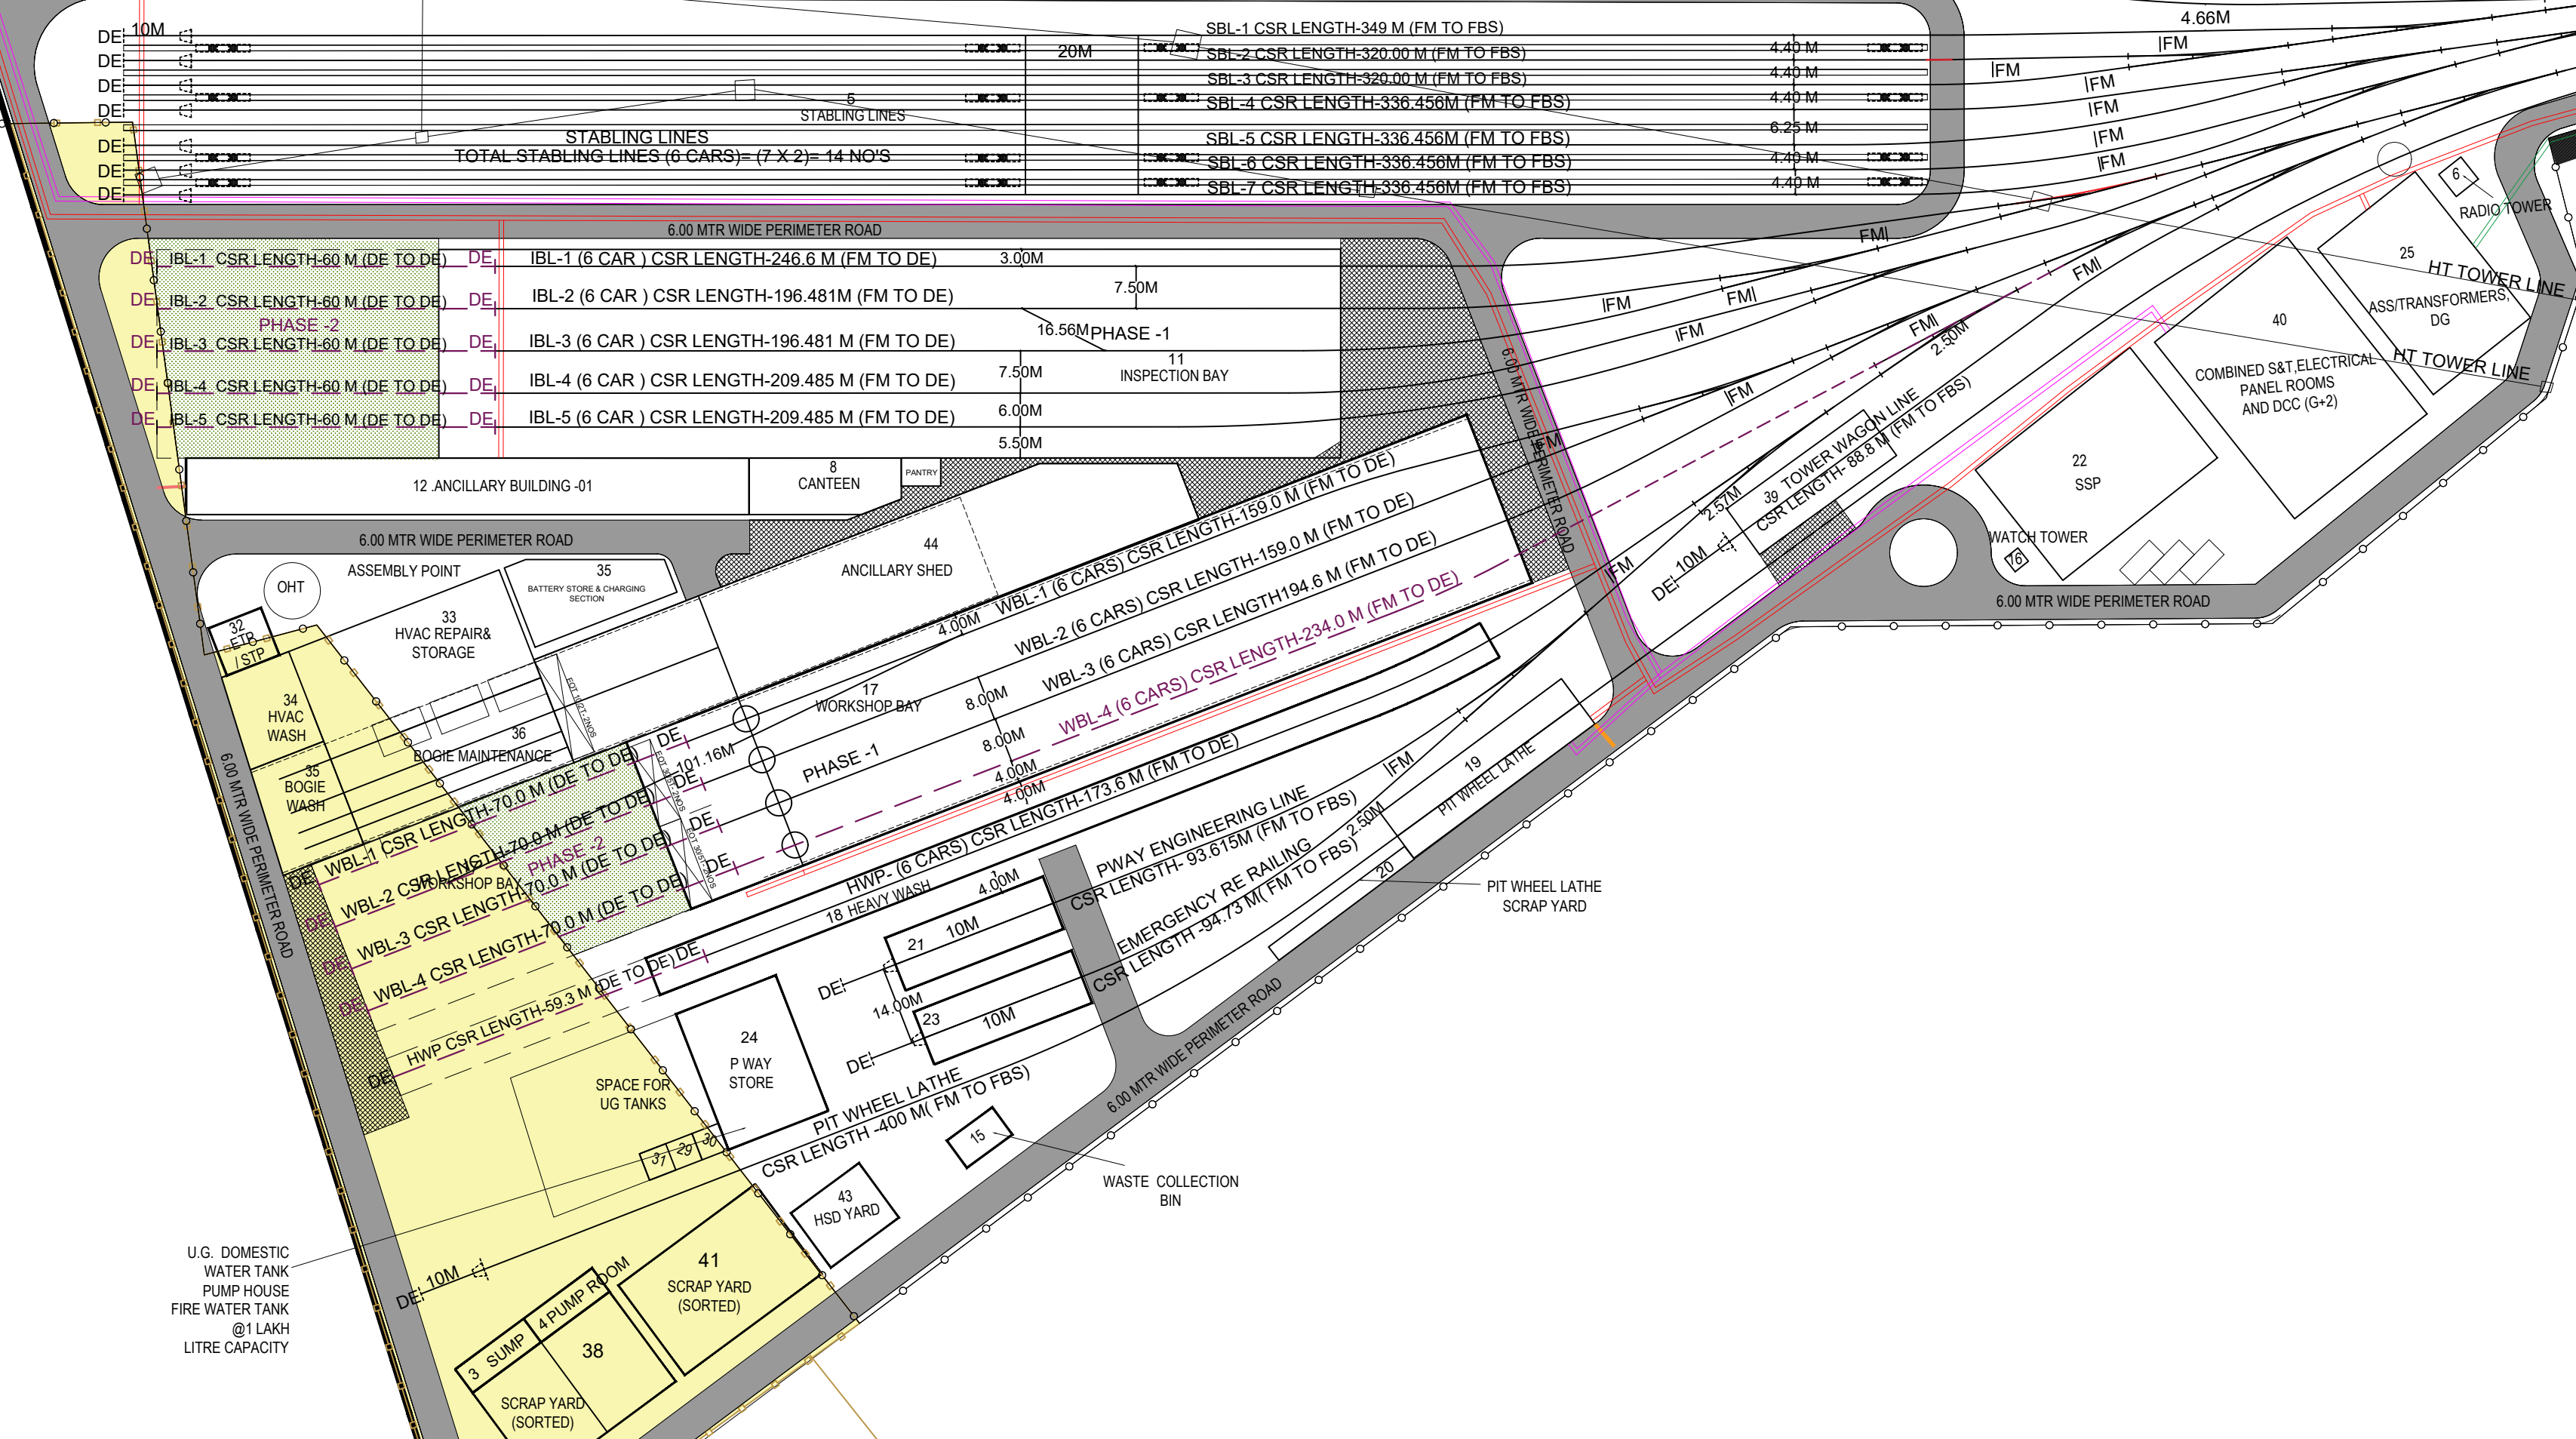

LAND AREA STATEMENT	
LAND ACQUIRED	1,02,625.83 SQM
ADDITIONAL LAND TO BE ACQUIRED	
PART-1	4,633.22 SQM
PART-2	10,208.42 SQM
PART-3	7,530.13 SQM
SUB TOTAL	22,342.77 SQM
GRAND TOTAL	1,24,968.60 SQM 28.88 ACRES

SL. NO.	SHEDS / BUILDING NAME	BUILDING SIZE (SQM) METER	AREA IN SQM
1	SECURITY CUM TIME OFFICE INN POST	15.00 x 6.00	90
2	2-WHEELER PARKING	160.00 x 7.00	1120
3	UNDERGROUND TANK	40.00 x 10.00	400
4	PUMP ROOM	15.00 x 5.00	75
5	STABLES LINES	30.00 x 10.00	300
6	RADIO TOWER	3.00 x 3.00	9
8	CANTEN WITH PARKING -G+4	27.00 x 10.00	270
9	RESS	22.00 x 33.00	726
10	TEST TRACK	1000.00 x 5.00	5000.00
11	INSPECTION BAY	160.00 x 37.00	5903
12	ANNUALY -G+1	40.00 x 5.00	200
13	PAVED AREA FOR COACH UNLOADING	100.00 x 10.00	1000
14	DG SET	10.00 x 16.00	160
15	WASTE COLLECTION BIN	10.00 x 6.00	60
16	WATCH TOWER	25.00 x 15.00	375

SL. NO.	SHEDS / BUILDING NAME	BUILDING SIZE (SQM) METER	AREA IN SQM
17	WORKSHOP BAY	160.00 x 32.00	5120
18	HEAVY INTERNAL CLEANING SHED	160.00 x 7.00	1120
19	PIT WHEEL LATA	40.00 x 10.00	400
20	PIT WHEEL SCRAP AREA	30.00 x 3.00	90
21	ENGINEERING SIDING FOR PWAY	30.00 x 10.00	300
22	SSP	35.00 x 25.00	875
23	EMERGENCY DE-RAILING	30.00 x 10.00	300
24	P-WAY OFFICE & STORE	25.00 x 19.00	475
25	ASS	22.00 x 33.00	726
26	STORE-G+1	19.20 x 32.20	618.24
27	FEEDING POST	40.00 x 5.00	200
28	AUTO COACH WASHING	50.00 x 7.00	350
29	U.G.DOMESTIC WATER TANK	10.00 x 5.00	50
30	PUMP HOUSE	5.00 x 5.00	25
31	2 INCH OF FIRE WATER TANK @ 1 LAKH LITRE CAPACITY	5.00 x 5.00 (DECK)	25
32	ETP / STP	25.00 x 15.00	375

SL. NO.	SHEDS / BUILDING NAME	BUILDING SIZE (SQM) METER	AREA IN SQM
33	HVAC REPAIR & STORAGE	50.00 x 17.00	850.00
34	HVAC WASH	13.95 x 17.00	237.15
37	BATTERY STORE AND CHARGING	40.20 x 19.60	787.92
38	SCRAP YARD-2	30.20 x 19.80	597.96
39	TOWER WAGON SHED	30.00 x 10.00	300
40	COMBINED SAT ELECTRICAL PANEL ROOMS AND DCC	40.00 x 30.00	1200
41	SCRAP YARD	30.20 x 19.80	597.96
42	ENTRY / EXIT FOR ADMIN BUILDING	12.00 x 16.50	198.00
43	HRD YARD	12.00 x 15.00	180
45	STORE-G+2	22.20 x 30.20	670.44
46	STORE-G+3	22.20 x 30.20	670.44

SL. NO.	SHEDS / BUILDING NAME	BUILDING SIZE (SQM) METER	AREA IN SQM



GENERAL CONSULTANT

PROJECT DIRECTOR

SR ALIGNMENT EXPERT

CHIEF TRACK EXPERT

CHIEF SIGNALING EXPERT

CHIEF TRACTION EXPERT

CHIEF TELECOM EXPERT

SR ROLLING STOCK ENGINEER

K RIDE

SR ALIGNMENT EXPERT

CHIEF TRACK EXPERT

CHIEF SIGNALING EXPERT

CHIEF TRACTION EXPERT

CHIEF TELECOM EXPERT

SR ROLLING STOCK ENGINEER

SR ALIGNMENT EXPERT

CHIEF TRACK EXPERT

CHIEF SIGNALING EXPERT

CHIEF TRACTION EXPERT

CHIEF TELECOM EXPERT

SR ROLLING STOCK ENGINEER

